


Ordnance Survey (c) Crown Copyright 2012. All rights reserved. Licence number 100020449

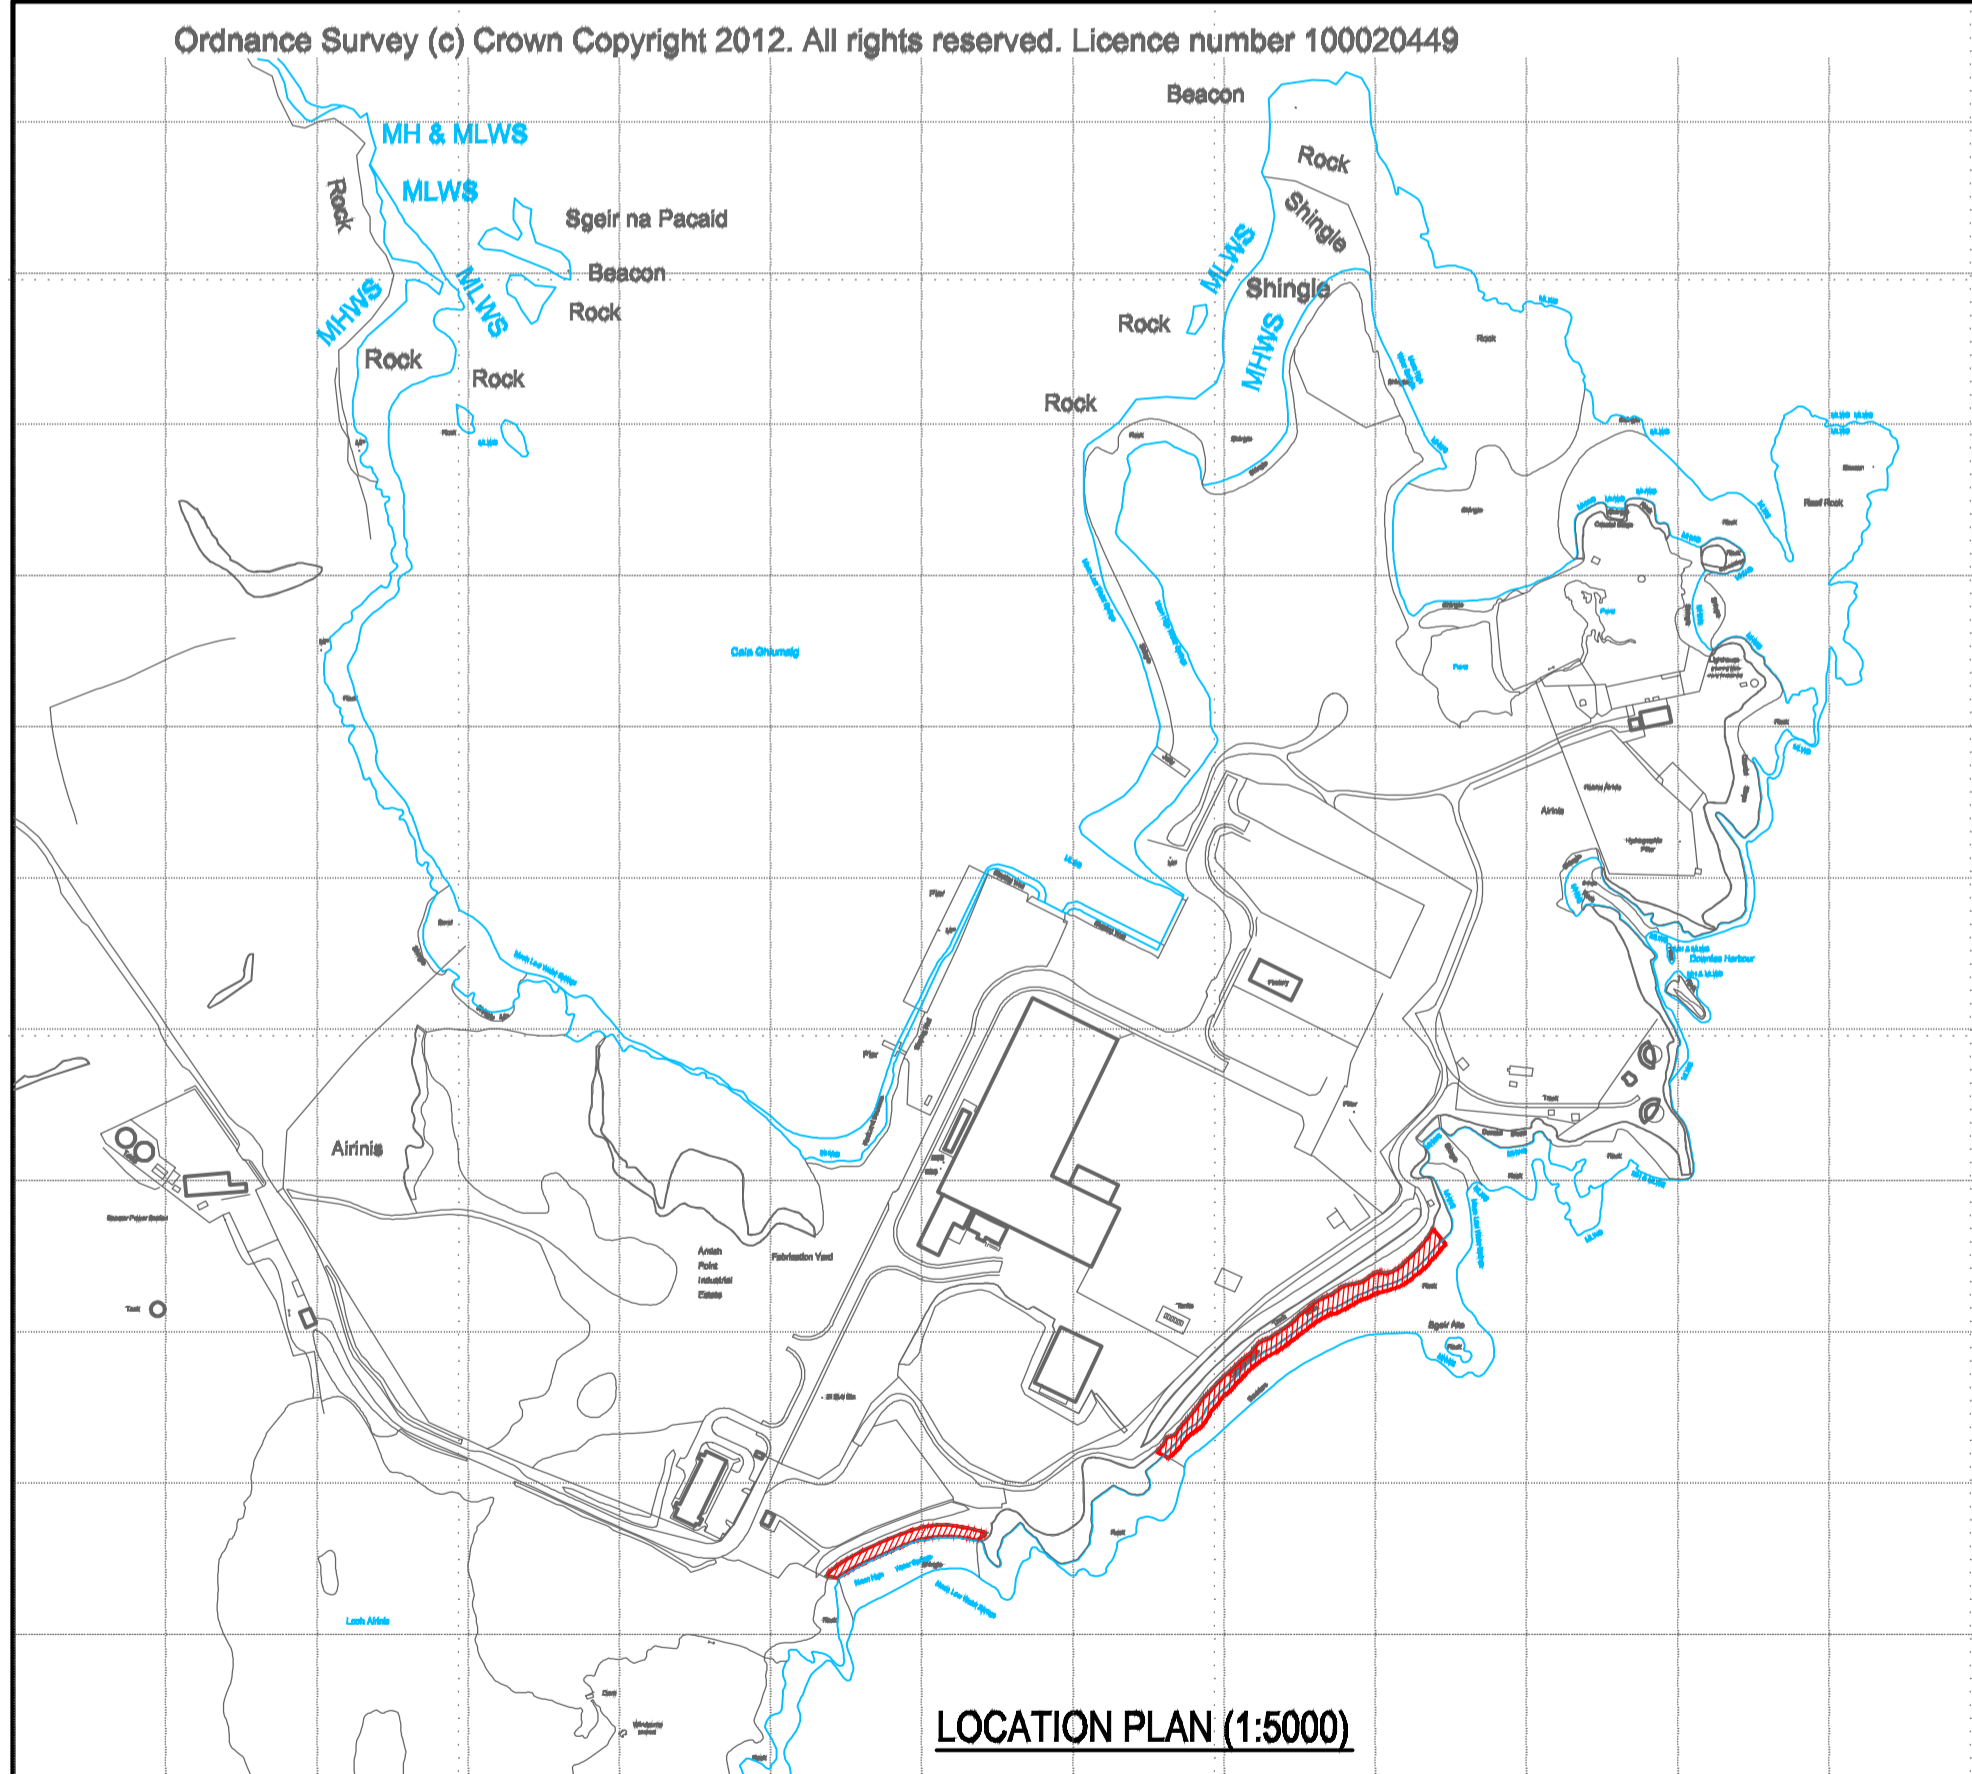

| Rev. | Date | Description | Drawn | Checked | Approved |
|------|----------|--|-------|---------|----------|
| C | 30/08/21 | LATITUDE & LONGITUDE CO-ORDINATES DEFINING THE LOCATION OF THE WORKS UPDATED. | MW | ARM | ARM |
| B | 30/08/21 | ADDITIONAL LATITUDE & LONGITUDE CO-ORDINATES DEFINING THE LOCATION OF THE WORKS ADDED. | MW | ARM | ARM |
| A | 12/07/21 | LATITUDE & LONGITUDE CO-ORDINATES DEFINING THE LOCATION OF THE WORKS ADDED. | MW | ARM | ARM |

Notes:



Client: PROPOSED REMEDIAL STABILISATION WORKS TO EXISTING REVETMENTS ARNISH STORNOWAY

Project Title: REVETMENT STABILISATION WORKS: LOCATION PLAN

FAIRHURST
 Elve House,
 Beechwood Park, Inverness IV2 3BW
 Tel: 01463 724 544 Fax: 0844 381 4412

| | |
|----------------------------|------------------------|
| Scale at A1: AS SHOWN | Status: INFORMATION |
| Drawn: MW | Checked: ARM |
| Approved: ARM | Approved: ARM |
| Date: 06/07/2021 | Date: 06/07/2021 |
| Date: 06/07/2021 | Date: 06/07/2021 |
| Drawing No.: 144271/003 | Revision: C |