

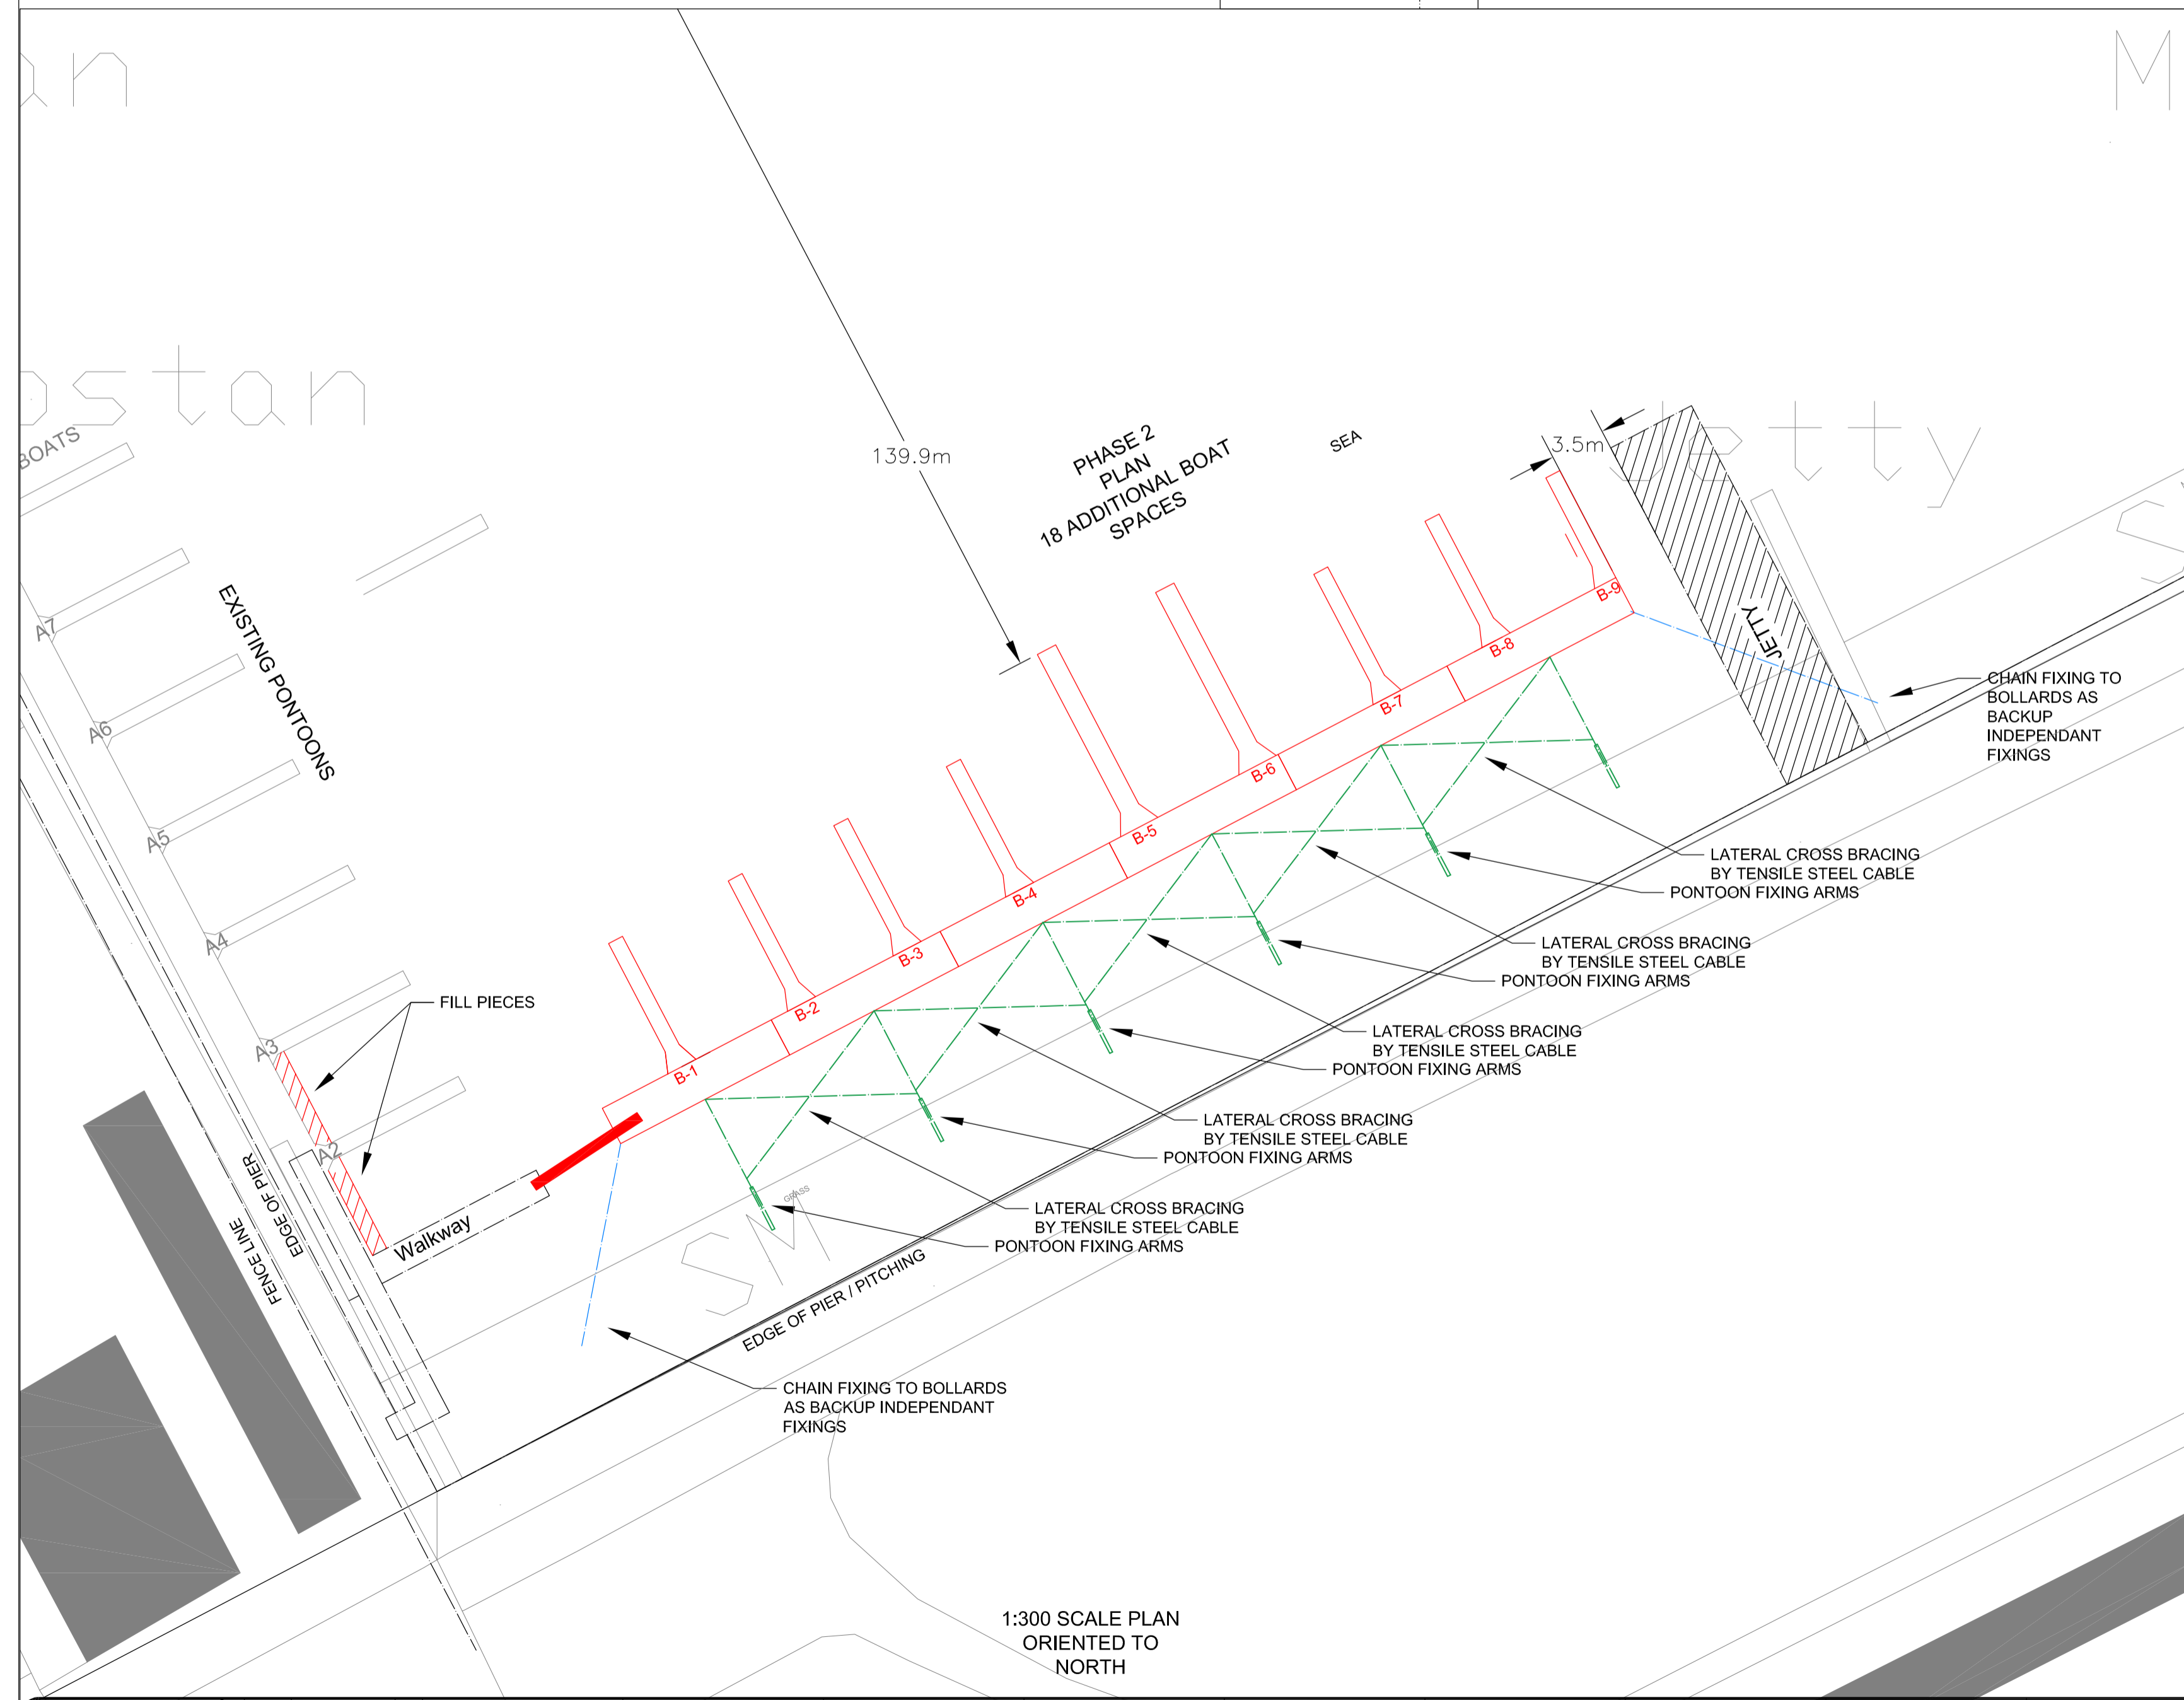


HEALTH & SAFETY RISK ASSESSMENT
 The consideration of hazard and risk was integral with our design process and therefore we have not highlighted any areas of concern which a competent installer or maintenance could not reasonably expect to know.
DESIGN NOTES
 1. All structures shall be designed in line with current standards.
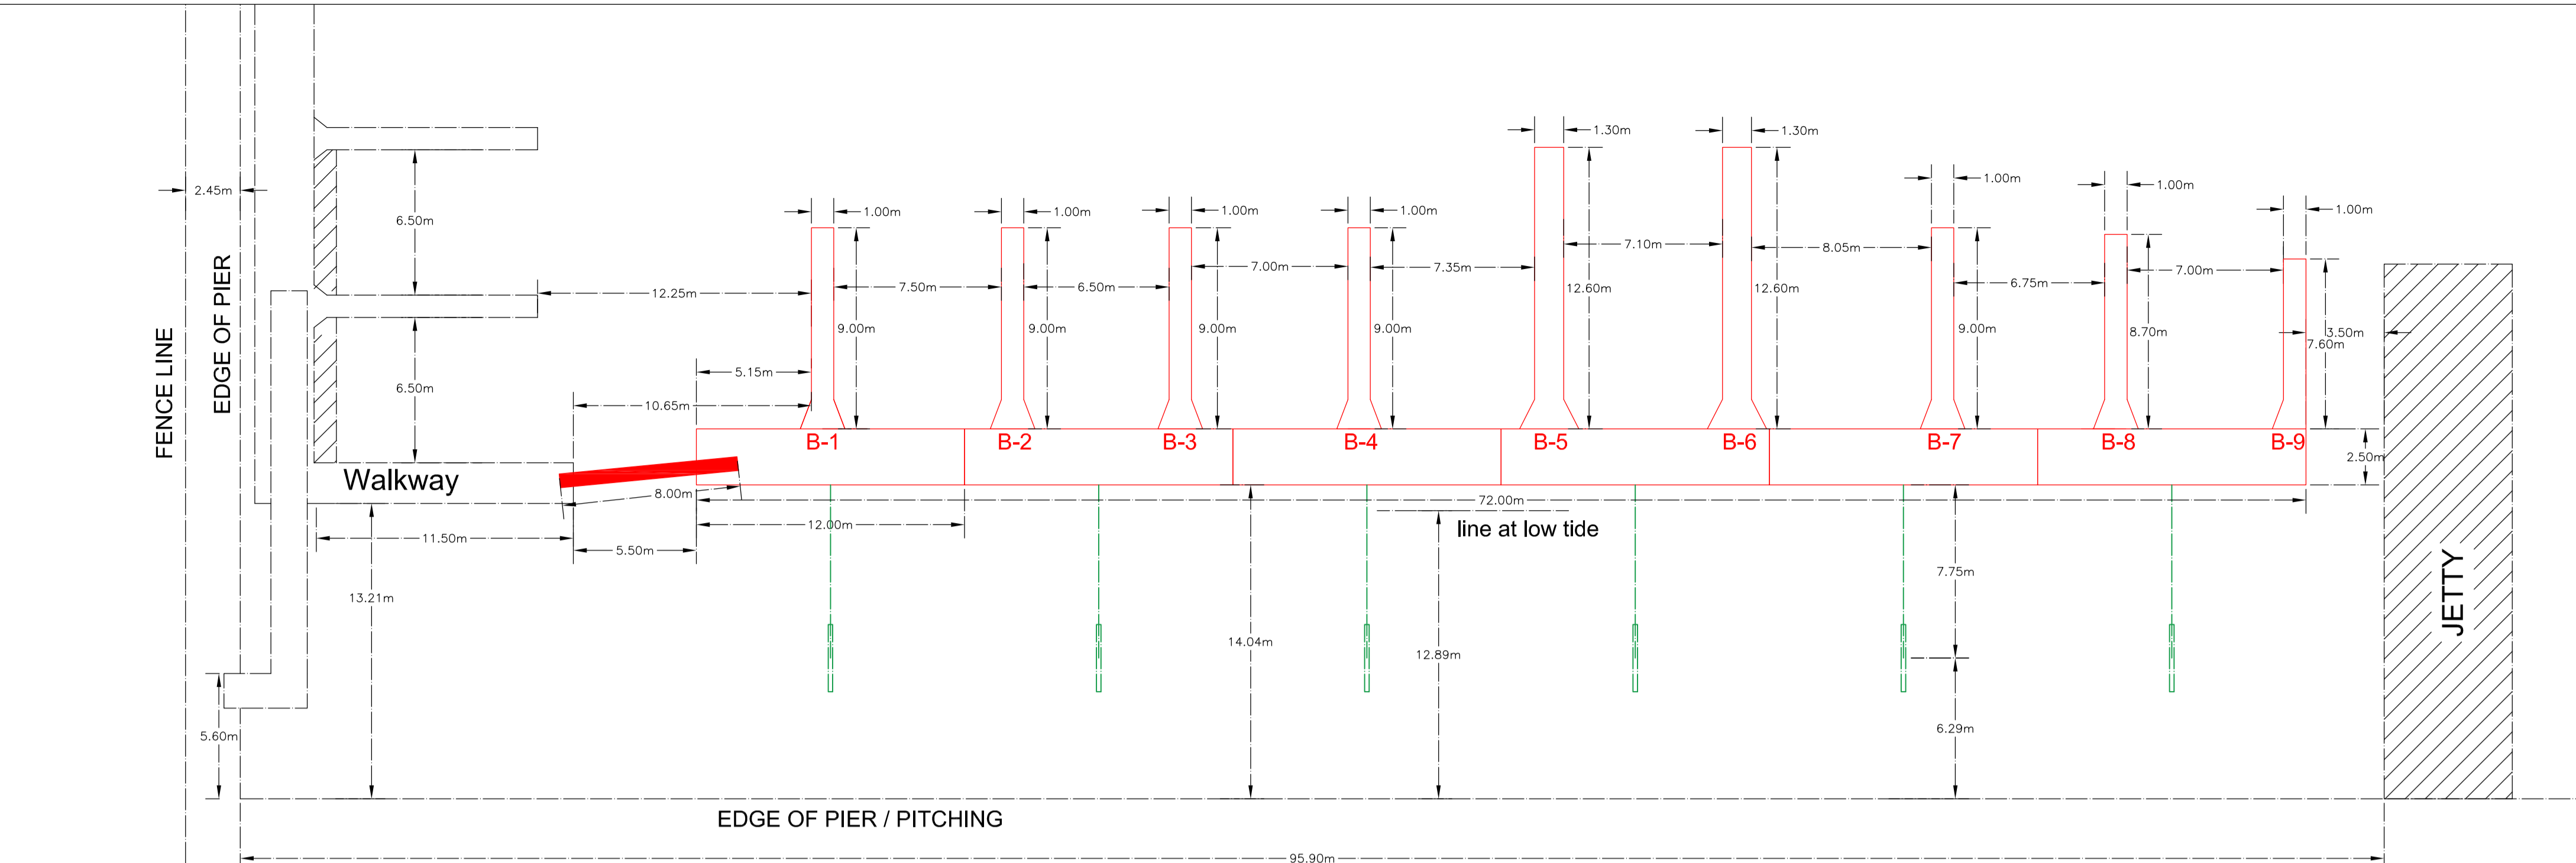

1:200 SCALE PLAN
SHOWING
DIMENSIONS

1:300 SCALE PLAN
ORIENTED TO
NORTH

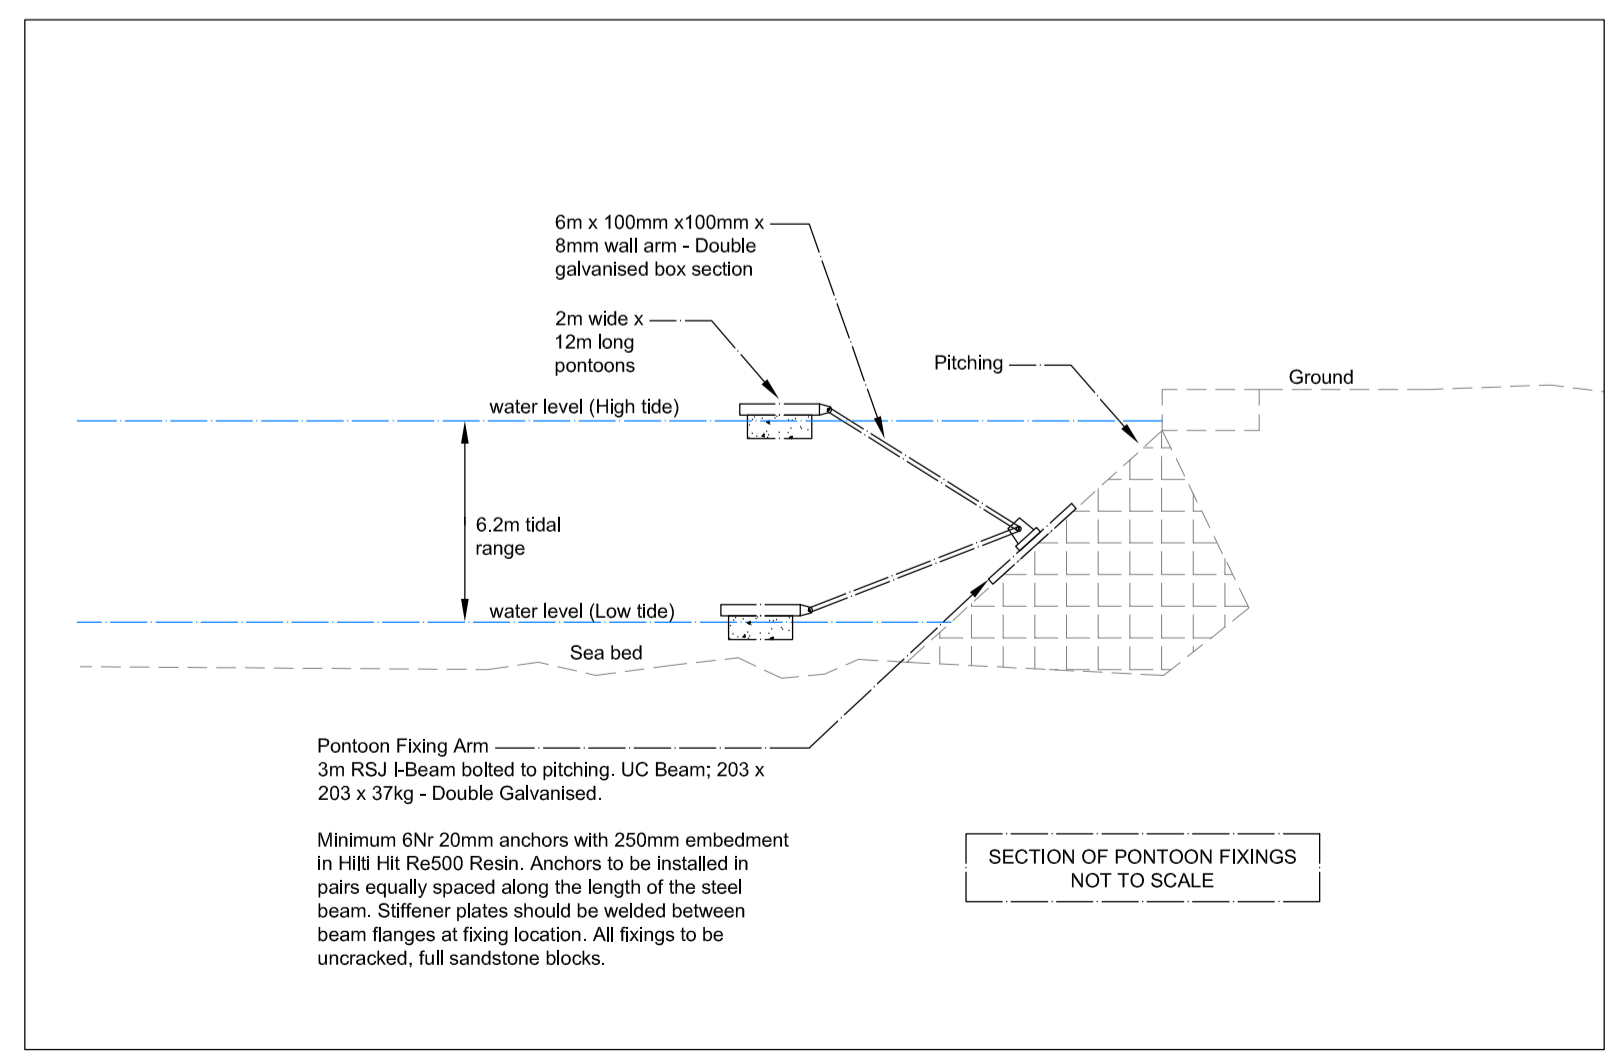

Rev	Date	Description	Exp
A	15.03.21	INCORPORATED FP PLANS OF HARBOUR	A.W.
B	26.09.21	UPDATED TO KEEP THE JETTY	A.W.
C	22.01.22	UPDATED FOLLOWING ONSITE MEASURES AND MTG HELD ON 22.01.22	A.W.

Client	BURNTISLAND BOAT CLUB	Service PLAN	Project PHASE 2 NEW PONTOON PROJECT	Scale	VARIOUS @ A1	Date	JAN 20	Project Number	15892	Revision	C	Title	PONTOON PROPOSED LAYOUT PLAN
--------	-----------------------	--------------	-------------------------------------	-------	--------------	------	--------	----------------	-------	----------	---	-------	------------------------------

		Drawing Status INFORMATION Scale Date		Revision C Drawing number (50)-GND-002	
--	--	---	--	---	--