



NOTES


1. THIS DRAWING IS TO BE READ IN CONJUNCTION WITH ARCH HENDERSON HENDERSON DRAWING NUMBERS 225079/001 & 002.
2. LEVELS IN METRES RELATIVE TO BOTH ORDNANCE DATUM (OD) AND CHART DATUM (CD).
3. DIMENSIONS IN METRES UNLESS NOTED OTHERWISE.

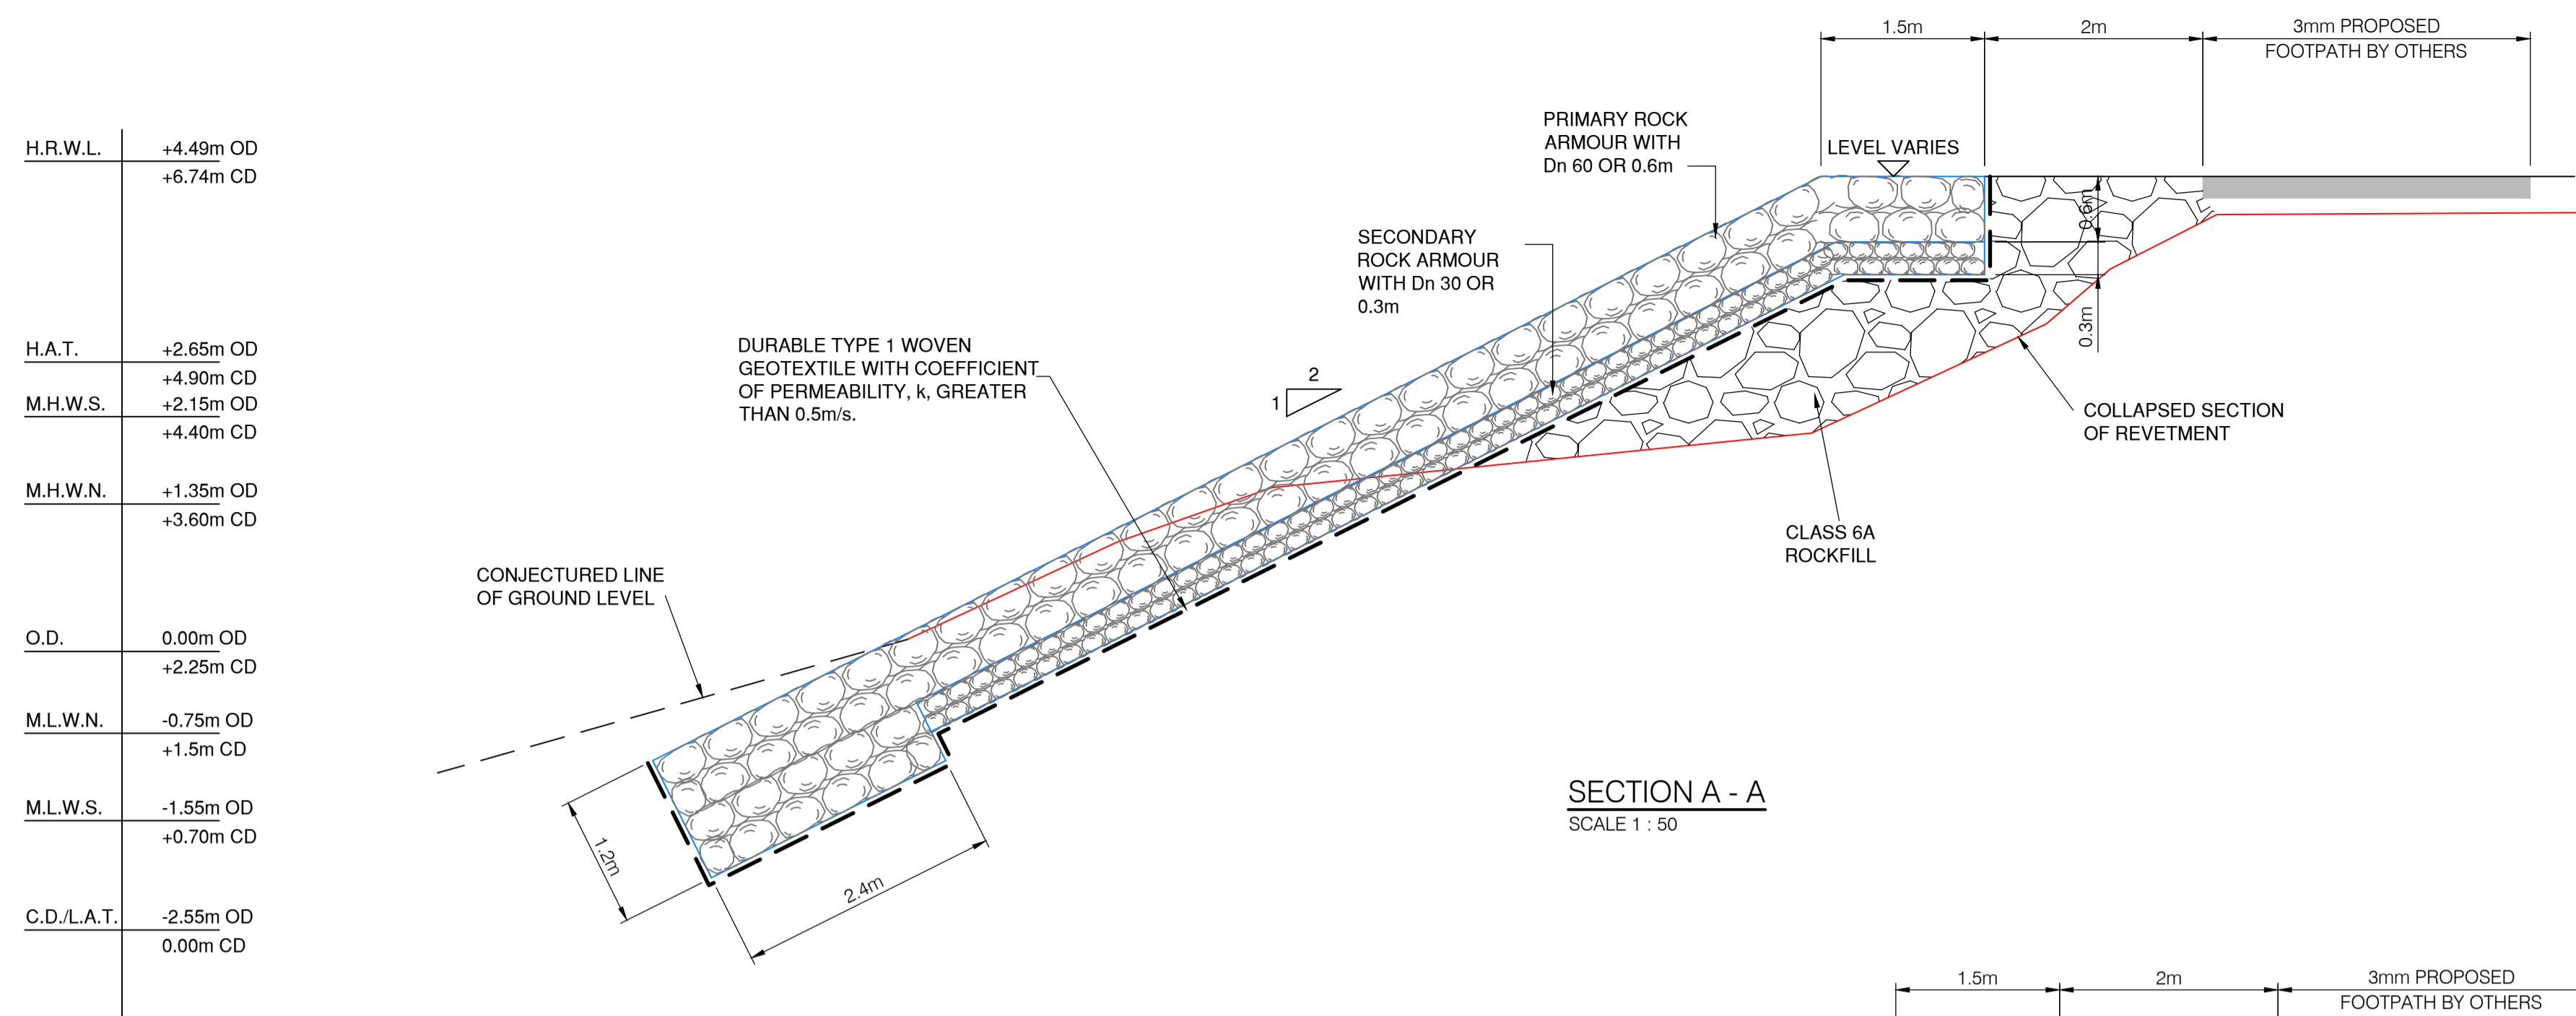

SECTION A - A
SCALE 1 : 50

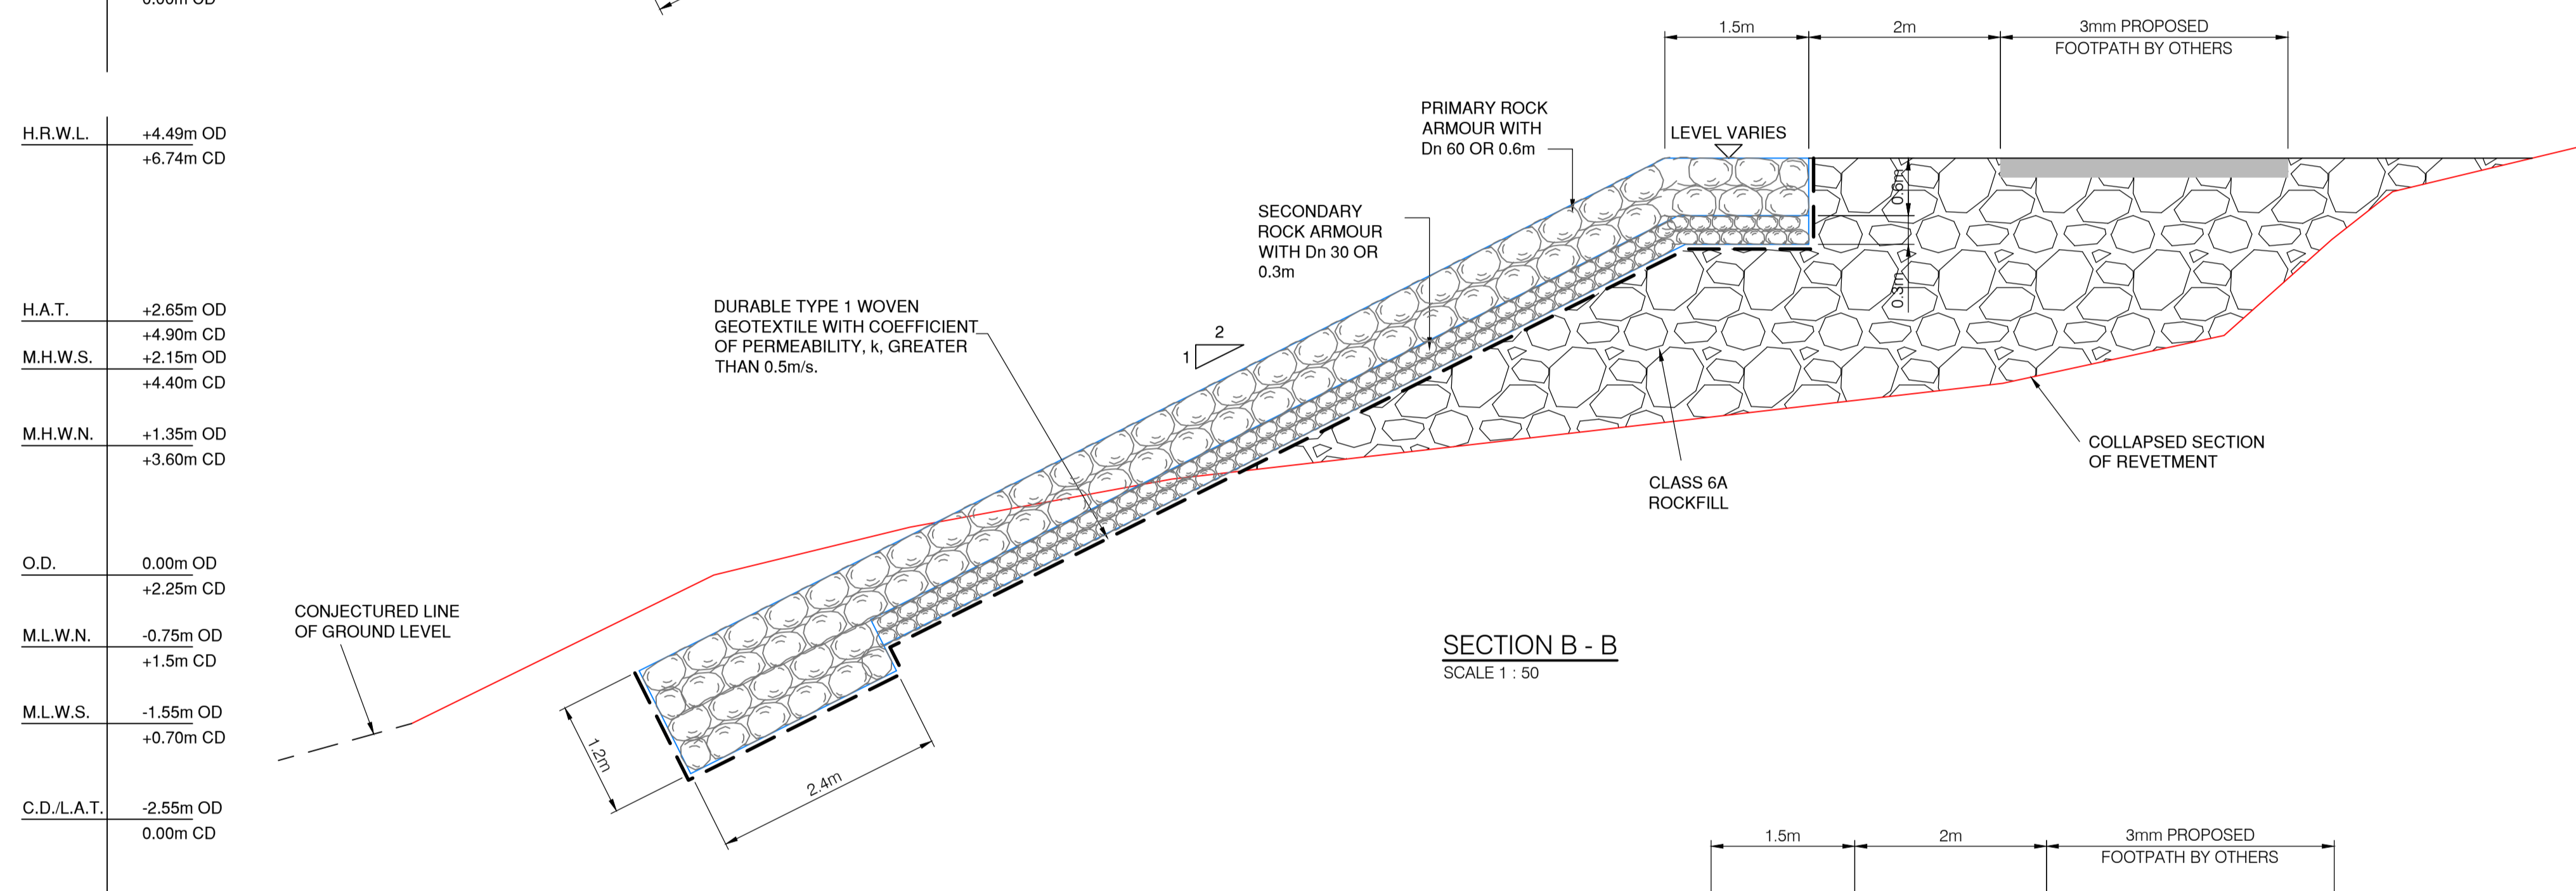

SECTION B - B
SCALE 1 : 50

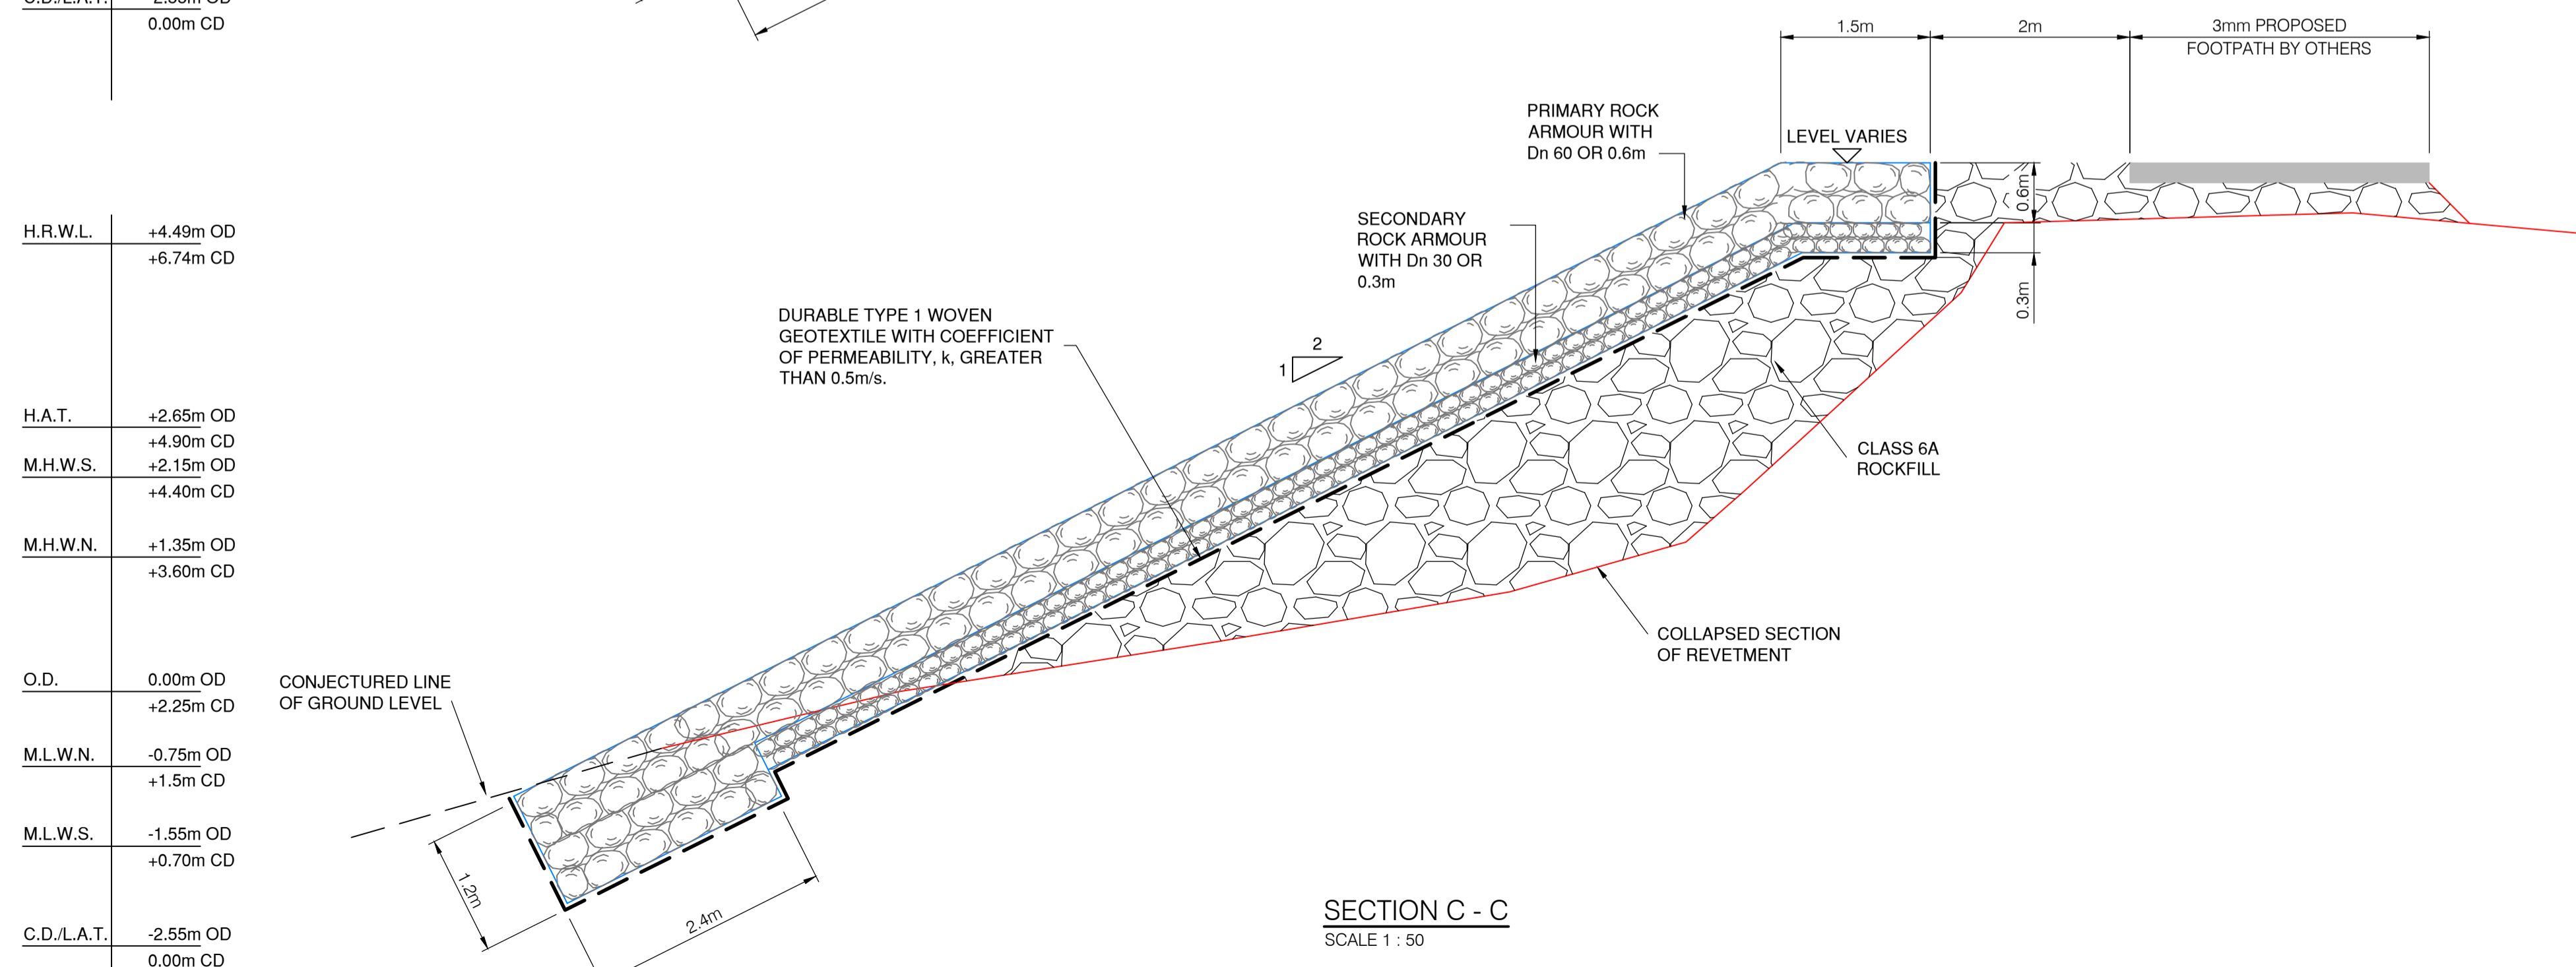

SECTION C - C
SCALE 1 : 50

| REV | DATE | REVISION DESCRIPTION | DRN | VER |
|---|------|----------------------|-----|-----|
| THIS DRAWING IS COPYRIGHT © DO NOT SCALE FROM THIS DRAWING. | | | | |

Arch Henderson 1919

Civil Engineers
Structural Engineers
Principal Designers
Architects
Geotechnical services
Environmental services

142 St. Vincent Street, Glasgow G2 5LA
Tel : 0141 227 3060 - Fax : 0141 248 9542
www.arch-henderson.co.uk - e-mail : glasgow@arch-henderson.co.uk

Offices in Aberdeen, Dundee, Falkland Islands, Glasgow, Inverness, Lerwick, Southampton, Storness and Thurso

PROJECT :
**TURNBERRY HOMES LIMITED
YOKER REVETMENT REINSTATEMENT**

TITLE :
SECTIONS A - A, B - B AND C - C

| | | | |
|-----------------|----------------------|--------------------|----------------------|
| DRAWN : W.J. | DATE : 04.07.2023 | VERIFIED : H.D. | APPROVED : A.A.K. |
|-----------------|----------------------|--------------------|----------------------|

| | |
|------------------------|---------------------------------|
| SCALE : (A1) 1 : 50 | DRAWING STATUS : INFORMATION |
|------------------------|---------------------------------|

| | |
|----------------------------|------------|
| DRAWING No : 225079/003 | REV : / |
|----------------------------|------------|