
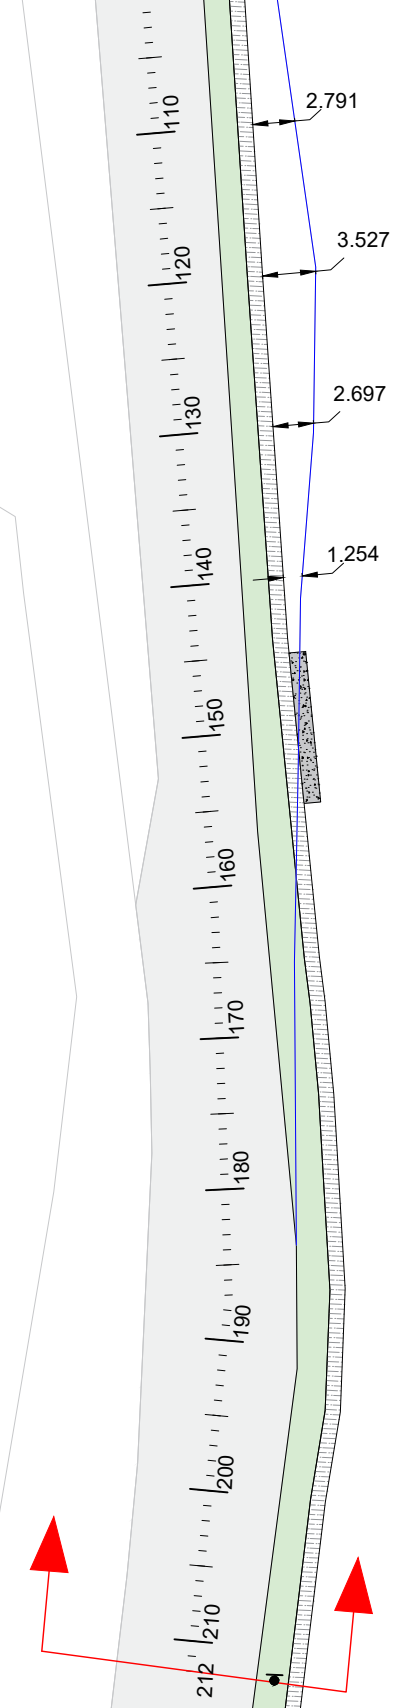


of)

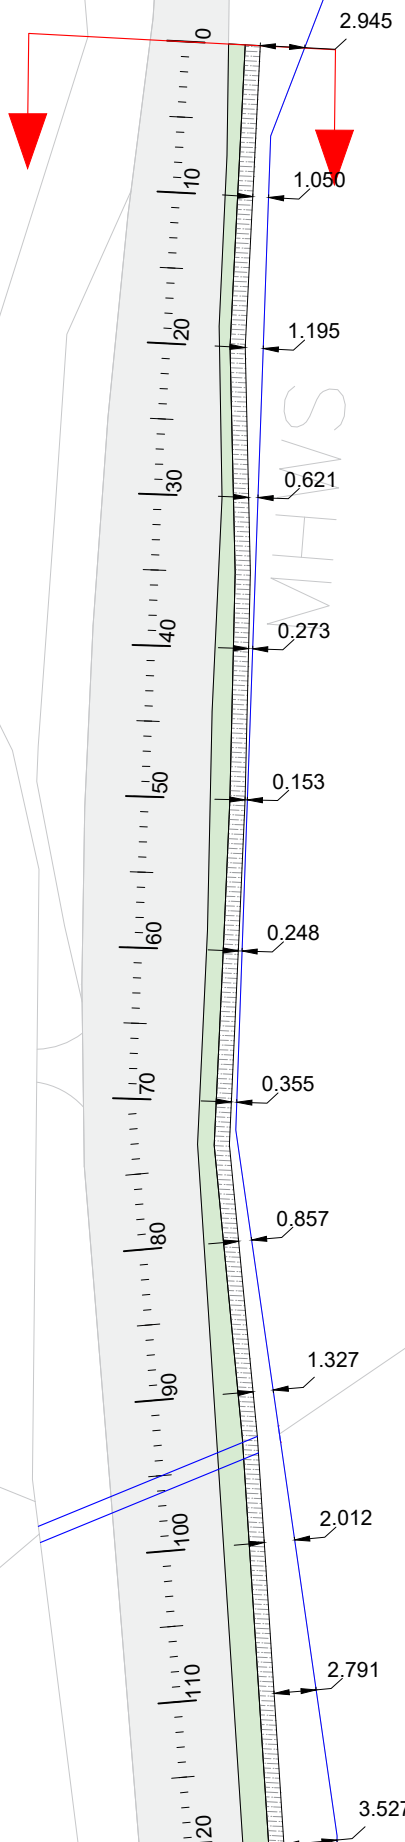

Drawing Number		22/NW/0309/002/002	
<b>Drawing Key:</b>			
		Existing Verge	
		Existing Revetment	
		Existing concrete toe	
		Approximate location of box culvert	
		Mean High Water Spring	
Do not scale this drawing			
Rev	Date	Checked	
Status			
FOR INFORMATION			
Rev.			
00			
Client			
Project		A83 NORTH OF INVERARAY SEA WALL EMERGENCY REPAIR WORKS	
Title		MHWS SETBACK	
Drawing No.	22/NW/0309/002/002		
Scale	1:500 @ A3 Unless Stated Otherwise		Date 22/06/2022
Designed	CS	Drawn	CS
Checked		Approved	