

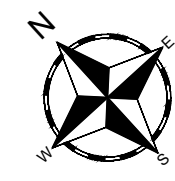


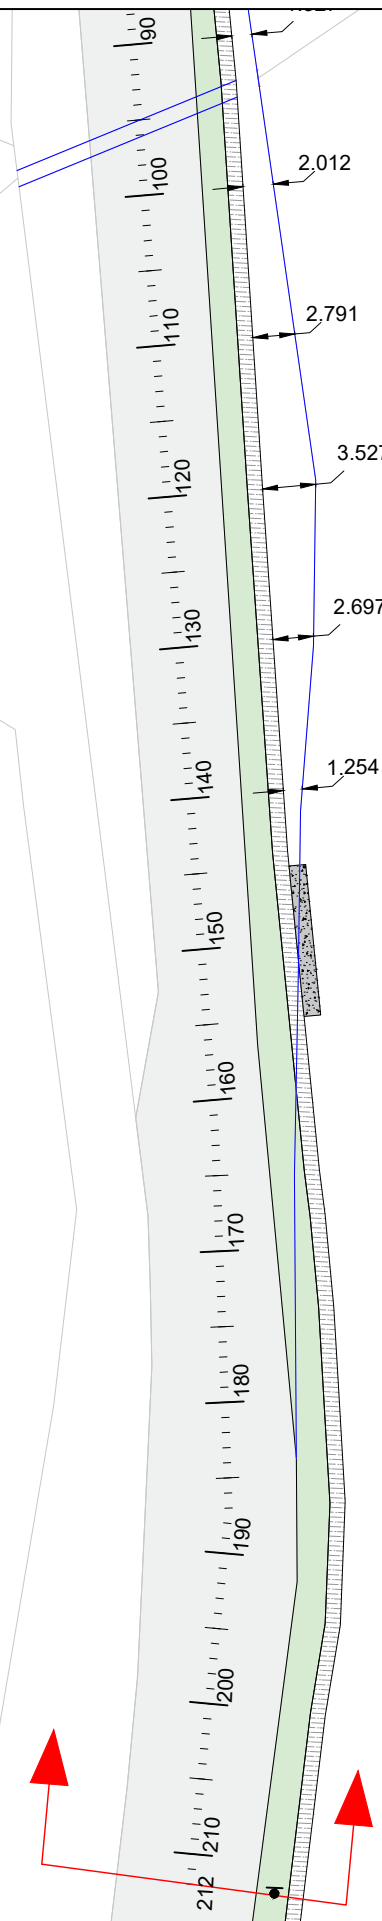

of)

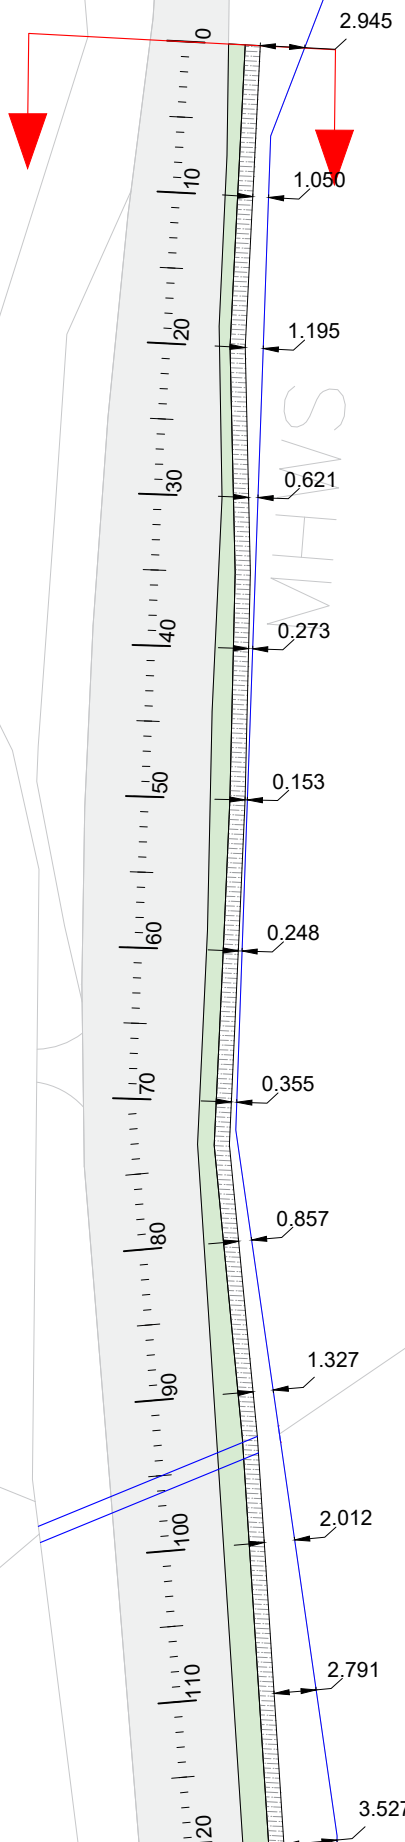

Drawing Number		22/NW/0309/002/002	
Drawing Key:			
		Existing Verge	
		Existing Revetment	
		Existing concrete toe	
		Approximate location of box culvert	
		Mean High Water Spring	
Do not scale this drawing			
Rev	Date	Checked	
FOR INFORMATION			
Rev.	00		
Client	 TRANSPORT SCOTLAND COMHDAIL ALBA		
 BEAR SCOTLAND			
Project	A83 NORTH OF INVERARAY SEA WALL EMERGENCY REPAIR WORKS		
Title	MHWS SETBACK		
Drawing No.	22/NW/0309/002/002		
Scale	1:500 @ A3 Unless Stated Otherwise	Date	22/06/2022
Designed	CS	Drawn	CS
Checked		Approved	