




Plan

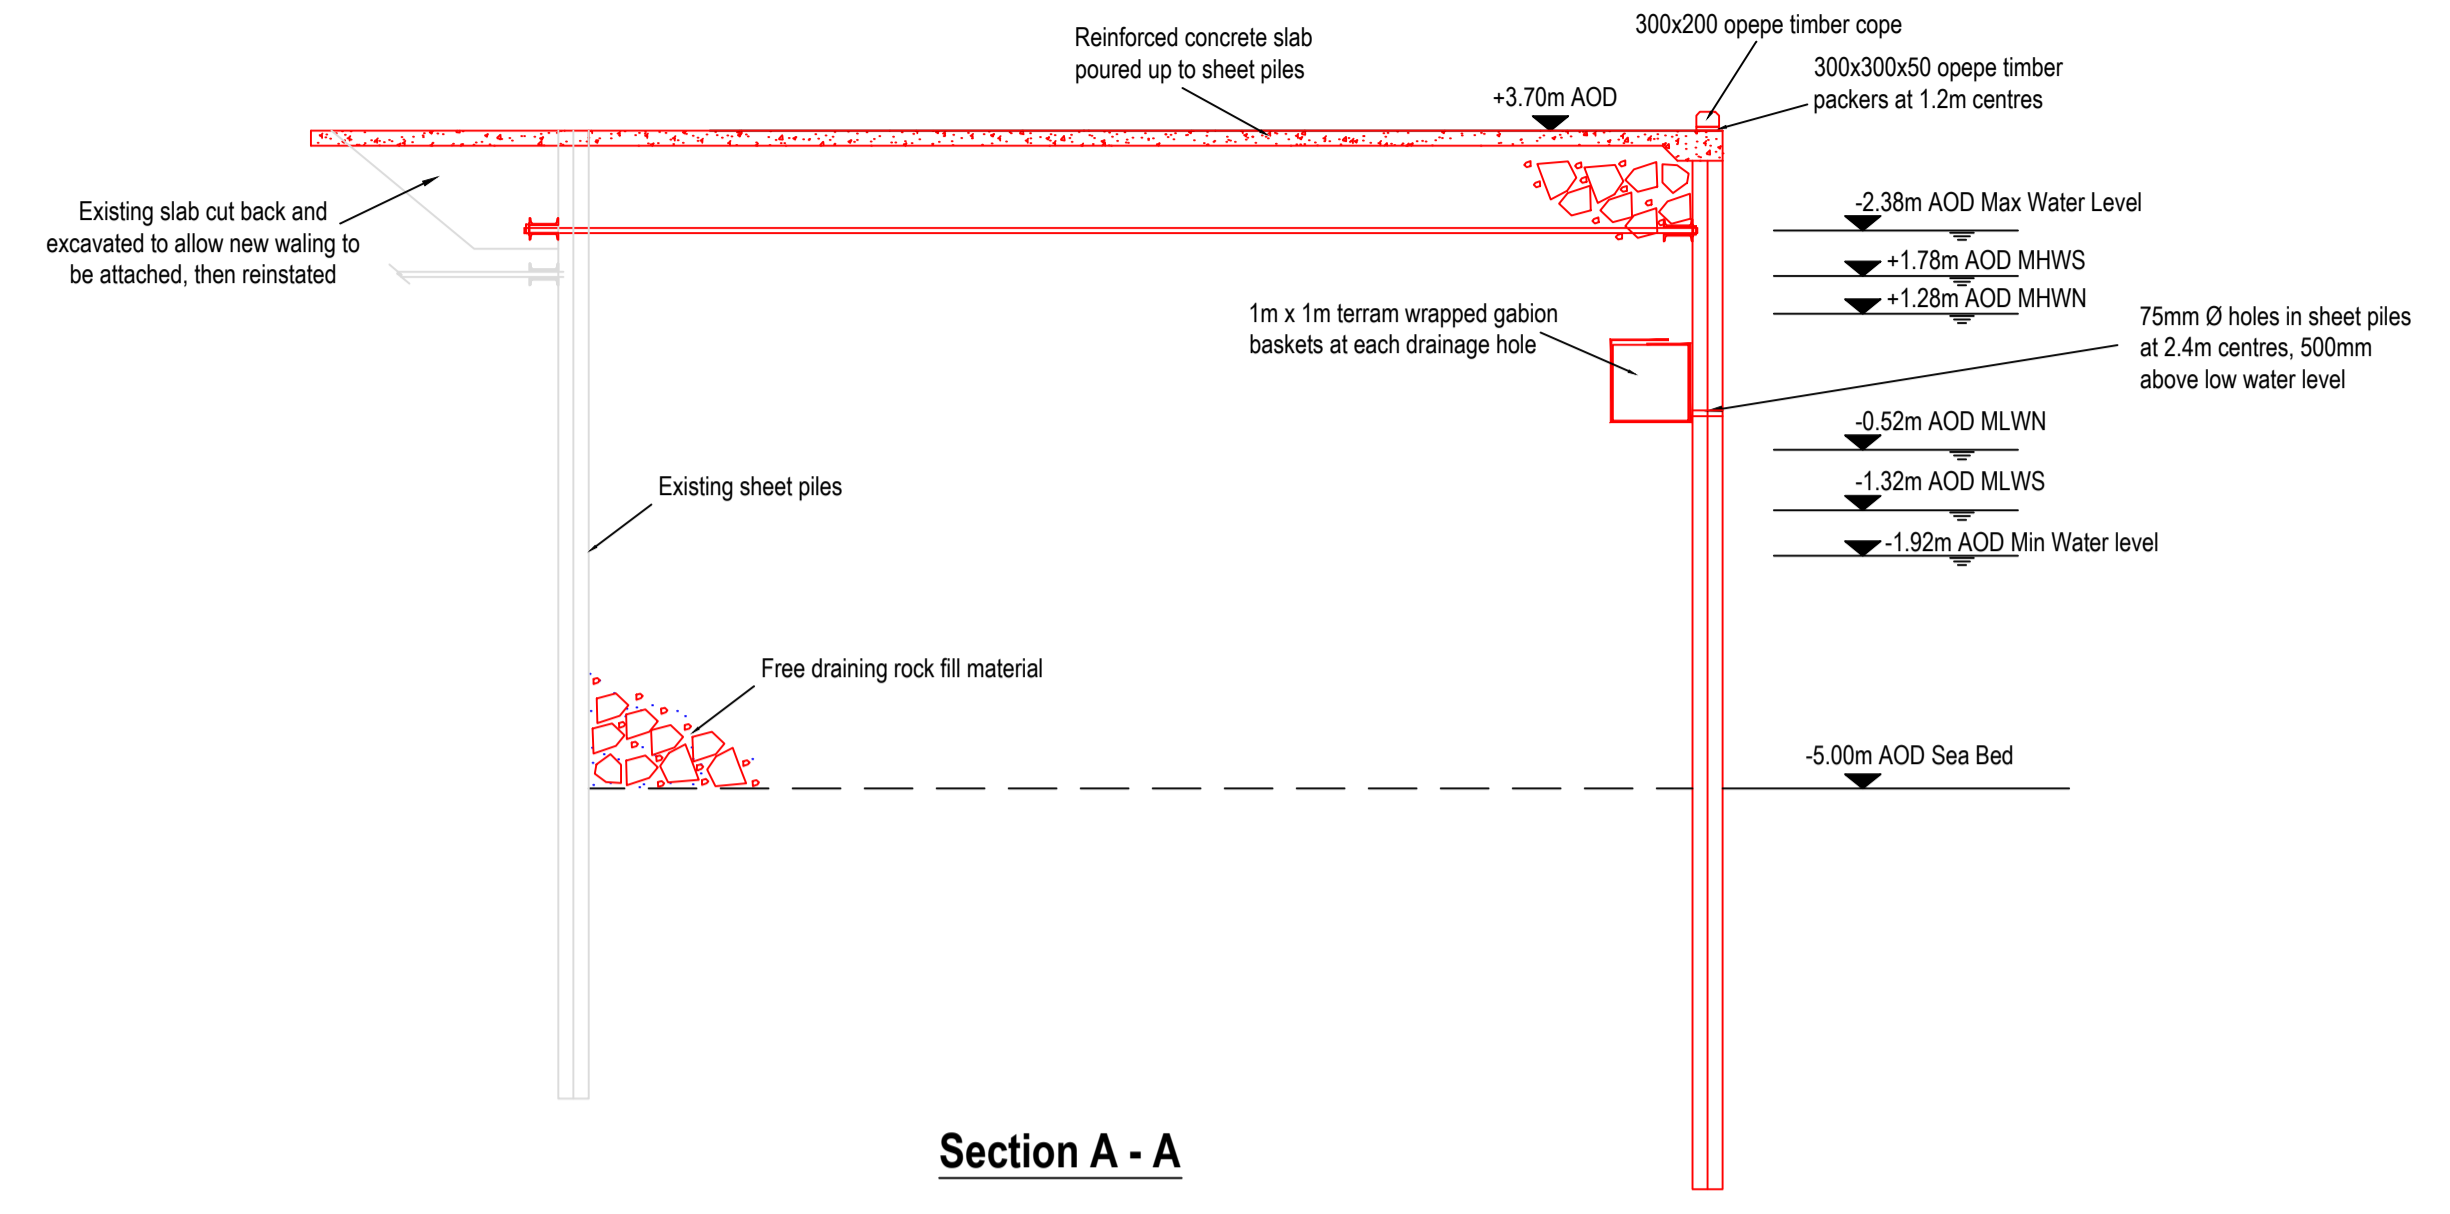


Section A - A

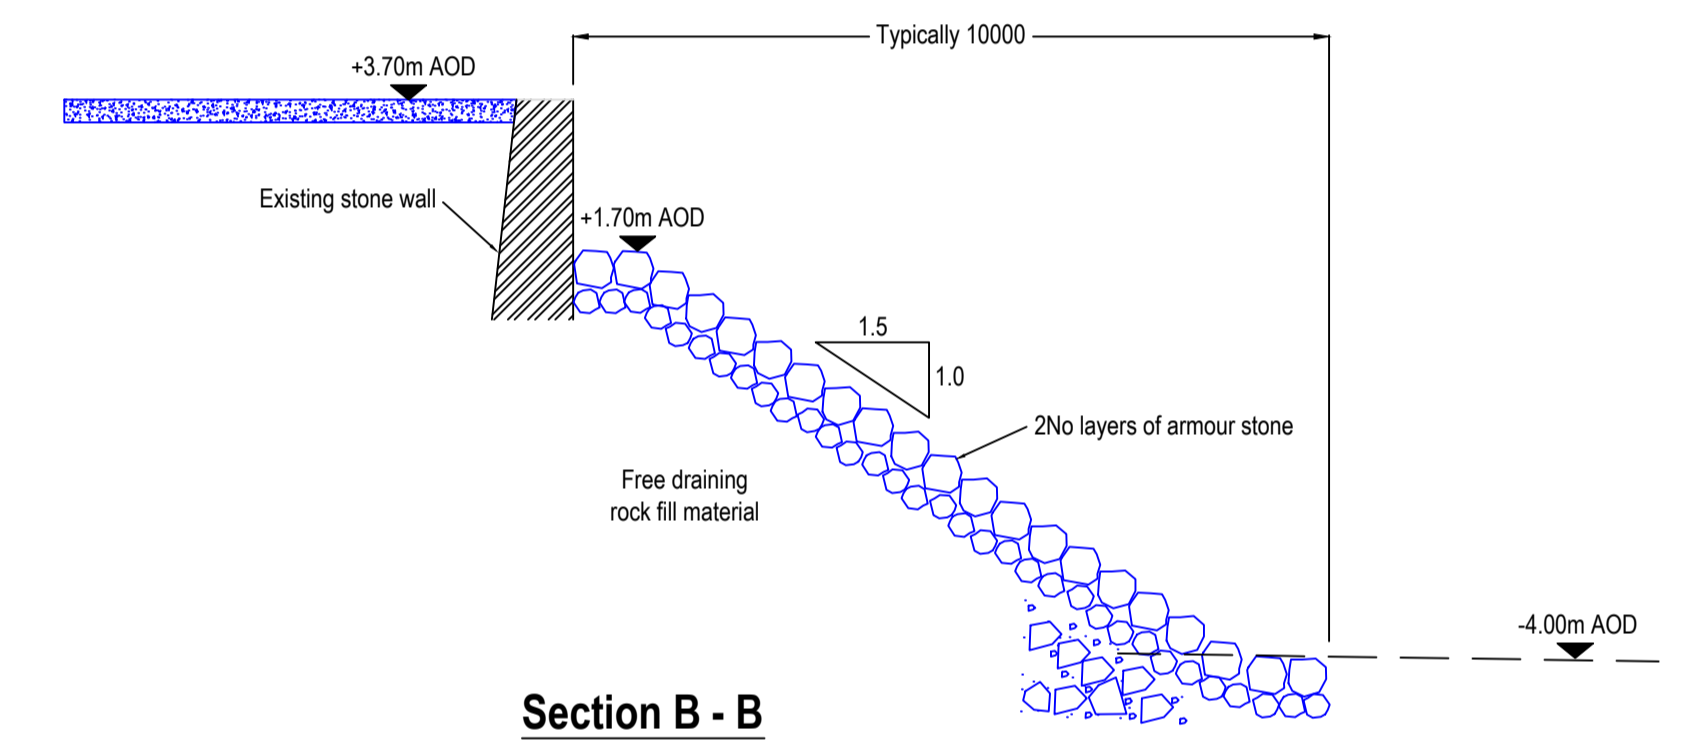

Section B - B

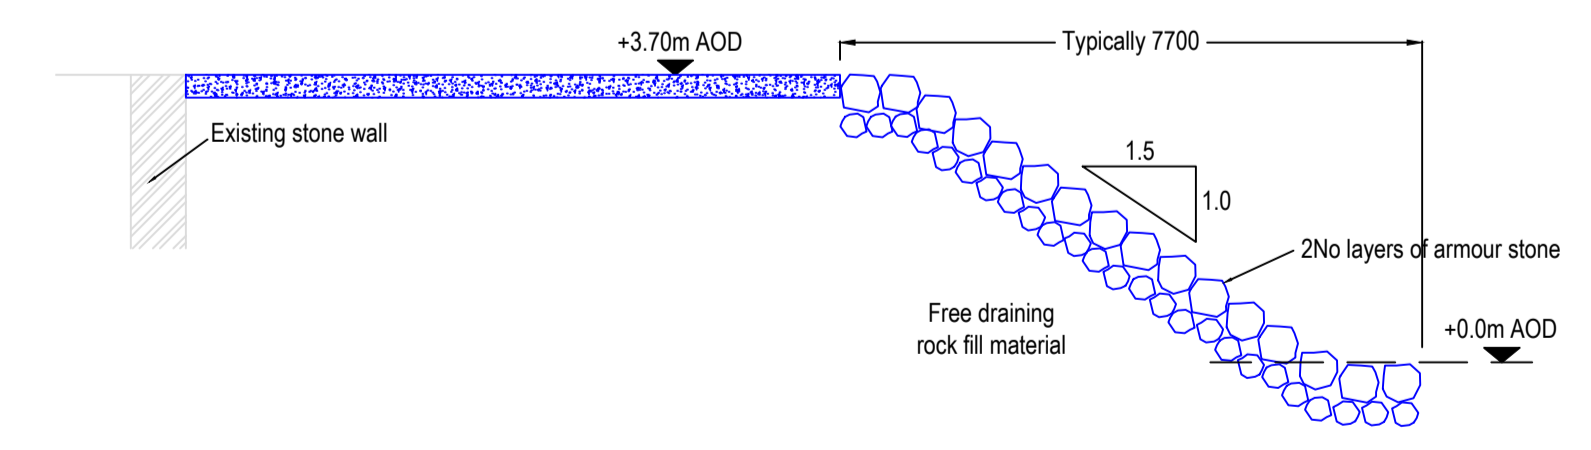

Section C - C

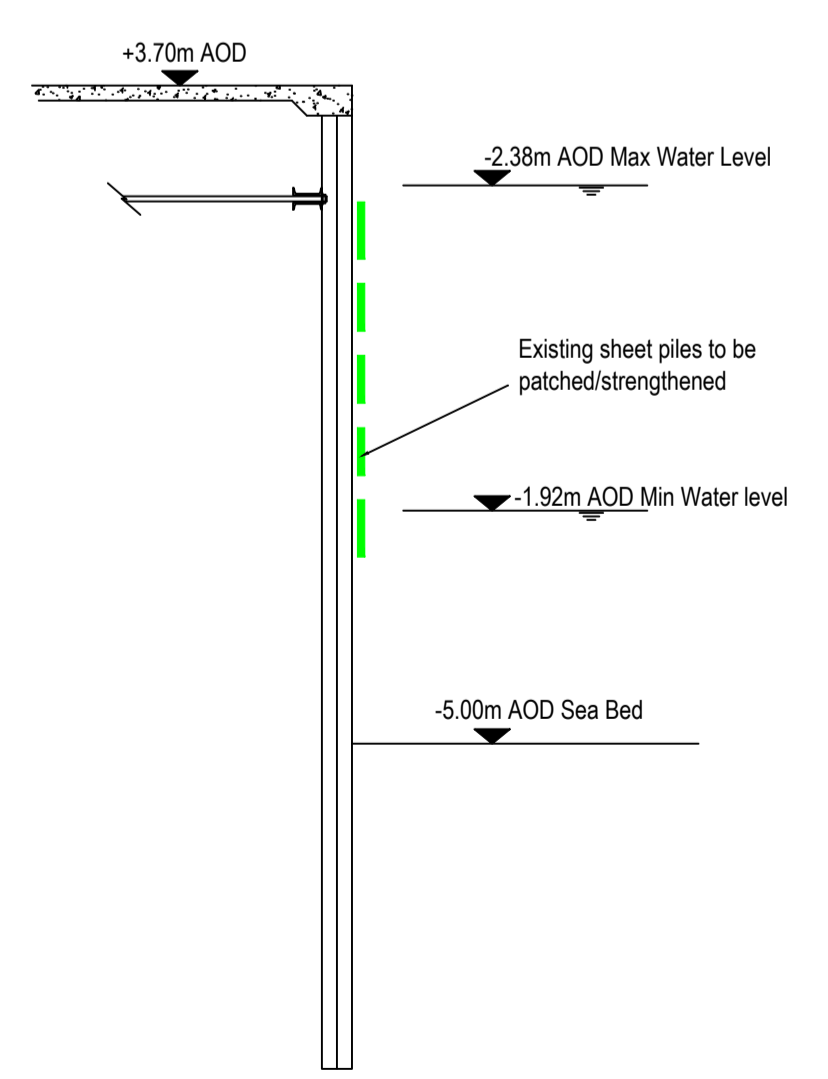

Section D - D

All survey levels taken from 1995 drawing

Ladders at 30m maximum centres (indicative)

Navigation light to be relocated (indicative)

Fender requirements be discussed

Life Buoys at 100m maximum spacing (indicative)

C	Updated following discussions 19/09/17	CR	20/09/17
B	Updated following discussions 11/09/17	CR	18/09/17
A	Updated following discussions 22/08/17	CR	23/08/17
REV.	REVISIONS DETAILS	DR.	DATE

**LB foundations**  
 Low Boreland, Lesmahagow ML11 9PY  
 Tel: 01555 890555 e-mail: admin@LBcivils.co.uk

TITLE: Sheet Piled Wall Proposals

PROJECT: Ardrishaig Pier

CLIENT: **MACKENZIE CONSTRUCTION**

Redacted