


LOCATION PLAN
(SCALE 1:5000)

- NOTES;
1. ALL DIMENSIONS ARE APPROXIMATE AND IN METRES UNLESS NOTED OTHERWISE.
 2. ALL LEVELS IN METRES RELATIVE TO CHART DATUM.
 3. TIDE LEVELS AT WICK HARBOUR RELATIVE TO CHART DATUM;
- | | |
|----------|---------|
| H.A.T. | +4.000m |
| L.A.T. | +0.000m |
| M.H.W.S. | +3.500m |
| M.L.W.S. | +0.700m |
| (O.D.) | +1.710m |
4. LEVELS FROM BATHYMETRIC SURVEY CARRIED OUT ON 19/11/18.

APPROX AREA TO BE DREDGED - 735m ²
APPROX VOLUME TO BE DREDGED - 751m ³

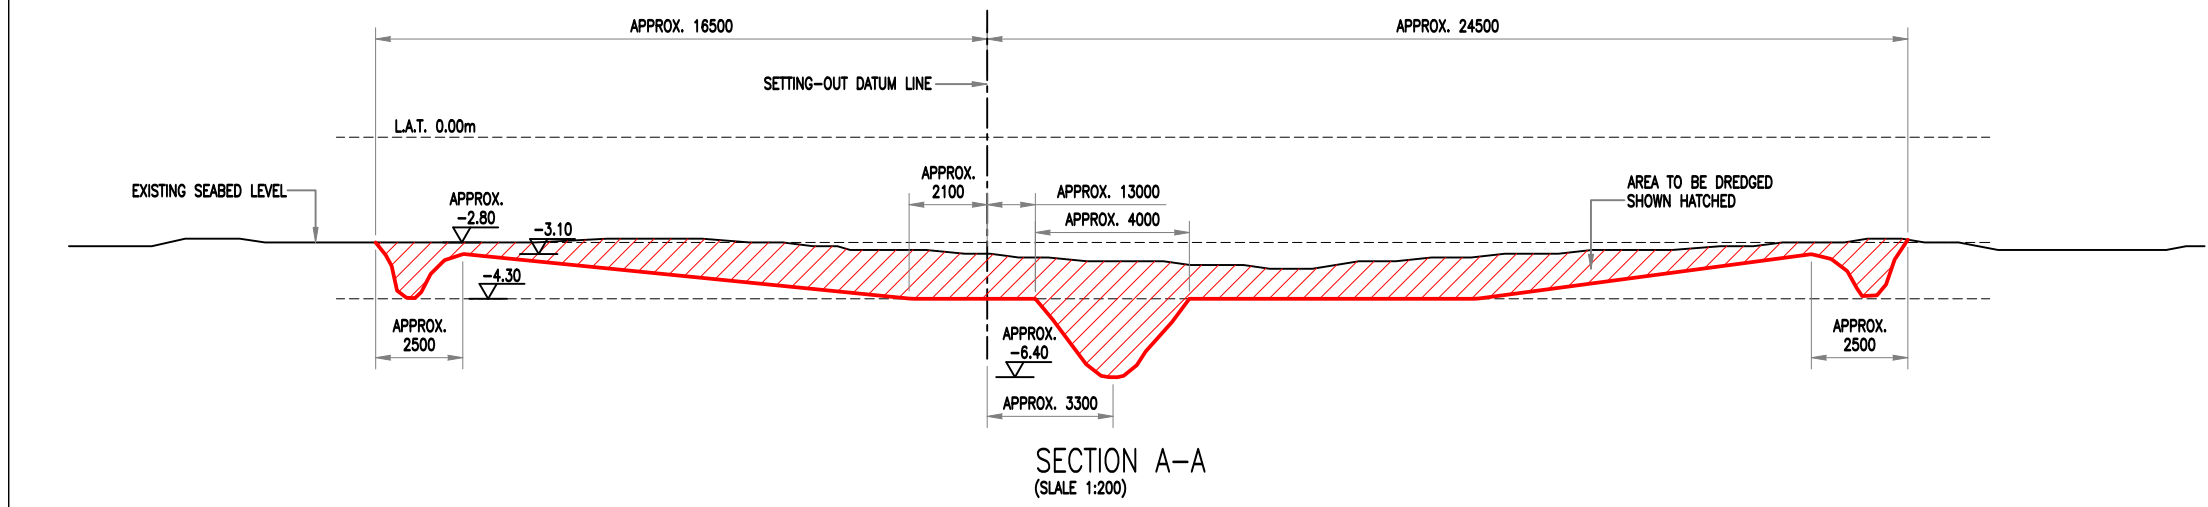

DO NOT SCALE	DRAWING No : 3D183010-099	REV : A
--------------	----------------------------------	----------------

A	20.12.19	FIRST ISSUE.	JM	AC
REV	DATE	REVISION	DRN	CHK

THIS DRAWING IS COPYRIGHT DO NOT SCALE FROM THIS DRAWING.

Arch Henderson
1919
68 Princes Street, Thurso. KW14 7DH
Tel: 01847 896896 - Fax: 01847 896897
email: thurso@arch-henderson.co.uk
Web: www.arch-henderson.co.uk

Civil Engineers Structural Engineers Environmental services
Architects CDM Co-ordinators Geotechnical services
Aberdeen Dundee Glasgow Lerwick Inverness Stromness Thurso

PROJECT :
**WICK HARBOUR AUTHORITY
WHPG - CIVIL WORKS**

TITLE :
DREDGING WORKS

DRAWN : JM	DATE : DEC. 19	CHECKED : AC	AUTHORISED : JS
SCALE : (A3) 1:500	DRAWING STATUS : FORMAL		