




Typical Section Through South Pier [1:20]

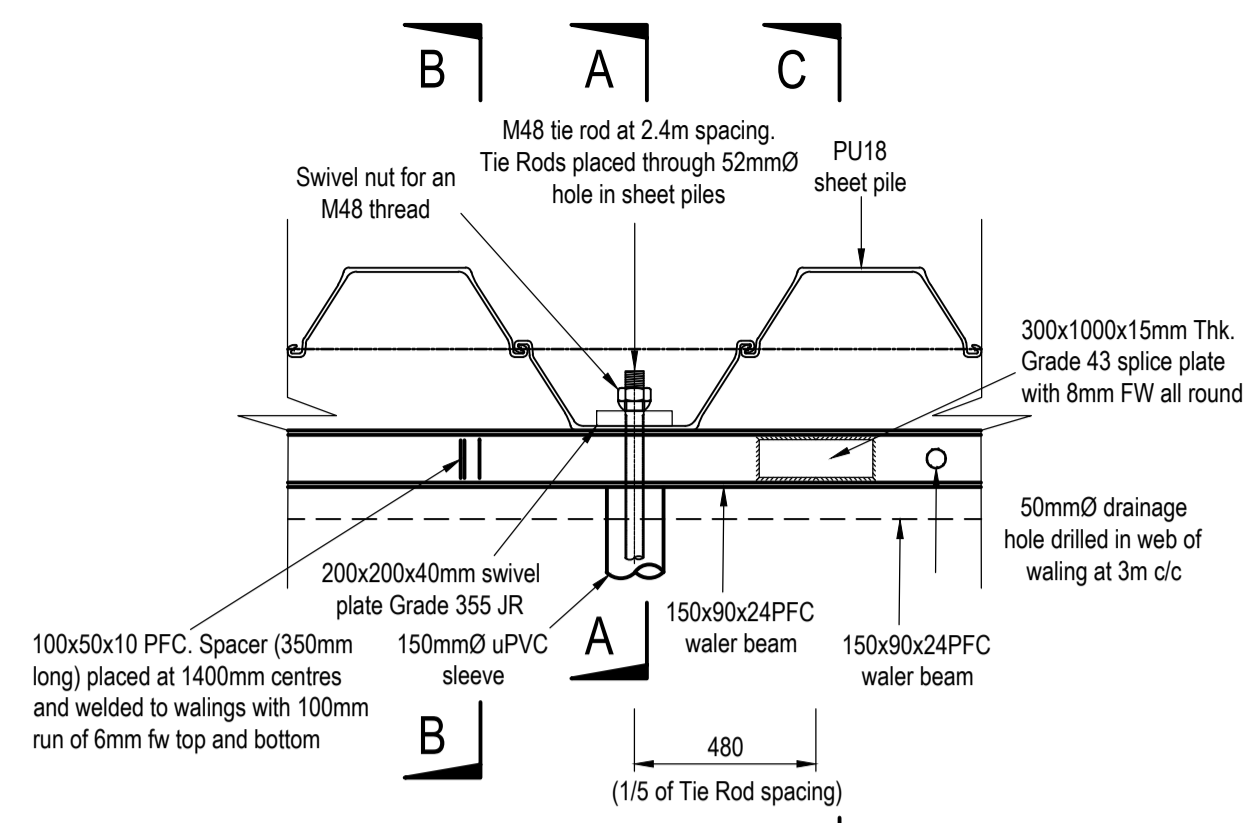


Plan - Tie Rod Details - South / Net Pier [1:20]

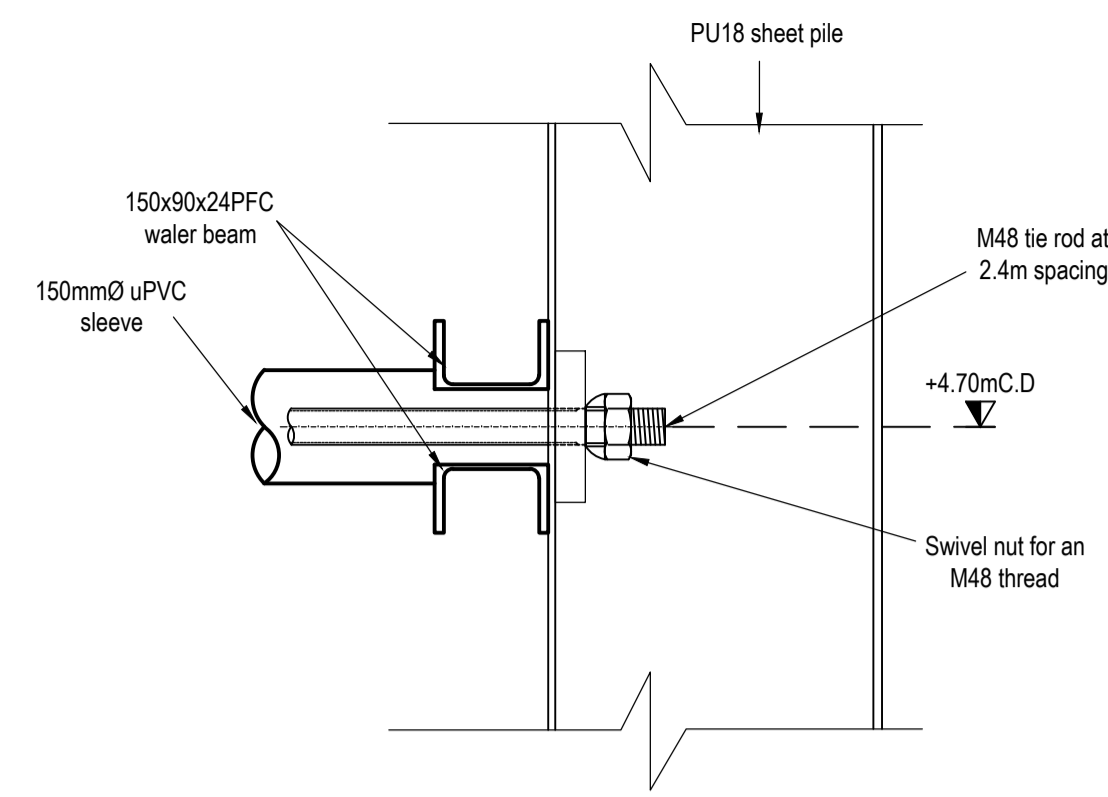


Section A-A [1:10]

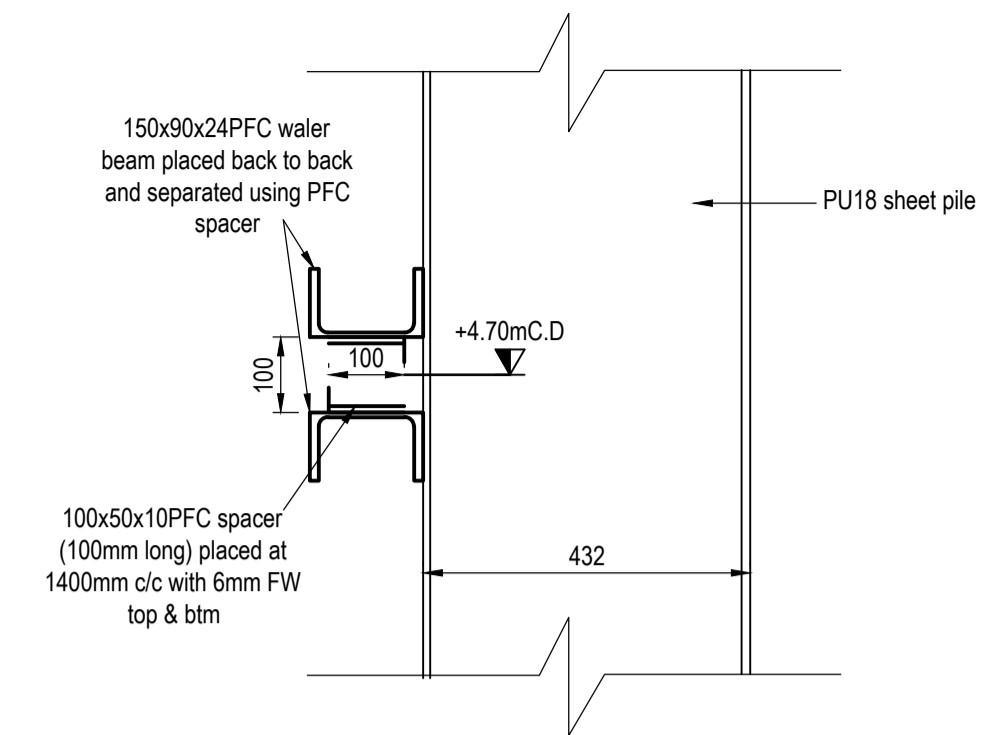


Section B-B [1:10]

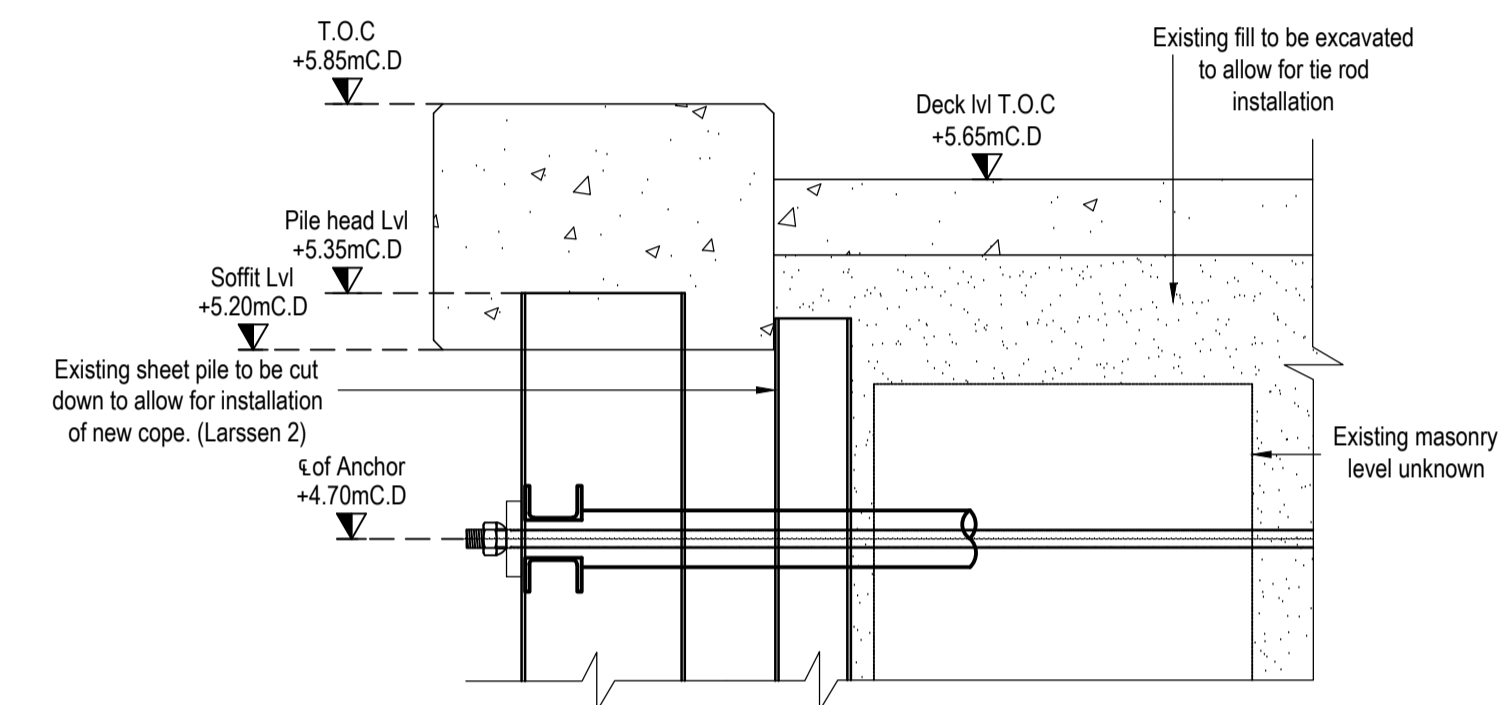


Typical Section Through Fish Jetty [1:20]

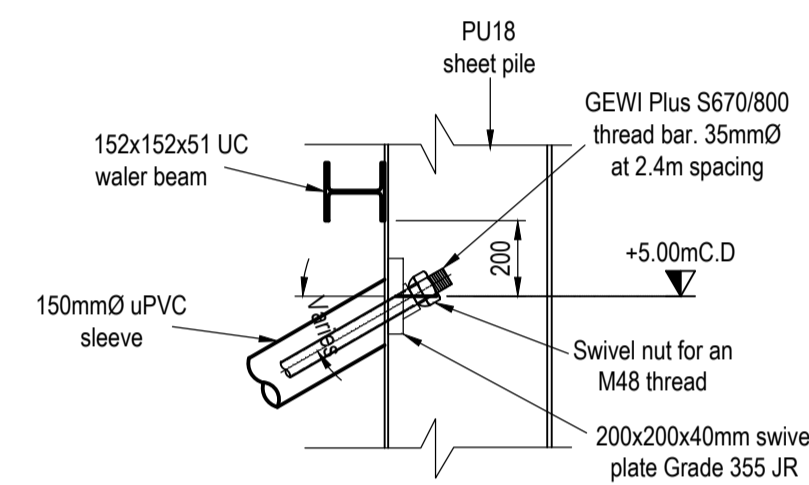

Fish Jetty Ground Anchor Details [1:20]

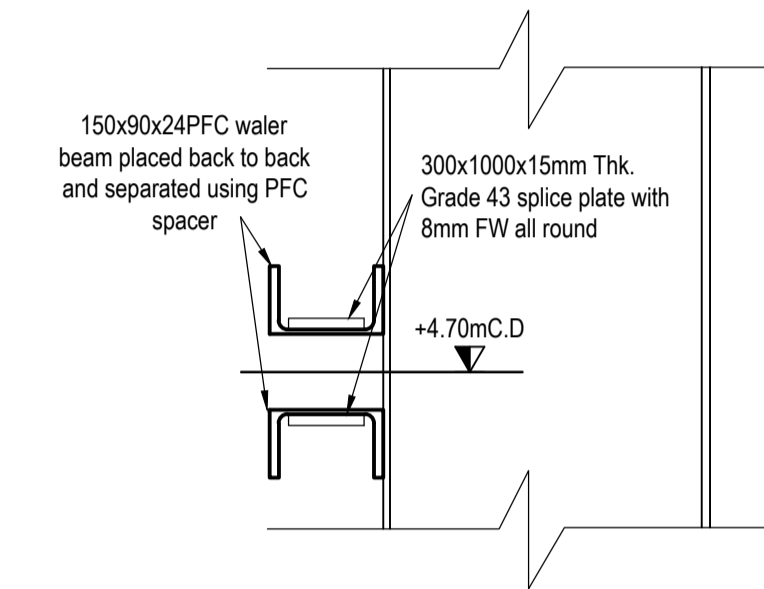

Section C-C [1:10]

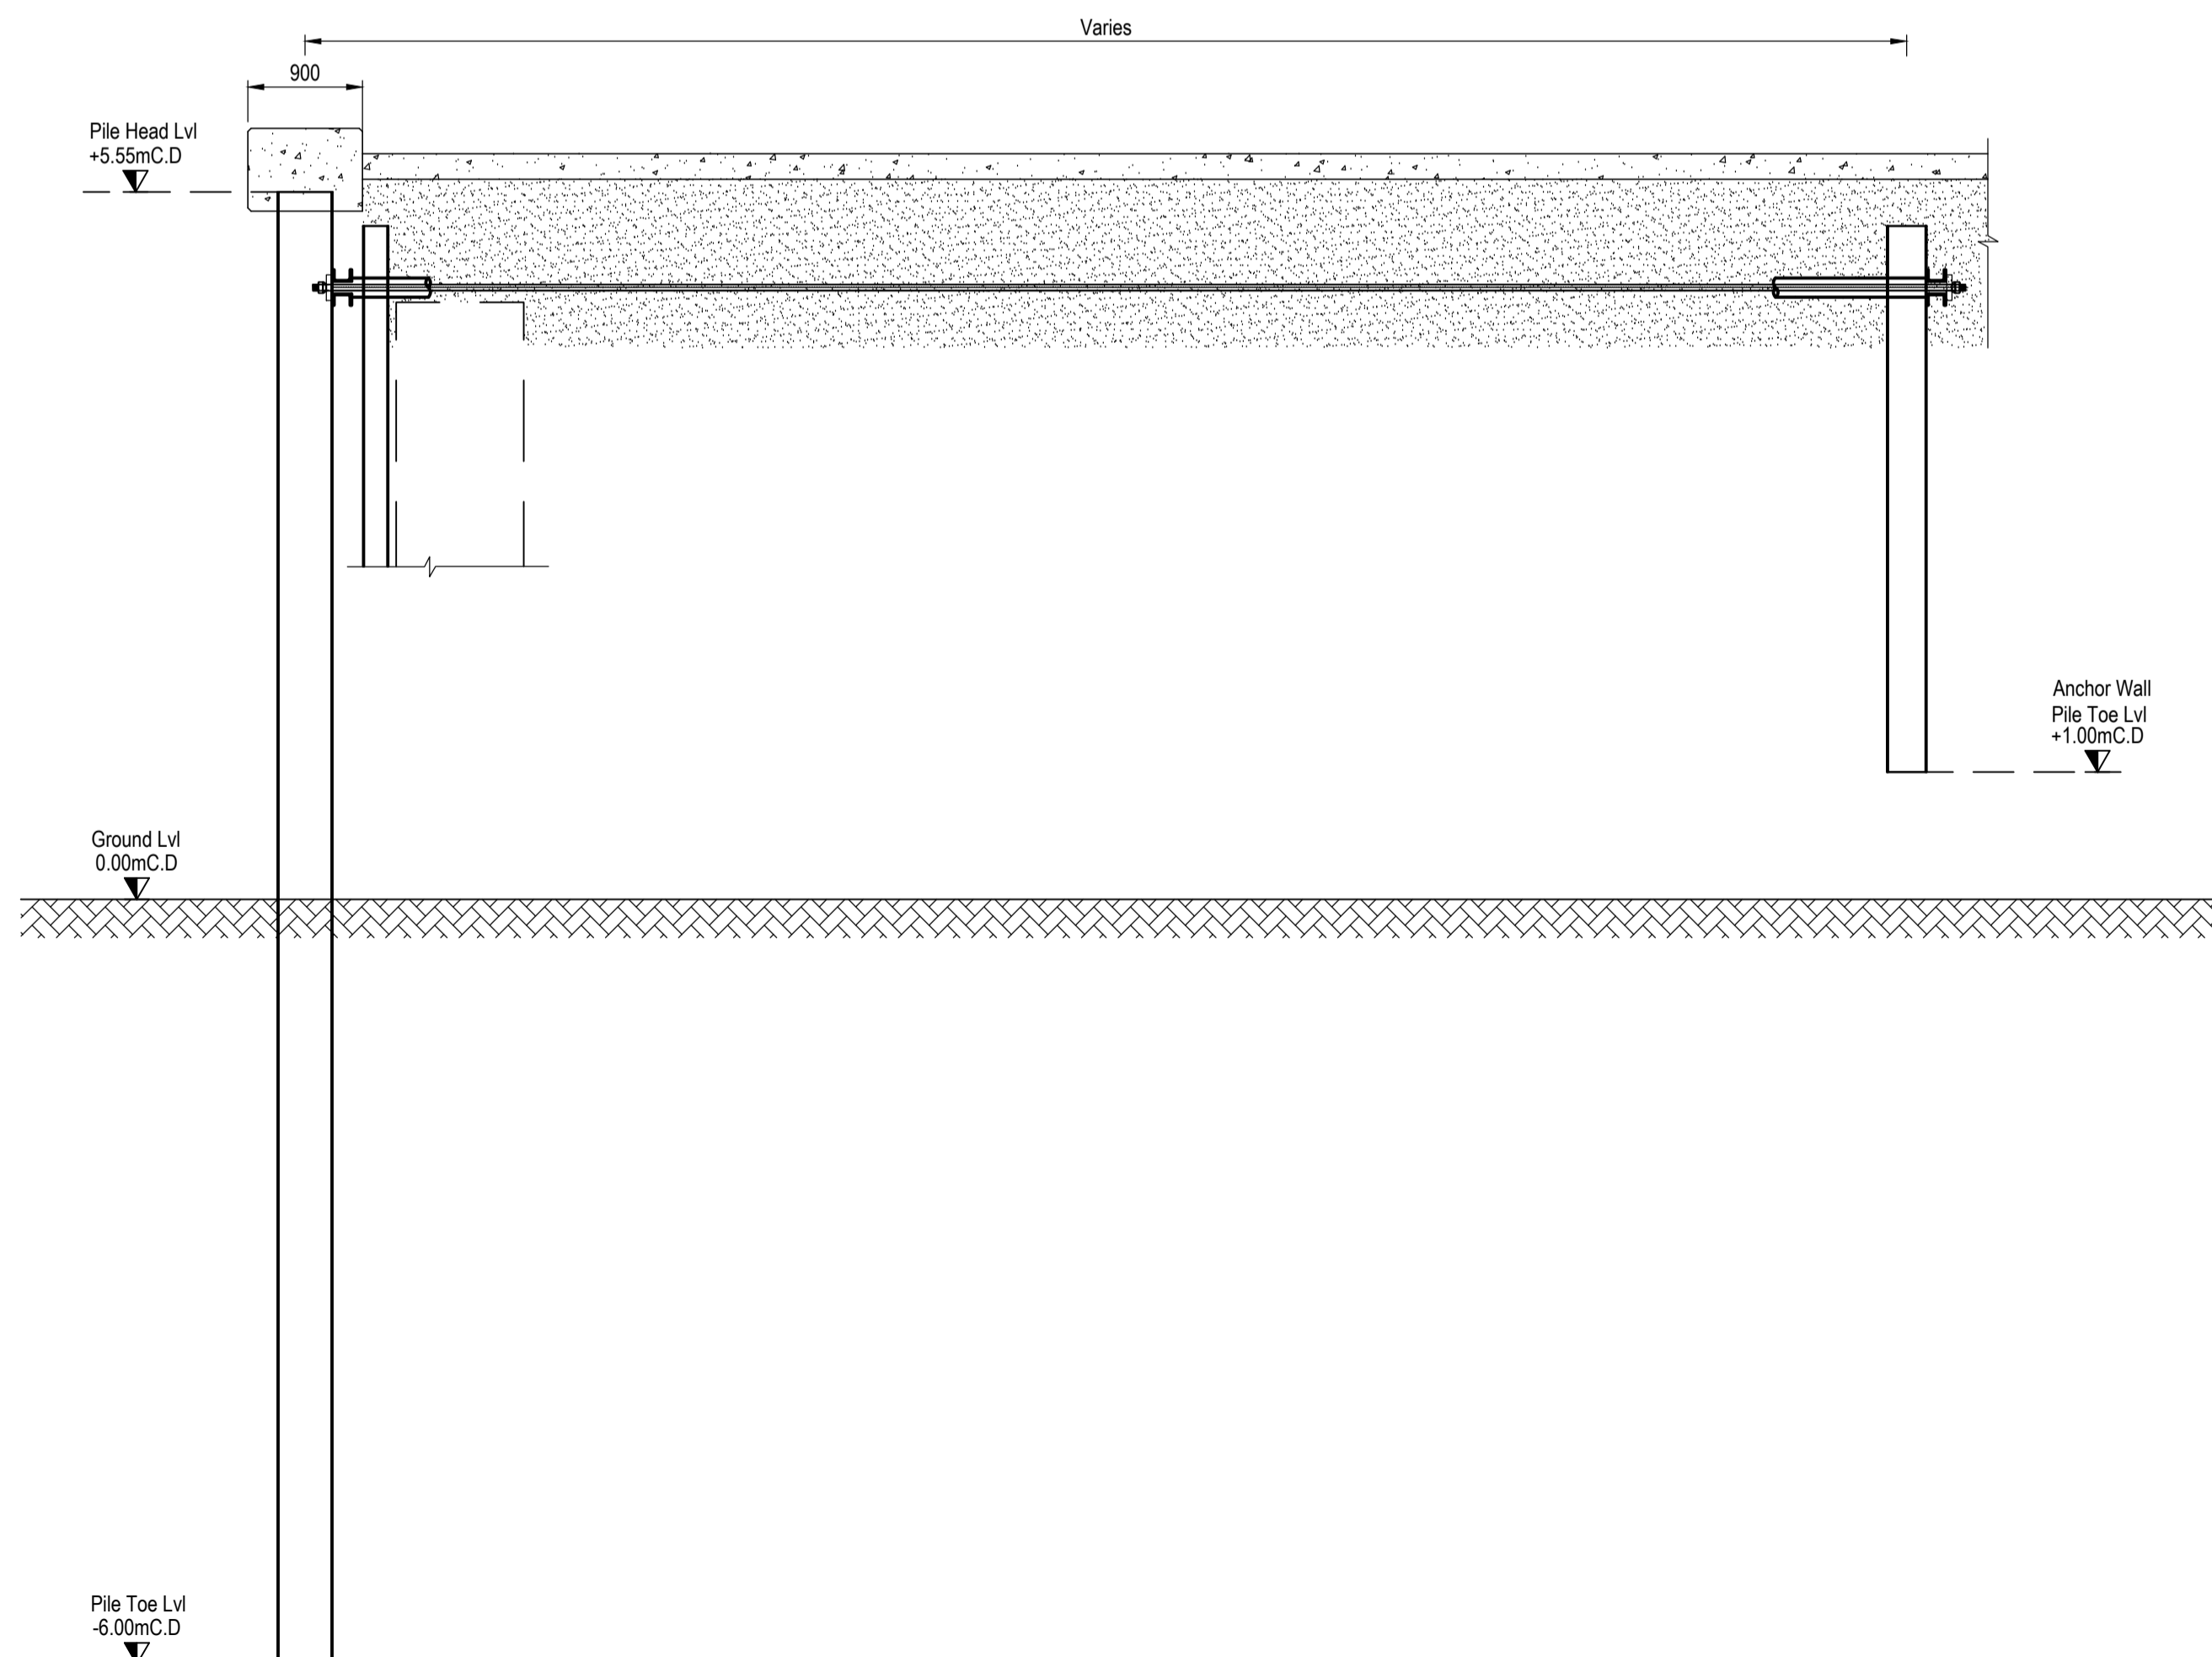

Typical Section Through South Pier [1:50]

NOTES

- Verifying Dimensions. The contractor shall verify dimensions against such other drawings or site conditions as pertain to this part of the work.
- Existing Services. Any information concerning the location of existing services indicated on this drawing is intended for general guidance only. It shall be the responsibility of the contractor to determine and verify the exact horizontal and vertical alignment of all cables, pipes, etc. (both underground and overhead) before work commences.
- Issue of Drawings. Hard copies, dwf and pdf will form a controlled issue of the drawing. All other formats (dwg, dxf etc.) are deemed to be an uncontrolled issue and any work carried out based on these files is at the recipient's own risk. RPS will not accept any responsibility for any errors arising from the use of these files, either by human error by the recipient, listing of un-dimensioned measurements, compatibility issues with the recipient's software, and any errors arising when these files are used to aid the recipient's drawing production, or setting out on site.

4. Datum. Chart Datum

5. CONCRETE	MIX TYPE	COVER	FINISH

rev	amendments	check	date

Elmwood House
 74 Boucher Road
 Belfast
 BT12 6RZ
 T +44 (0) 28 90 667914
 F +44 (0) 28 90 668286
 W www.rpsgroup.com/ireland
 E ireland@rpsgroup.com

Client
Aberdeenshire Council

Project
Stonehaven Harbour Sheet Pile Inspection

Title
Sheet Piles & Tie Rod Details

Project Number IBM0745	Sheet Size A1	Drawing Scale 1:20
---------------------------	------------------	-----------------------

Drawing Number
M0745-RPS-IN-T-DR-C-0503

Drawn By M.M	Status Tender	Revision -
-----------------	------------------	---------------

Checked By S.G	Approved By S.G	Date 22-04-2020
-------------------	--------------------	--------------------