


REV.	DATE	DESCRIPTION	BY	CHK'D	DATE
A1	18.07.18	RIVER CLYDE ROWING PONTOONS	S.M.	J.L.	-

PAINT / FINISH SPECIFICATION

GALVANIZED TO BS EN ISO 1461:2009

GENERAL NOTES *(Unless Noted Otherwise)*

- ALL DIMENSIONS IN MILLIMETERS
- IF IN DOUBT ASK

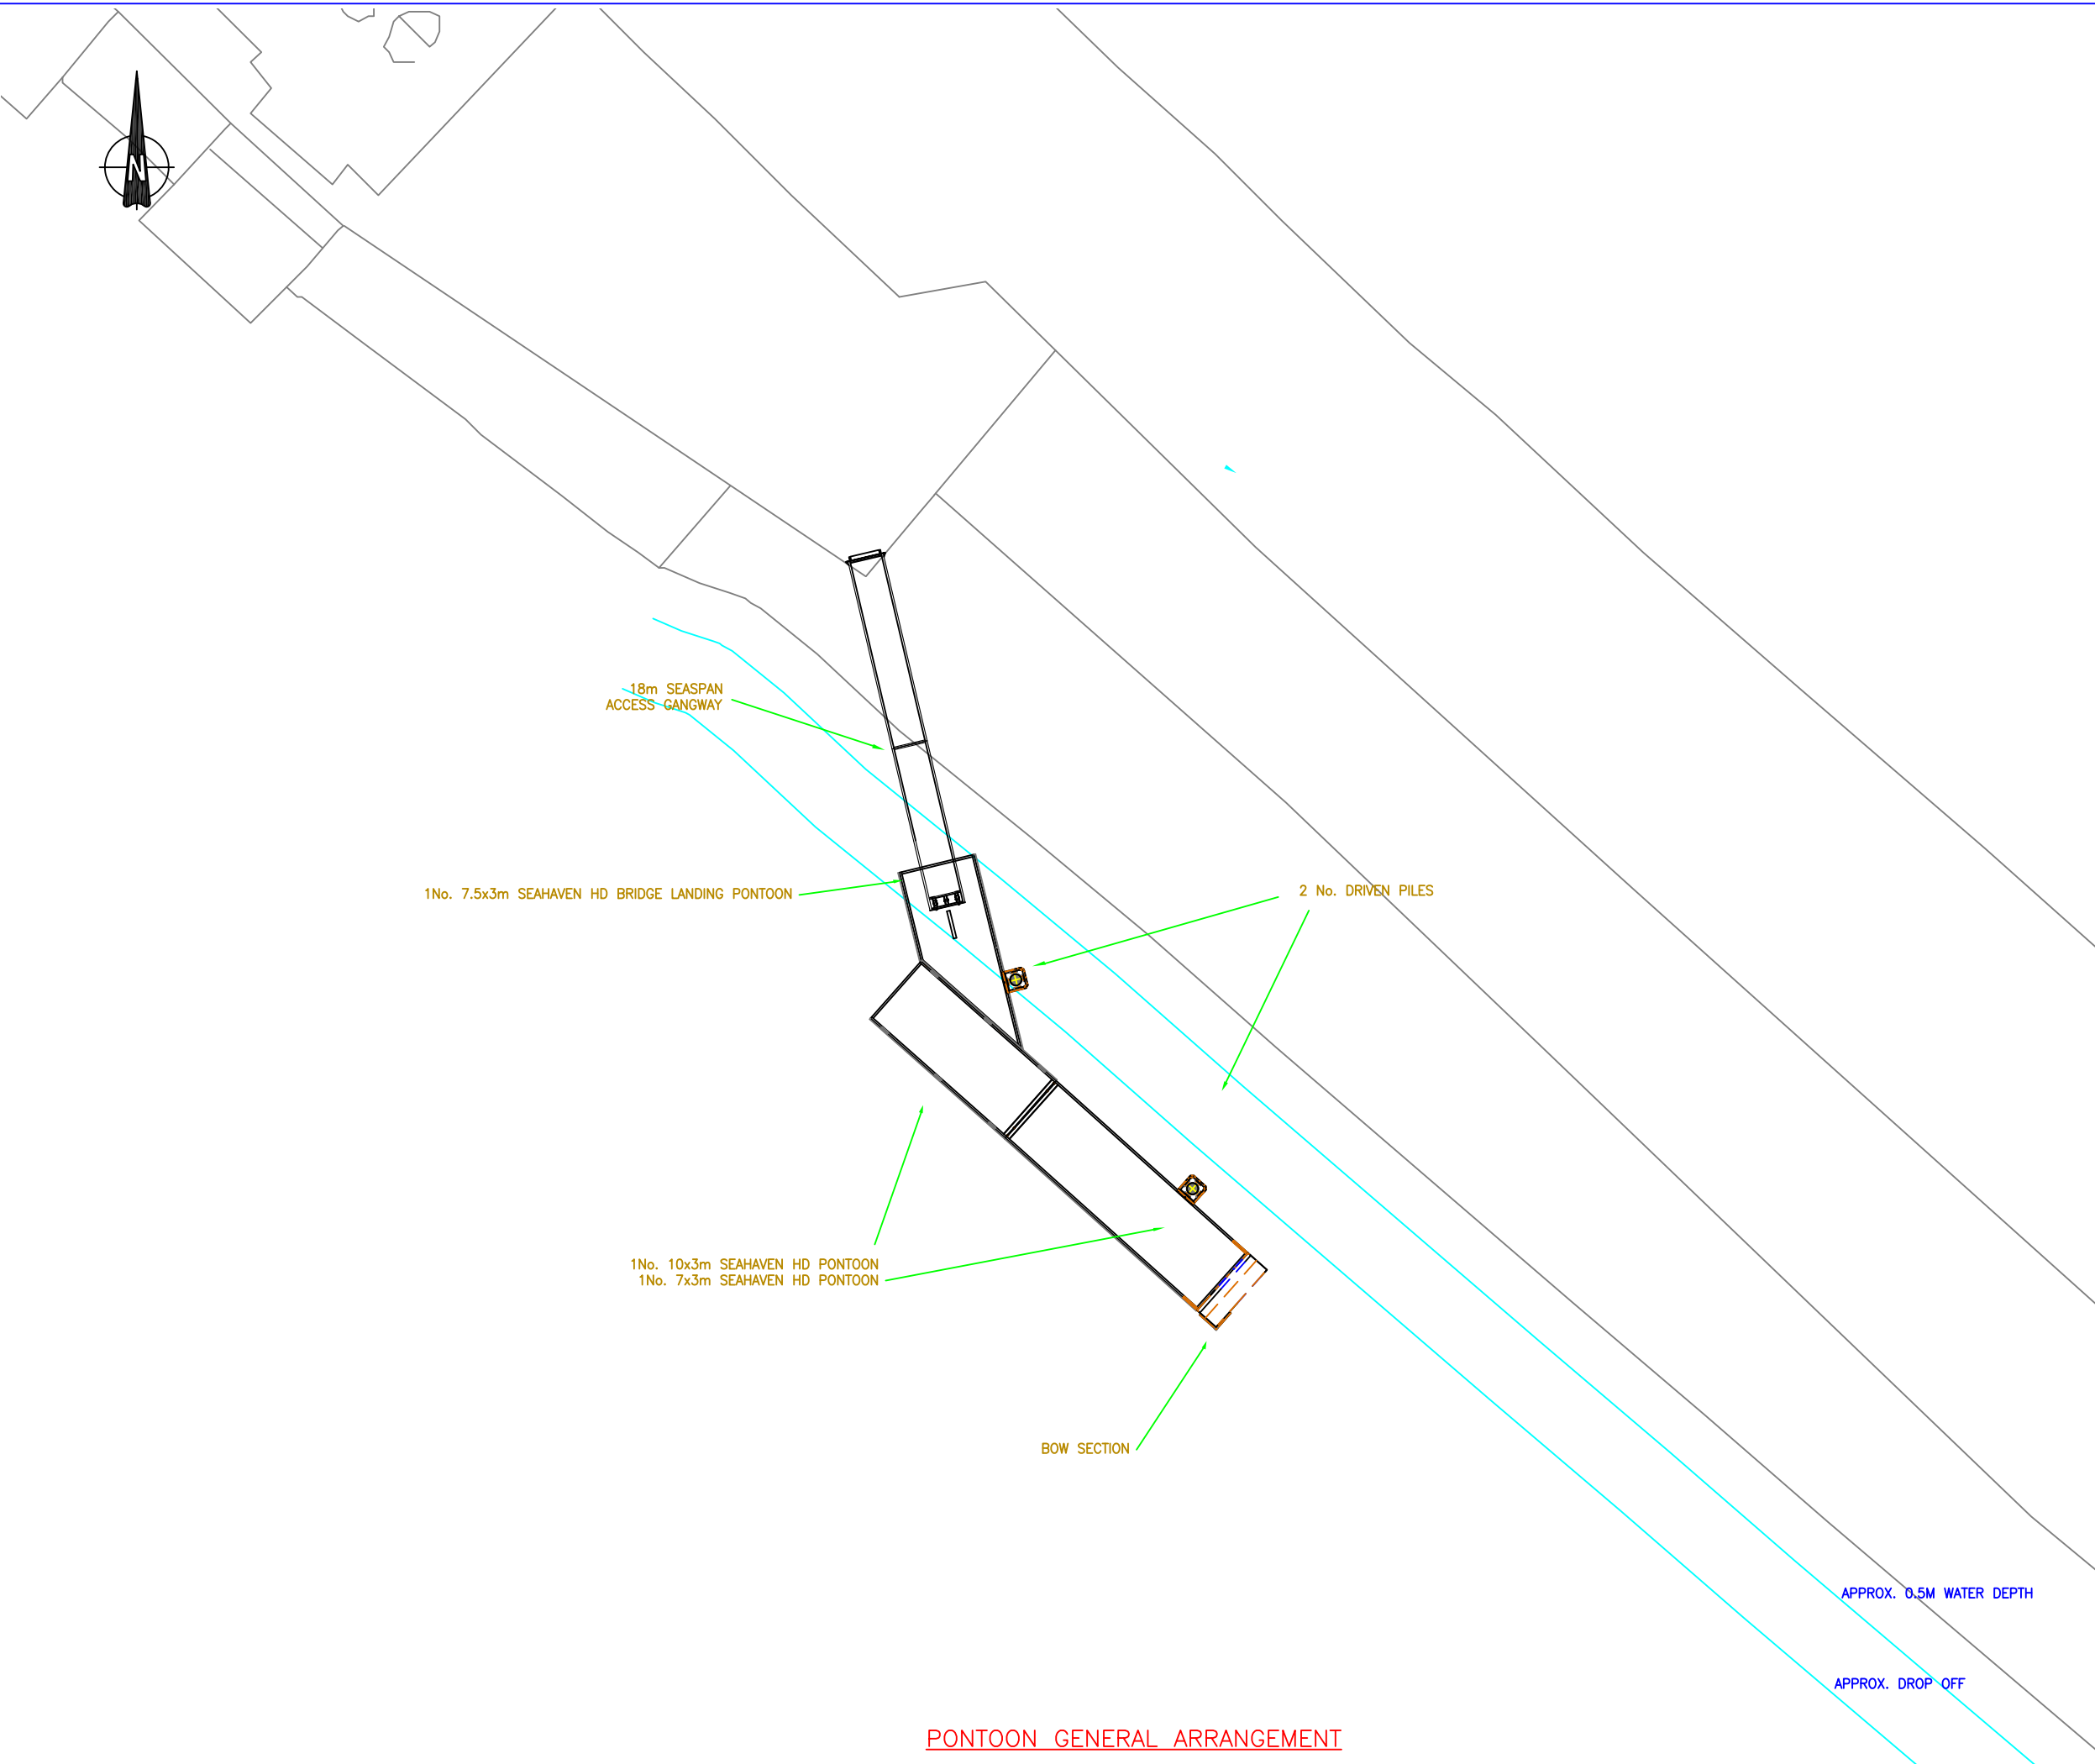

CHECK PRINT	
DATE	
CHECKED BY	
APPROVED	
BACKDRAFT	
SIGNED	

Gael Force ENGINEERING

136 ANDERSON STREET,
INVERNESS, IV3 2DH
T. 01463 229400
www.gaelforcemarinas.com
www.gaelforcegroup.com

DRAWING TITLE: WEST BOAT HOUSE GA - OPTION C		CLIENT: -
DRAWN BY: S. MILNE		CONTRACT DESCRIPTION: PONTOONS
CHECKED: -	DATE: 18.07.2018	CONTRACT DWG. No: E-4962-002
SCALE: N.T.S.	DATE: -	STANDARD DWG. REF: -
		REVISION:

PONTOON GENERAL ARRANGEMENT

PRODUCED ON AUTOCAD BY GAELFORCE ENGINEERING