


SECTION E
(SCALE: 1:50)

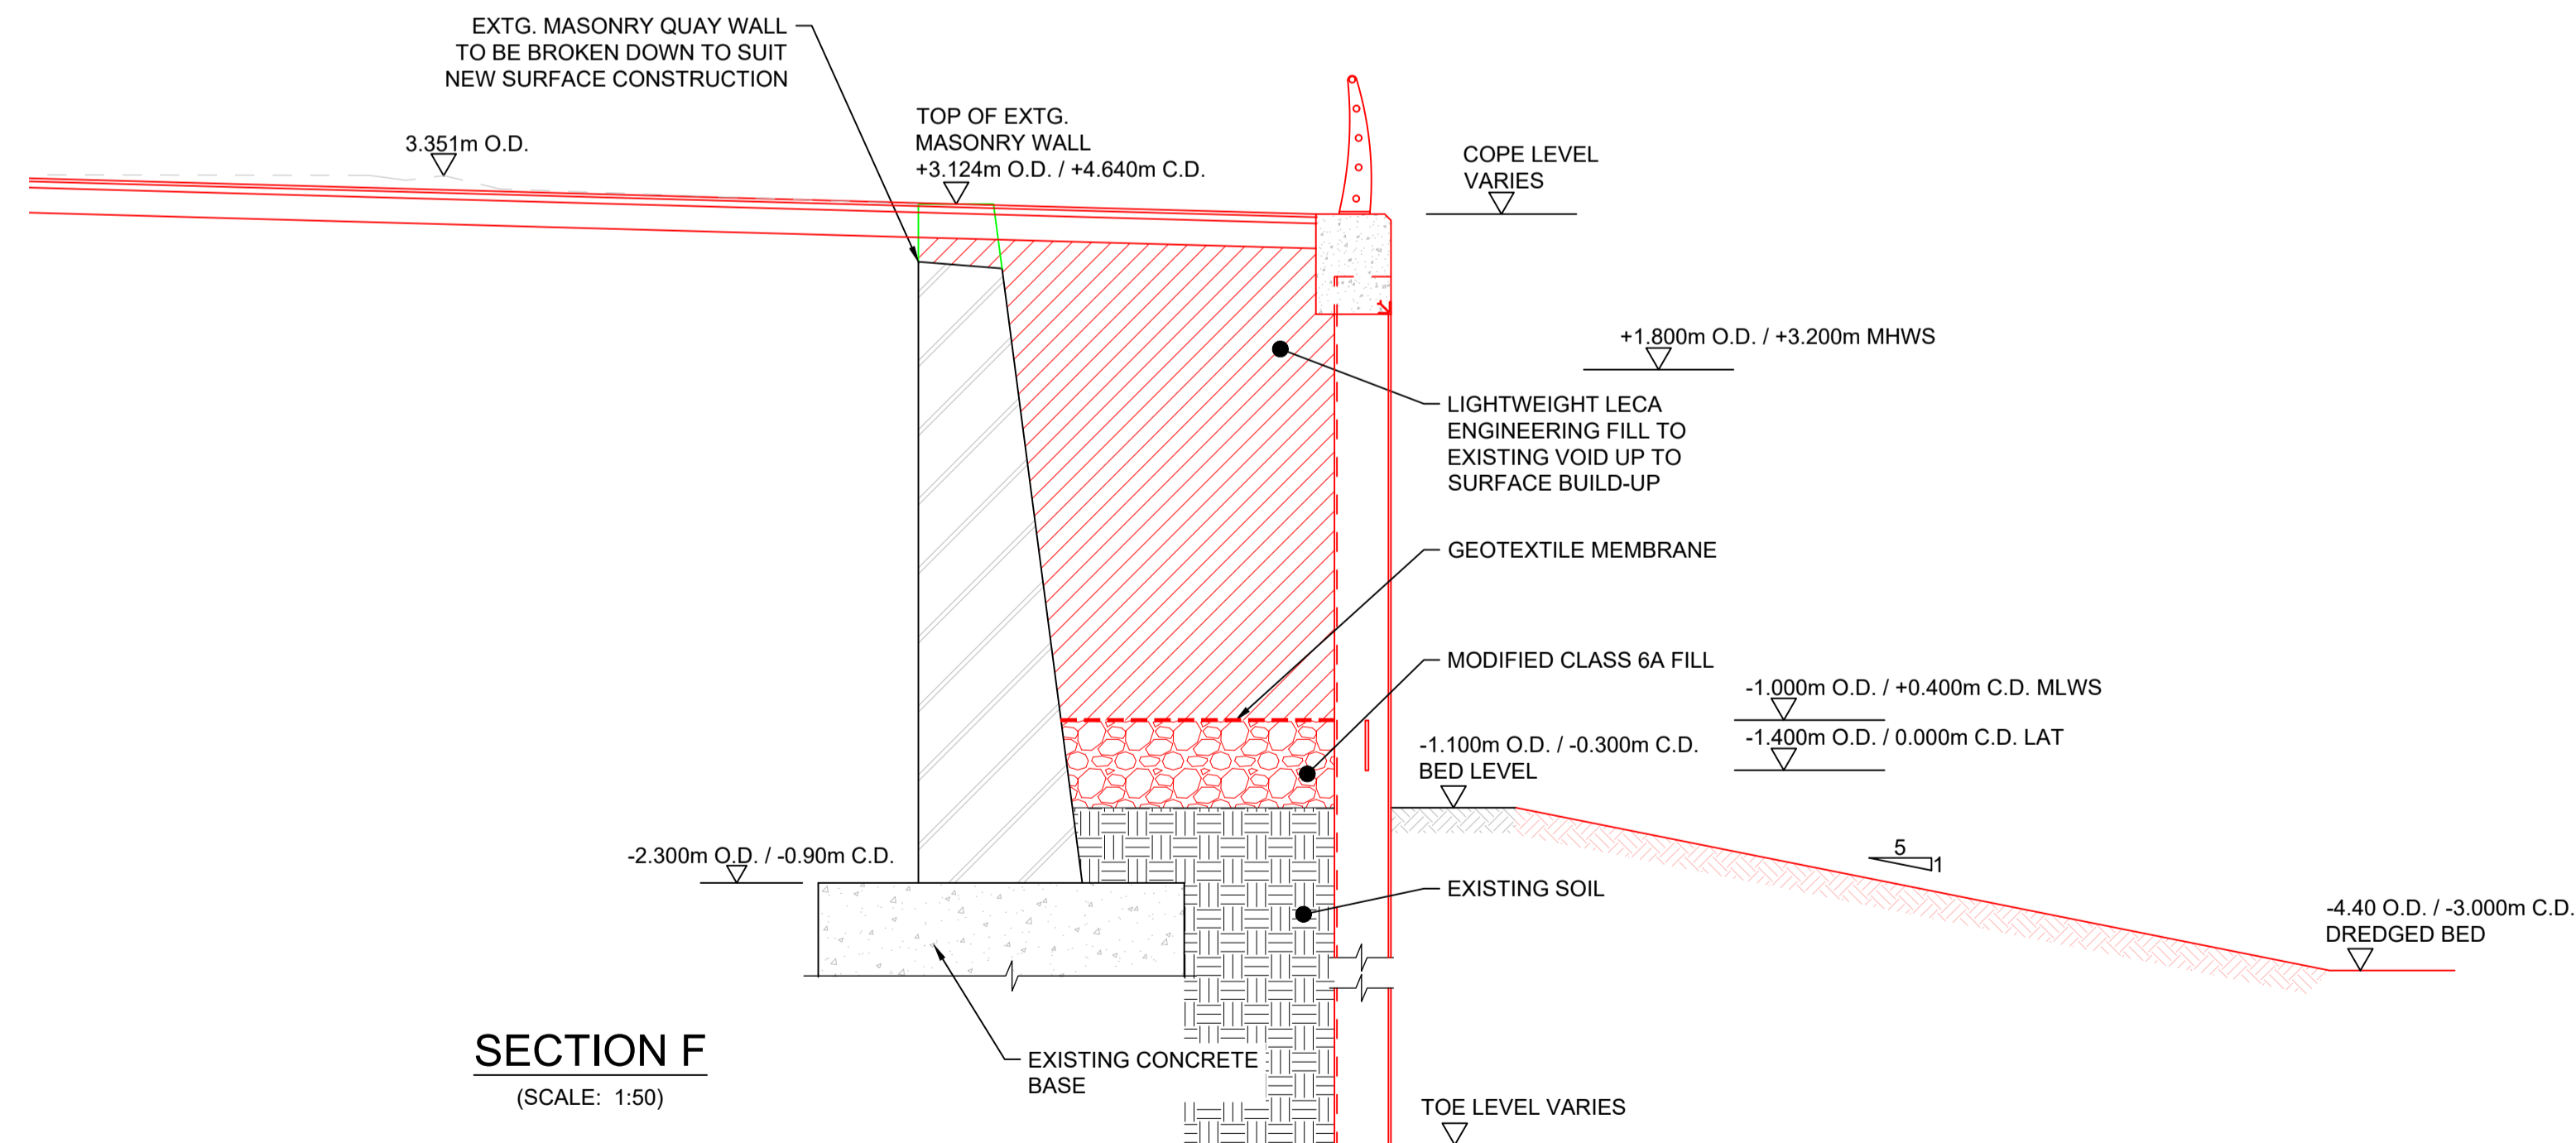

SECTION F
(SCALE: 1:50)

DO NOT SCALE FROM THIS DRAWING

SAFETY HEALTH AND ENVIRONMENTAL INFORMATION

In addition to the hazard/risks normally associated with the types of work detailed on this drawing, note the following risks and information.

Risks listed here are not exhaustive. Refer to design assessment form No. 161378-FRH-15-00-RA-C-000001

CONSTRUCTION

MAINTENANCE AND INSPECTION

RESIDUAL DESIGN RISKS

For information relating to use, cleaning and maintenance refer to the Health and Safety file.

It is assumed that all works will be carried out by a competent contractor working, where appropriate, to an approved method statement.

This plan is based on the Ordnance Survey map with the permission of the controller of HMSO. Crown Copyright. Unauthorised reproduction infringes Crown Copyright and may lead to prosecution or civil proceedings.

NOTES:

- DIMENSIONS ARE NOT TO BE SCALED FROM THIS DRAWING.
- ALL DIMENSIONS ARE IN MILLIMETRES UNLESS NOTED OTHERWISE.
- CHART DATUM IS 1.4m BELOW ORDNANCE DATUM.

COLOUR KEY:

	RED	NEW WORKS
	GREEN	TO BE REMOVED
	BLACK	EXISTING/UNCHANGED

Rev	Date	Description	Drawn	Chkd	Appd
P01	11/07/25	First Issue	CK	EJ	JC

Drawing Status: Suitable for Review and Comment

Dumfries & Galloway
 Comhairle Dhùn Phrìs is Gall Gàidhealaibh
Balfour Beatty FAIRHURST
SCAPE SCOTLAND
 CIVIL ENGINEERING

Project Title: **Stranraer Marina Expansion**

Drawing Title: **South Quay Wall General Arrangement Sections Sheet 2 of 2**

Drawn	Date	Designed	Date
CK	11/07/25	LI	11/07/25
Checked	Date	Approved	Date
EJ	11/07/25	JC	11/07/25

Size	Scale	Fairhurst Ref
A1	11/07/25	

Drawing Number	Status	Revision
161378-FRH-15-00-DG-C-000005	S3	P01