




**PLAN**  
(Scale 1:500)

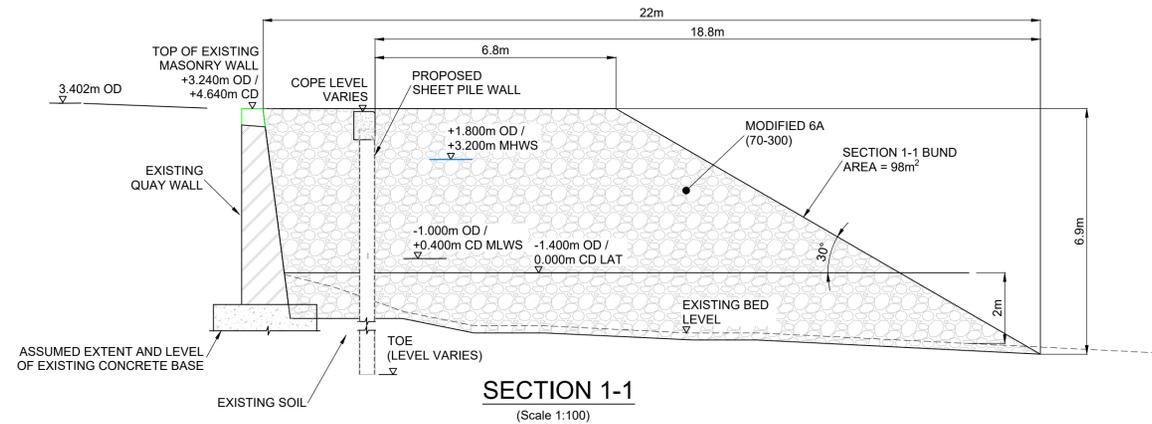


**SECTION 1-1**  
(Scale 1:100)

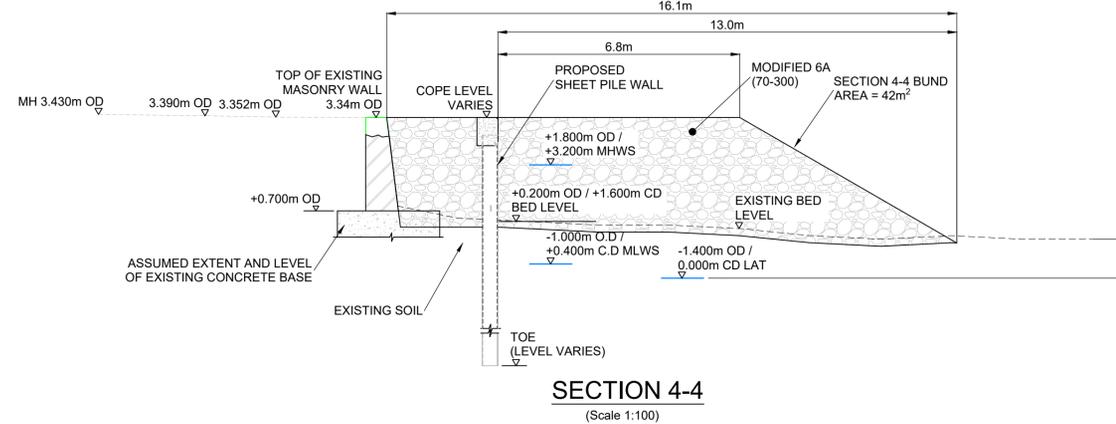


**SECTION 4-4**  
(Scale 1:100)

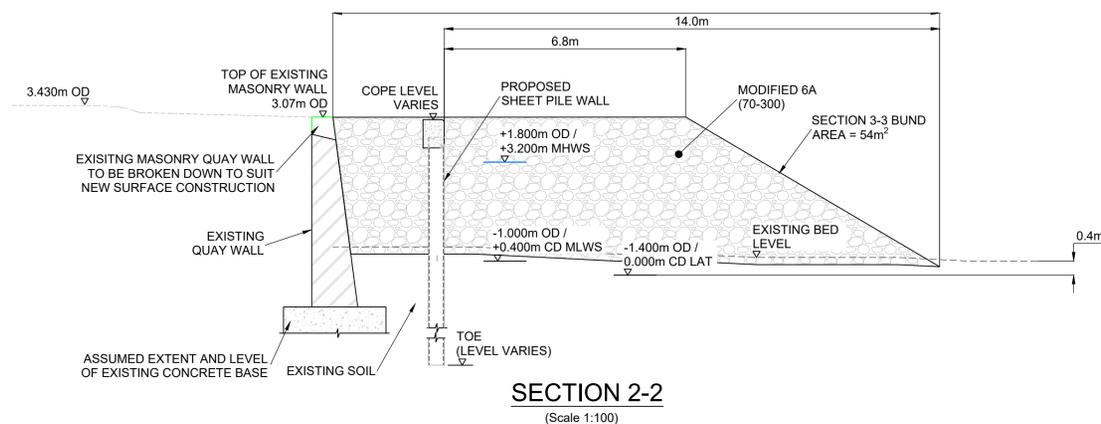


**SECTION 2-2**  
(Scale 1:100)

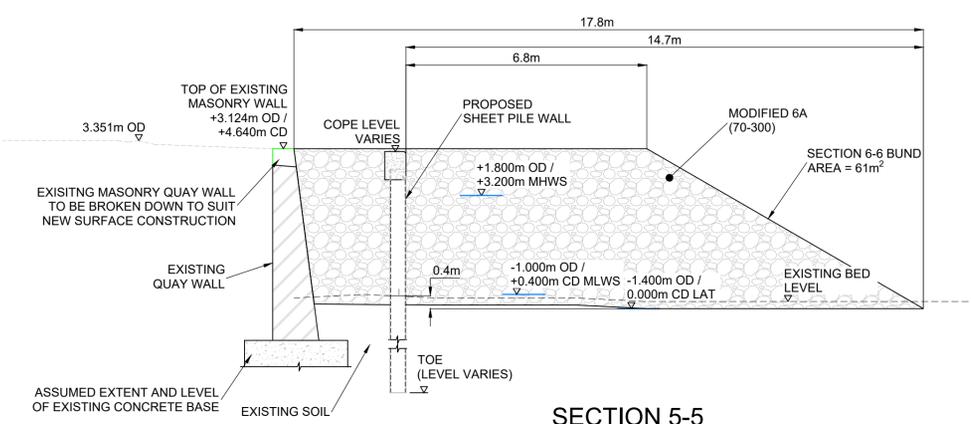

**SECTION 5-5**  
(Scale 1:100)

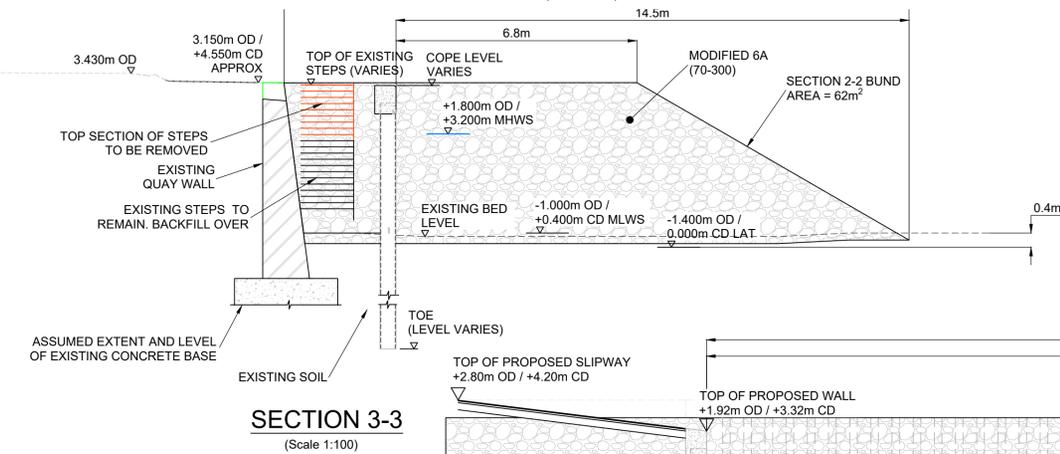

**SECTION 3-3**  
(Scale 1:100)

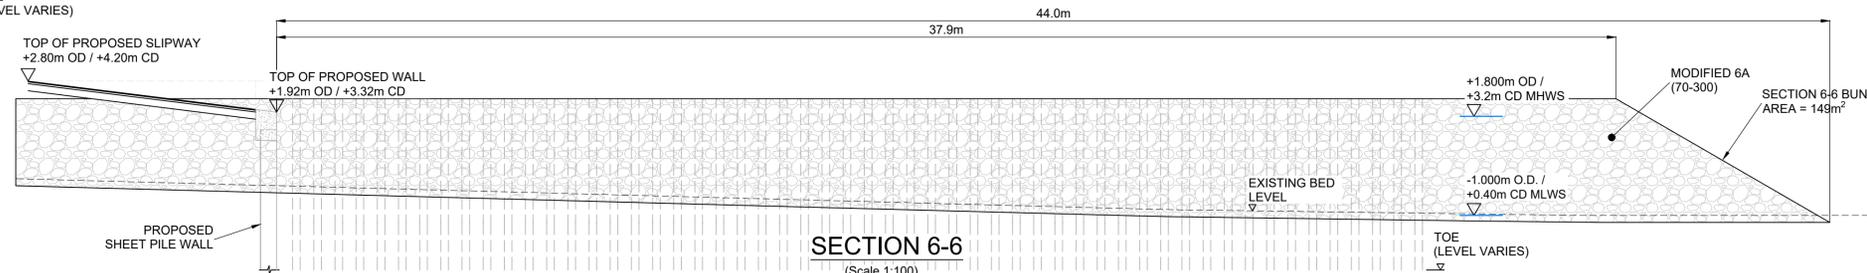

**SECTION 6-6**  
(Scale 1:100)

DO NOT SCALE FROM THIS DRAWING

**SAFETY HEALTH AND ENVIRONMENTAL INFORMATION**

In addition to the hazard/risks normally associated with the types of work detailed on this drawing, note the following risks and information.

Risks listed here are not exhaustive. Refer to design assessment form No.

**CONSTRUCTION**

1.

**MAINTENANCE AND INSPECTION**

**DEMOLITION**

For information relating to use, cleaning and maintenance refer to the Health and Safety file.

It is assumed that all works will be carried out by a competent contractor working, where appropriate, to an approved method statement.

This plan is based on the Ordnance Survey map with the permission of the controller of HMSO. Crown Copyright. Unauthorised reproduction infringes Crown Copyright and may lead to prosecution or civil proceedings.

**NOTES**

- DIMENSIONS ARE NOT TO BE SCALED FROM THIS DRAWING.
- ALL DIMENSIONS ARE IN MILLIMETRES UNLESS NOTED OTHERWISE.
- BUND CROSS-SECTIONS ASSUME A MINIMUM 200mm EMBEDMENT/PENETRATION INTO EXISTING SEABED. THIS IS APPROXIMATE ONLY AND MAY BE GREATER IN SOME AREAS, PARTICULARLY WHERE SOFT DEPOSITS ARE LOCATED.
- APPROXIMATELY 1540m<sup>3</sup> (34 LINEAR METRES) OF 6A FROM PHASE 1 TO BE REUSED IN BREAKWATER.
- APPROXIMATELY 1510m<sup>3</sup> (33 LINEAR METRES) OF 6A FROM PHASE 2 TO BE MOVED TO PHASE 3 BUND AREA FOR REUSE.
- APPROXIMATELY 1960m<sup>3</sup> OF 6A FROM PHASE 3 TO BE MOVED TO PHASE 4 BUND AREA FOR REUSE.

**LEGEND**

- PHASE 1 (80m)
- PHASE 2 (40m)
- PHASE 3 (100m)
- PHASE 4 (43m)

P03	13/01/26	THIRD ISSUE	KAB	GW	SJGS
P02	16/12/25	SECOND ISSUE	KAB	GW	SJGS
P01	12/12/25	FIRST ISSUE	KAB	GW	SJGS
Rev	Date	Description	Drawn	Chkd	Appd

Drawing Status

Suitable for Review and Comment



Project Title

Stranraer Marina Expansion

Drawing Title

Bund Piling Plan and Sections  
South Quay Wall

Drawn	Date	Designed	Date
KAB	12/12/25	GW	11/12/25
Checked	Date	Approved	Date
GW	12/12/25	SJGS	12/12/25
Size	Scale	Fairhurst Ref	

**A1** As Noted

Drawing Number	Status	Revision
161378-FRH-15-00-DG-G-000005	S4	P03