



* FILL GAP BETWEEN DOCK WALL AND PRE CAST UNITS WITH C35/40 CONCRETE (HIT & MISS)

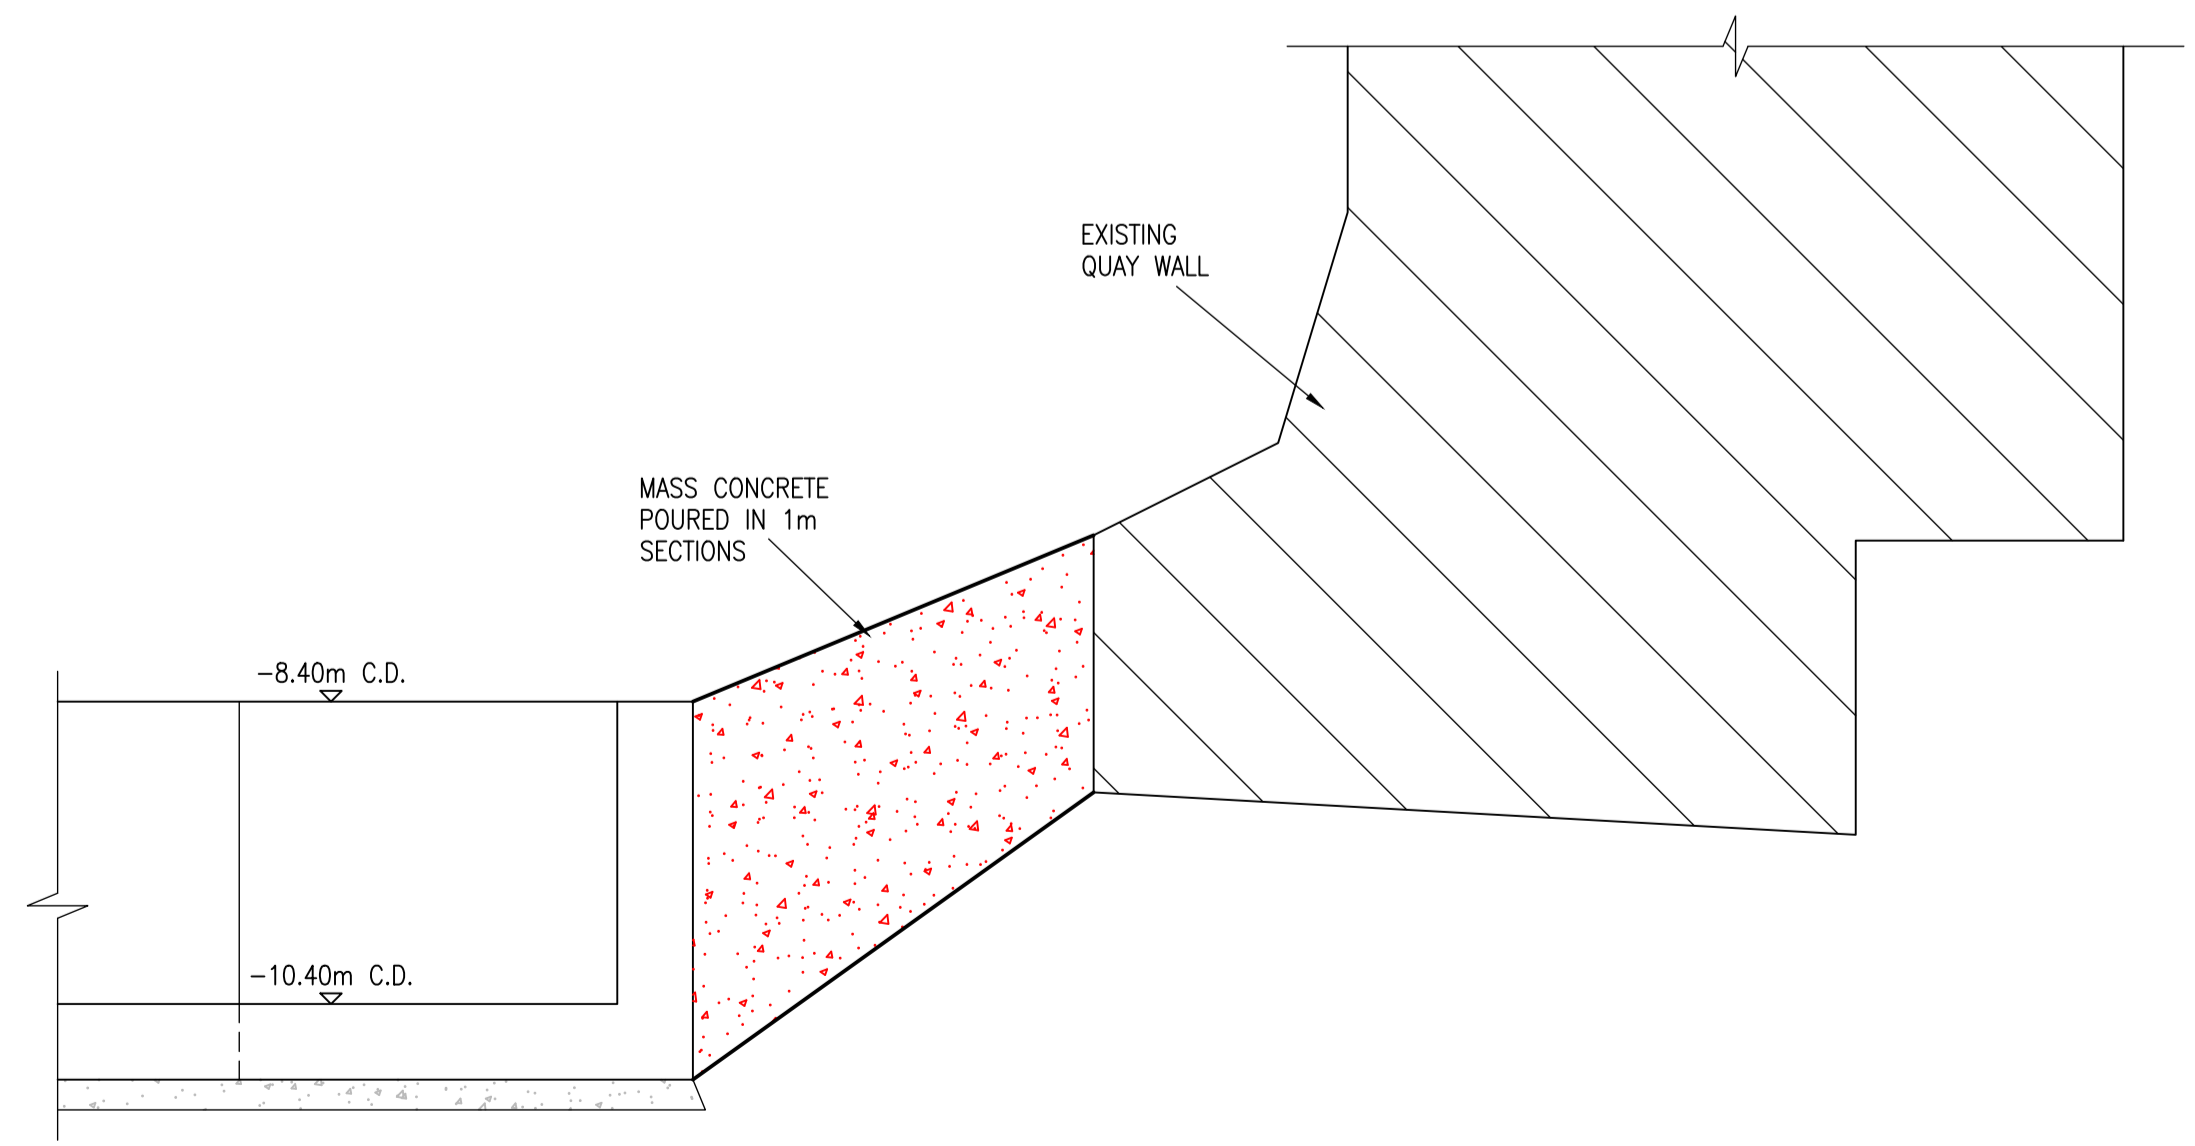

SECTION A - A
SCALE 1 : 50

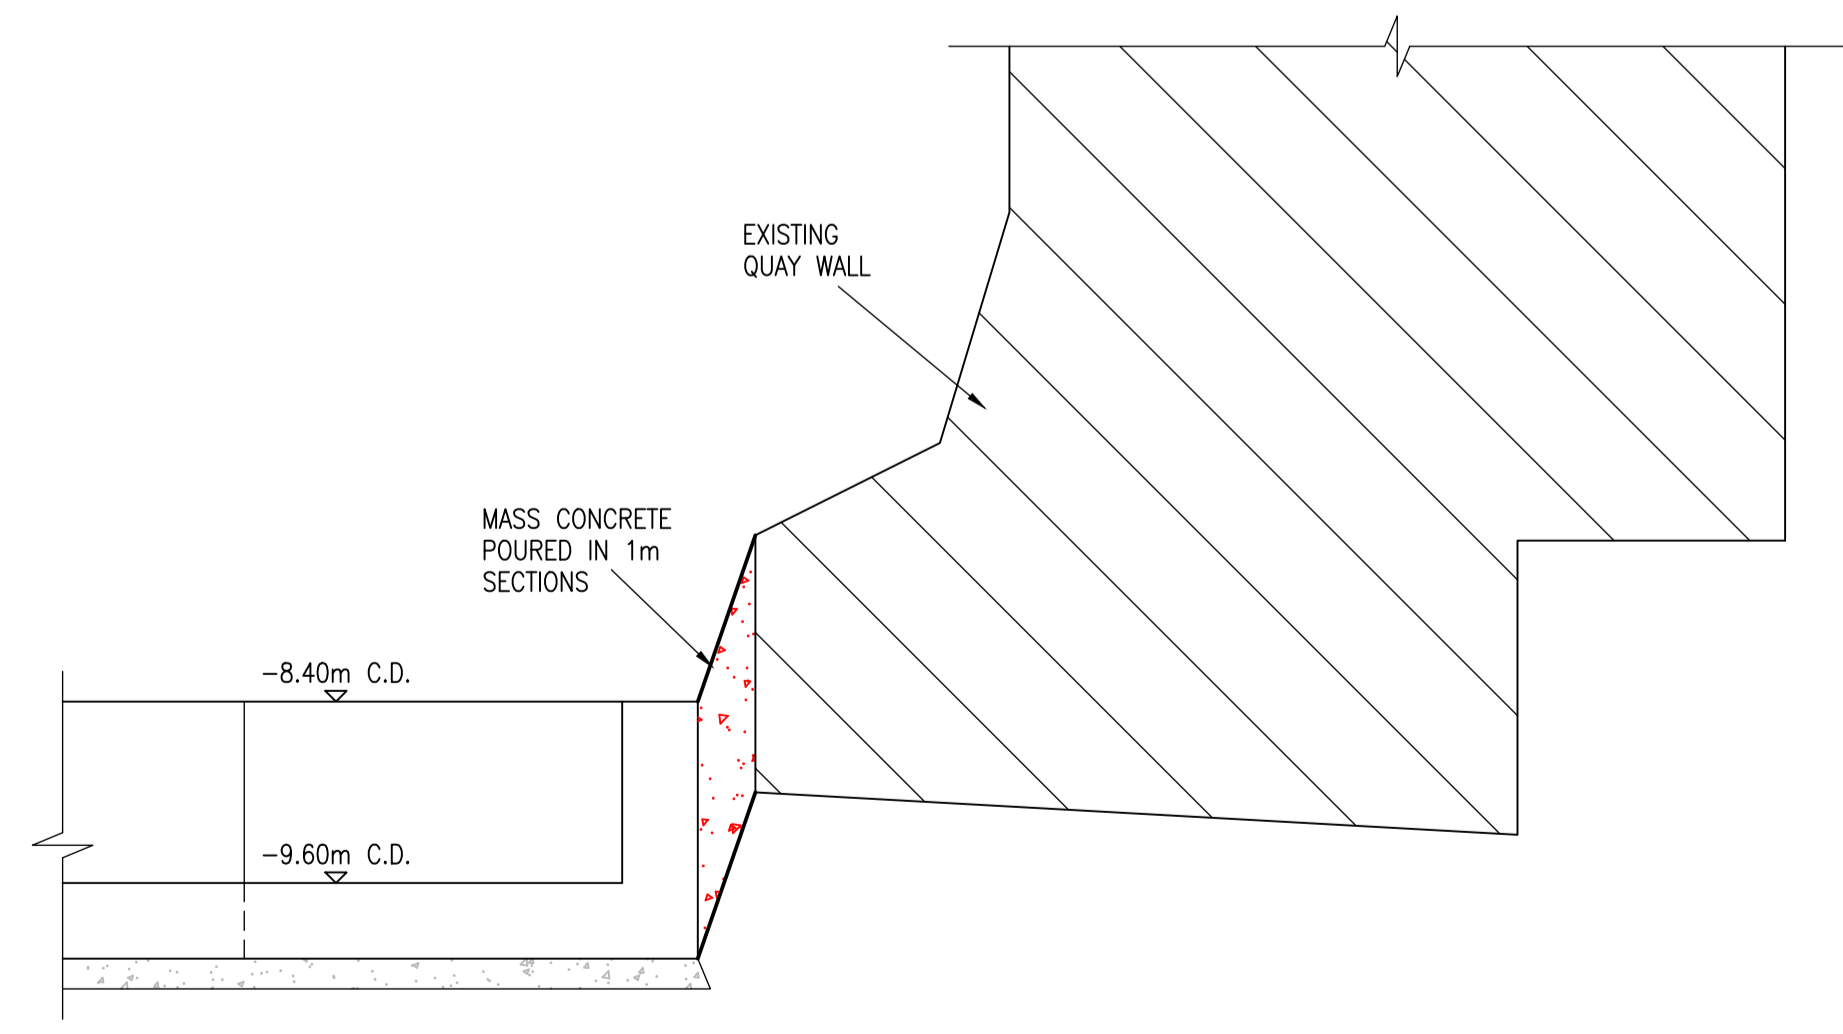

SECTION B - B
SCALE 1 : 50

REV	DATE	REVISION DESCRIPTION	DRN	VER
THIS DRAWING IS COPYRIGHT © DO NOT SCALE FROM THIS DRAWING				

Arch Henderson 1919

Civil Engineers
Structural Engineers
Principal Designers
Architects
Geotechnical services
Environmental services

142 St. Vincent Street, Glasgow G2 5LA
Tel : 0141 227 3060 - Fax : 0141 249 9542
www.arch-henderson.co.uk - email : glasgow@arch-henderson.co.uk

Offices in : Aberdeen, Dundee, Falkland Islands, Glasgow, Inverness, Lewick, Southampton, Stromness and Thurso

PROJECT :
FARRANS CONSTRUCTION
BAE INITIAL ENABLING INFRASTRUCTURE

TITLE :
DEEP WATER BERTH ALTERATIONS - PHASE 5
FILL GAP BETWEEN DOCK WALL & PC UNITS

DRAWN : G.B.	DATE : 16.3.21	VERIFIED : J.McL.	APPROVED : G.B.
SCALE : (A1) AS SHOWN		DRAWING STATUS : INFORMATION	

DRAWING No : 205030/DWB/skG	REV : /
--------------------------------	------------