


Dredging Marine Licence Application Point Co-ordinates

	Point Number	Northing:	Easting:	Latitude:	Longitude:
Works 1 (-15m CD)	'1A'	1004 317.5 N	344 940.0 E	58° 55.3543' N	2° 57.4767' W
	'1B'	1003 915.7 N	345 066.5 E	58° 55.1388' N	2° 57.3389' W
	'1C'	1003 810.8 N	345 043.3 E	58° 55.0821' N	2° 57.3615' W
	'1D'	1003 902.4 N	345 019.7 E	58° 55.1312' N	2° 57.3874' W
	'1E'	1003 998.6 N	344 992.3 E	58° 55.1829' N	2° 57.4174' W
	'1F'	1004 094.0 N	344 962.3 E	58° 55.2340' N	2° 57.4501' W
	'1G'	1004 191.7 N	344 939.7 E	58° 55.2865' N	2° 57.4751' W
	'1H'	1004 285.8 N	344 905.5 E	58° 55.3369' N	2° 57.5121' W
Works 2 (-15m CD)	'1B'	1003 915.7 N	345 066.5 E	58° 55.1388' N	2° 57.3389' W
	'2A'	1003 652.2 N	345 149.5 E	58° 54.9974' N	2° 57.2485' W
	'2B'	1003 527.7 N	345 122.0 E	58° 54.9301' N	2° 57.2753' W
	'2C'	1003 623.9 N	345 094.4 E	58° 54.9818' N	2° 57.3055' W
	'2D'	1004 719.9 N	345 066.3 E	58° 55.0333' N	2° 57.3362' W
Works 3 (-20m CD)	'1C'	1003 810.8 N	345 043.3 E	58° 55.0821' N	2° 57.3615' W
	'3A'	1003 869.7 N	345 072.8 E	58° 55.1140' N	2° 57.3316' W
	'3B'	1003 740.7 N	345 113.5 E	58° 55.0448' N	2° 57.2873' W
	'3C'	1003 617.1 N	345 010.3 E	58° 54.9775' N	2° 57.3930' W
	'3D'	1003 716.4 N	344 992.8 E	58° 55.0308' N	2° 57.4127' W
	'3E'	1003 813.6 N	344 968.5 E	58° 55.0830' N	2° 57.4395' W
	'3F'	1003 905.8 N	344 939.1 E	58° 55.1324' N	2° 57.4715' W

Reproduced by permission of Ordnance Survey® on behalf of The Controller of Her Majesty's Stationery Office.  
© Crown copyright 2018. All rights reserved.  
Licence number : 100021621

**LOCATION PLAN**  
Scale 1: 20,000

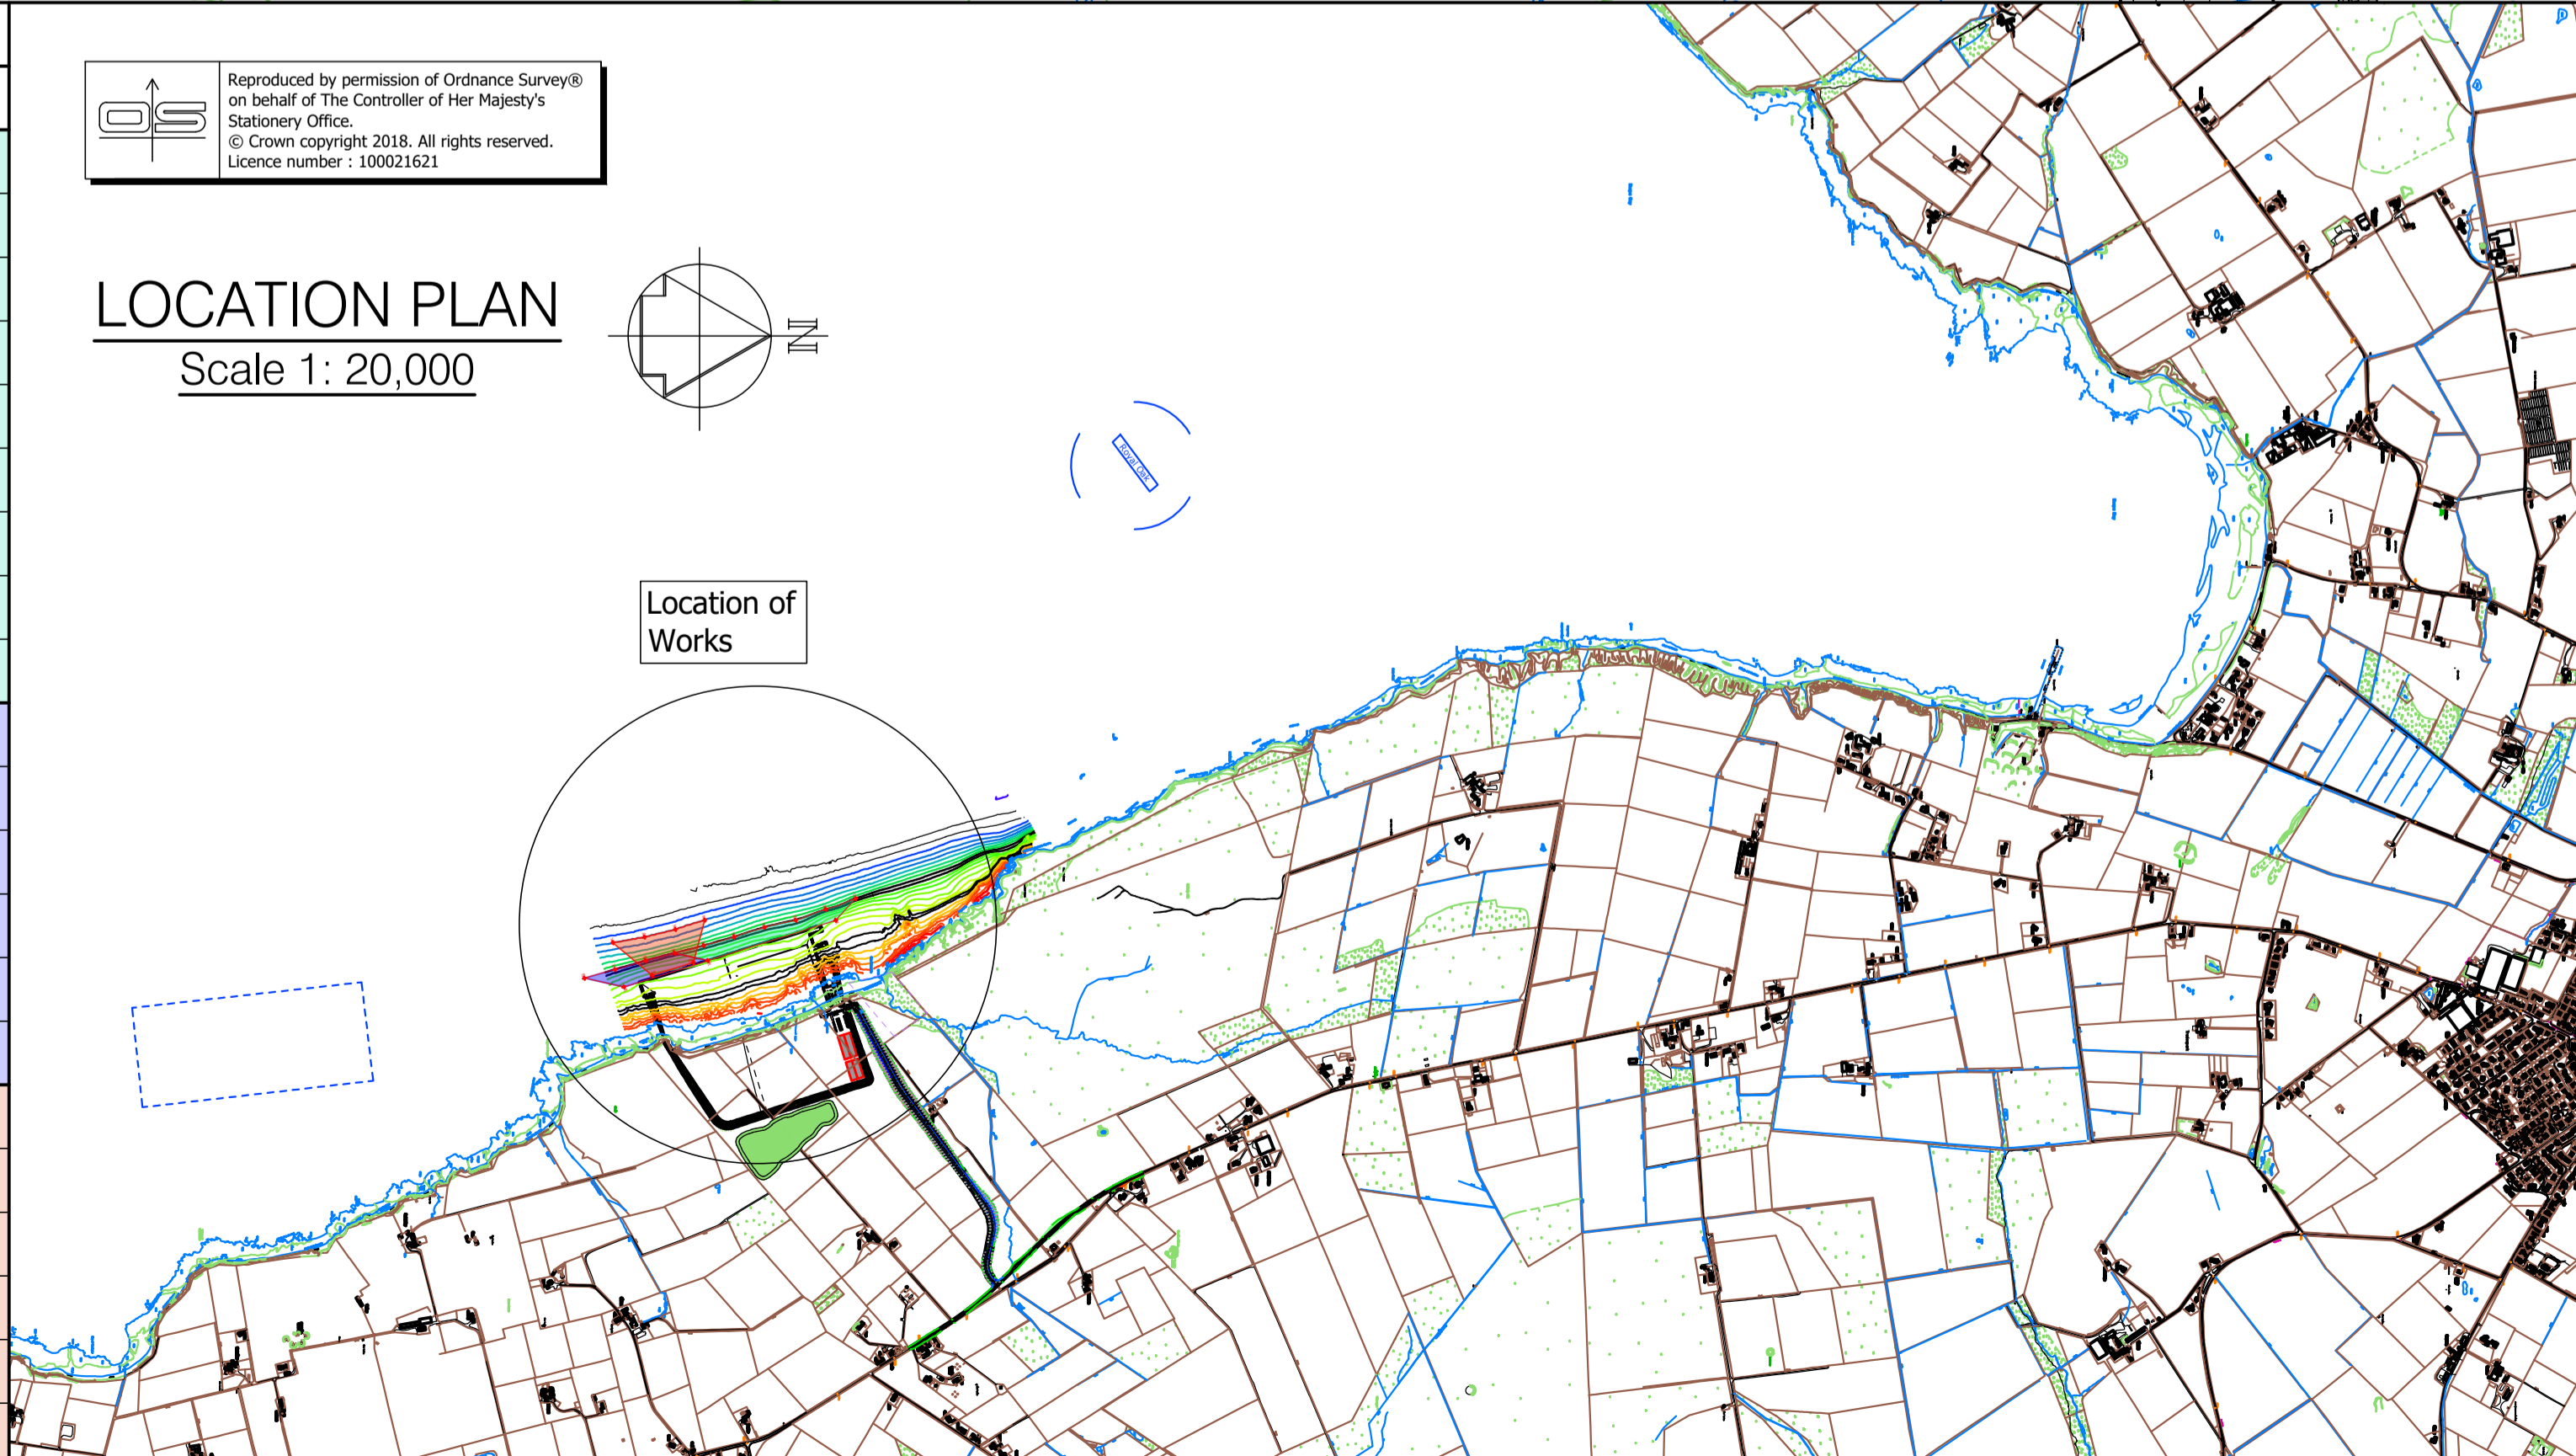

REV	DATE	REVISION	DRN	CHK
P1	15.06.2023	Preliminary Issue P1 for comment	JJM	

THIS DRAWING IS COPYRIGHT . DO NOT SCALE FROM THIS DRAWING.



Scapa Deep Water Quay  
Consenting Process  
Dredging - Marine Licence Application

**Arch Henderson**  
1919  
Civil Engineers  
Structural Engineers  
Architects  
CDM Co-ordinators  
Geotechnical services  
Environmental services

Stewart Building, Lerwick, Shetland, ZE1 0LL.  
Tel : 01595 695512  
www.arch-henderson.co.uk - email : lerwick@arch-henderson.co.uk

DRAWN : JJM	DATE : June 2023	CHECKED :	APPROVED :
SCALE : (A1) As Shown	DRAWING STATUS : Preliminary		
DRAWING No : 202042/C- 605		REV : P1	