



QUAY ACCESS ROAD - LONGITUDINAL SECTION - CH0-CH700
Scale 1: 1,000

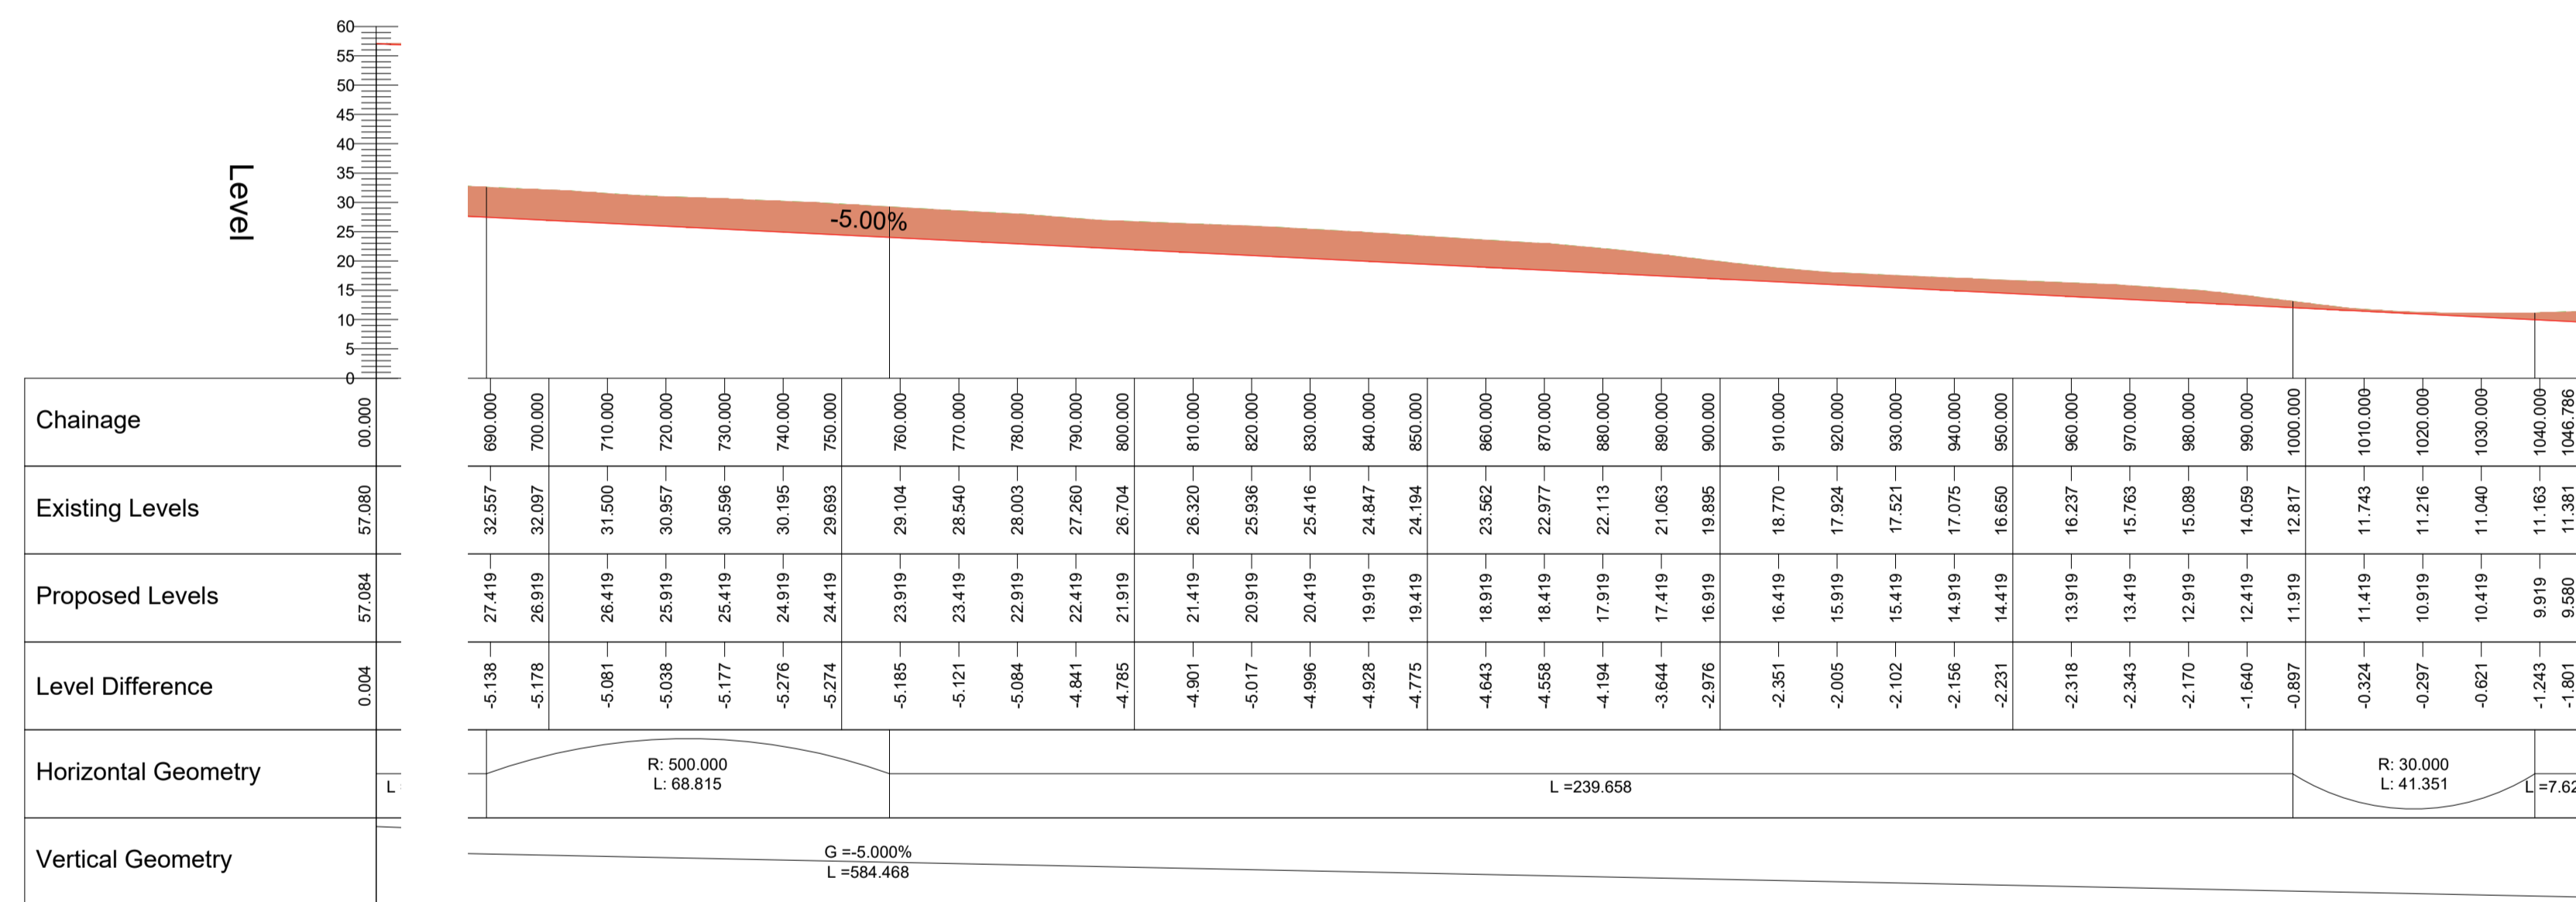

QUAY ACCESS ROAD - LONGITUDINAL SECTION - CH700-CH1047
Scale 1: 1,000

ORKNEY ISLANDS COUNCIL
SCAPA DEEP WATER QUAY
SITE ACCESS ROAD
LONGITUDINAL SECTION
Scale 1: 1000

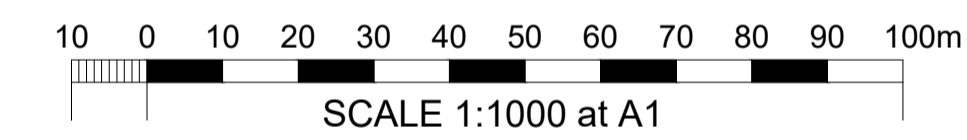

REV	DATE	REVISION	DRN	CHK
-	30.06.2023	E.I.A. Application Issue	JJM	APS

THIS DRAWING IS COPYRIGHT . DO NOT SCALE FROM THIS DRAWING.



Scapa Deep Water Quay Proposal
Site Access Road: Longitudinal Section

Arch Henderson 1919
Civil Engineers
Structural Engineers
Architects
CDM Co-ordinators
Geotechnical services
Environmental services

Stewart Building, Lerwick, Shetland, ZE1 0LL.
Tel : 01595 695512
www.arch-henderson.co.uk - email : lerwick@arch-henderson.co.uk

Aberdeen, Dundee, Glasgow, Lerwick, Inverness, Thurso, Stromness, Southampton, Falkland Islands

DRAWN :	DATE :	CHECKED :	APPROVED :
PRN	June 2023	JJM	APS
SCALE : (A1)	DRAWING STATUS :		
As Shown	EIA Application		
DRAWING No :	202042/EIA- 310		REV :
			-