



**\* EXISTING PITS AND BLINDING CONCRETE TO BE BROKEN OUT/REMOVED**

**LEGEND**

- DENOTES EXTENT OF PIT CONSTRUCTION TO BE CAREFULLY BROKEN OUT/REMOVED. PIT CONSTRUCTION COMPRISES PRECAST CONCRETE UNITS AND INSITU REINFORCED CONCRETE SLAB (WALLS AND SLAB 500mm THICK)
- DENOTES EXTENT OF MASS CONCRETE FILL TO BE CAREFULLY BROKEN OUT/REMOVED.

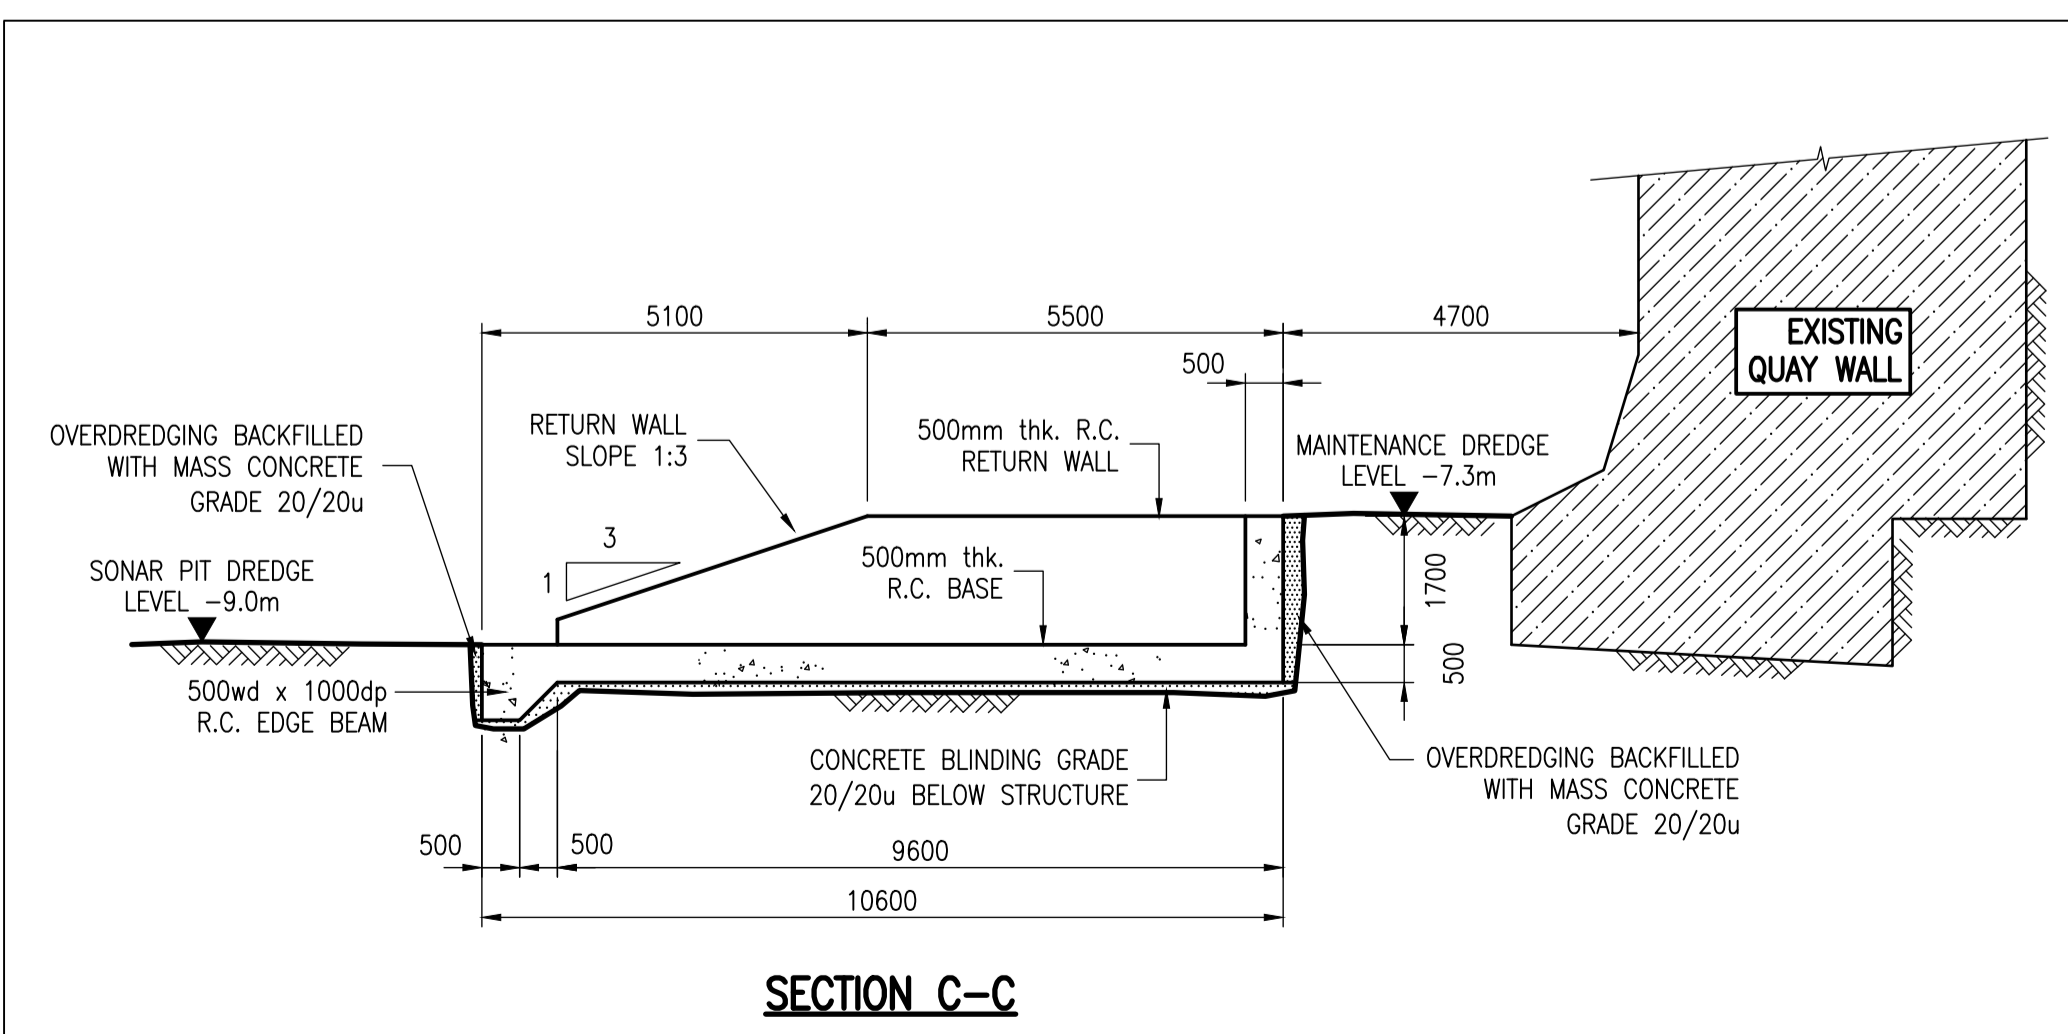

**SECTION C-C**

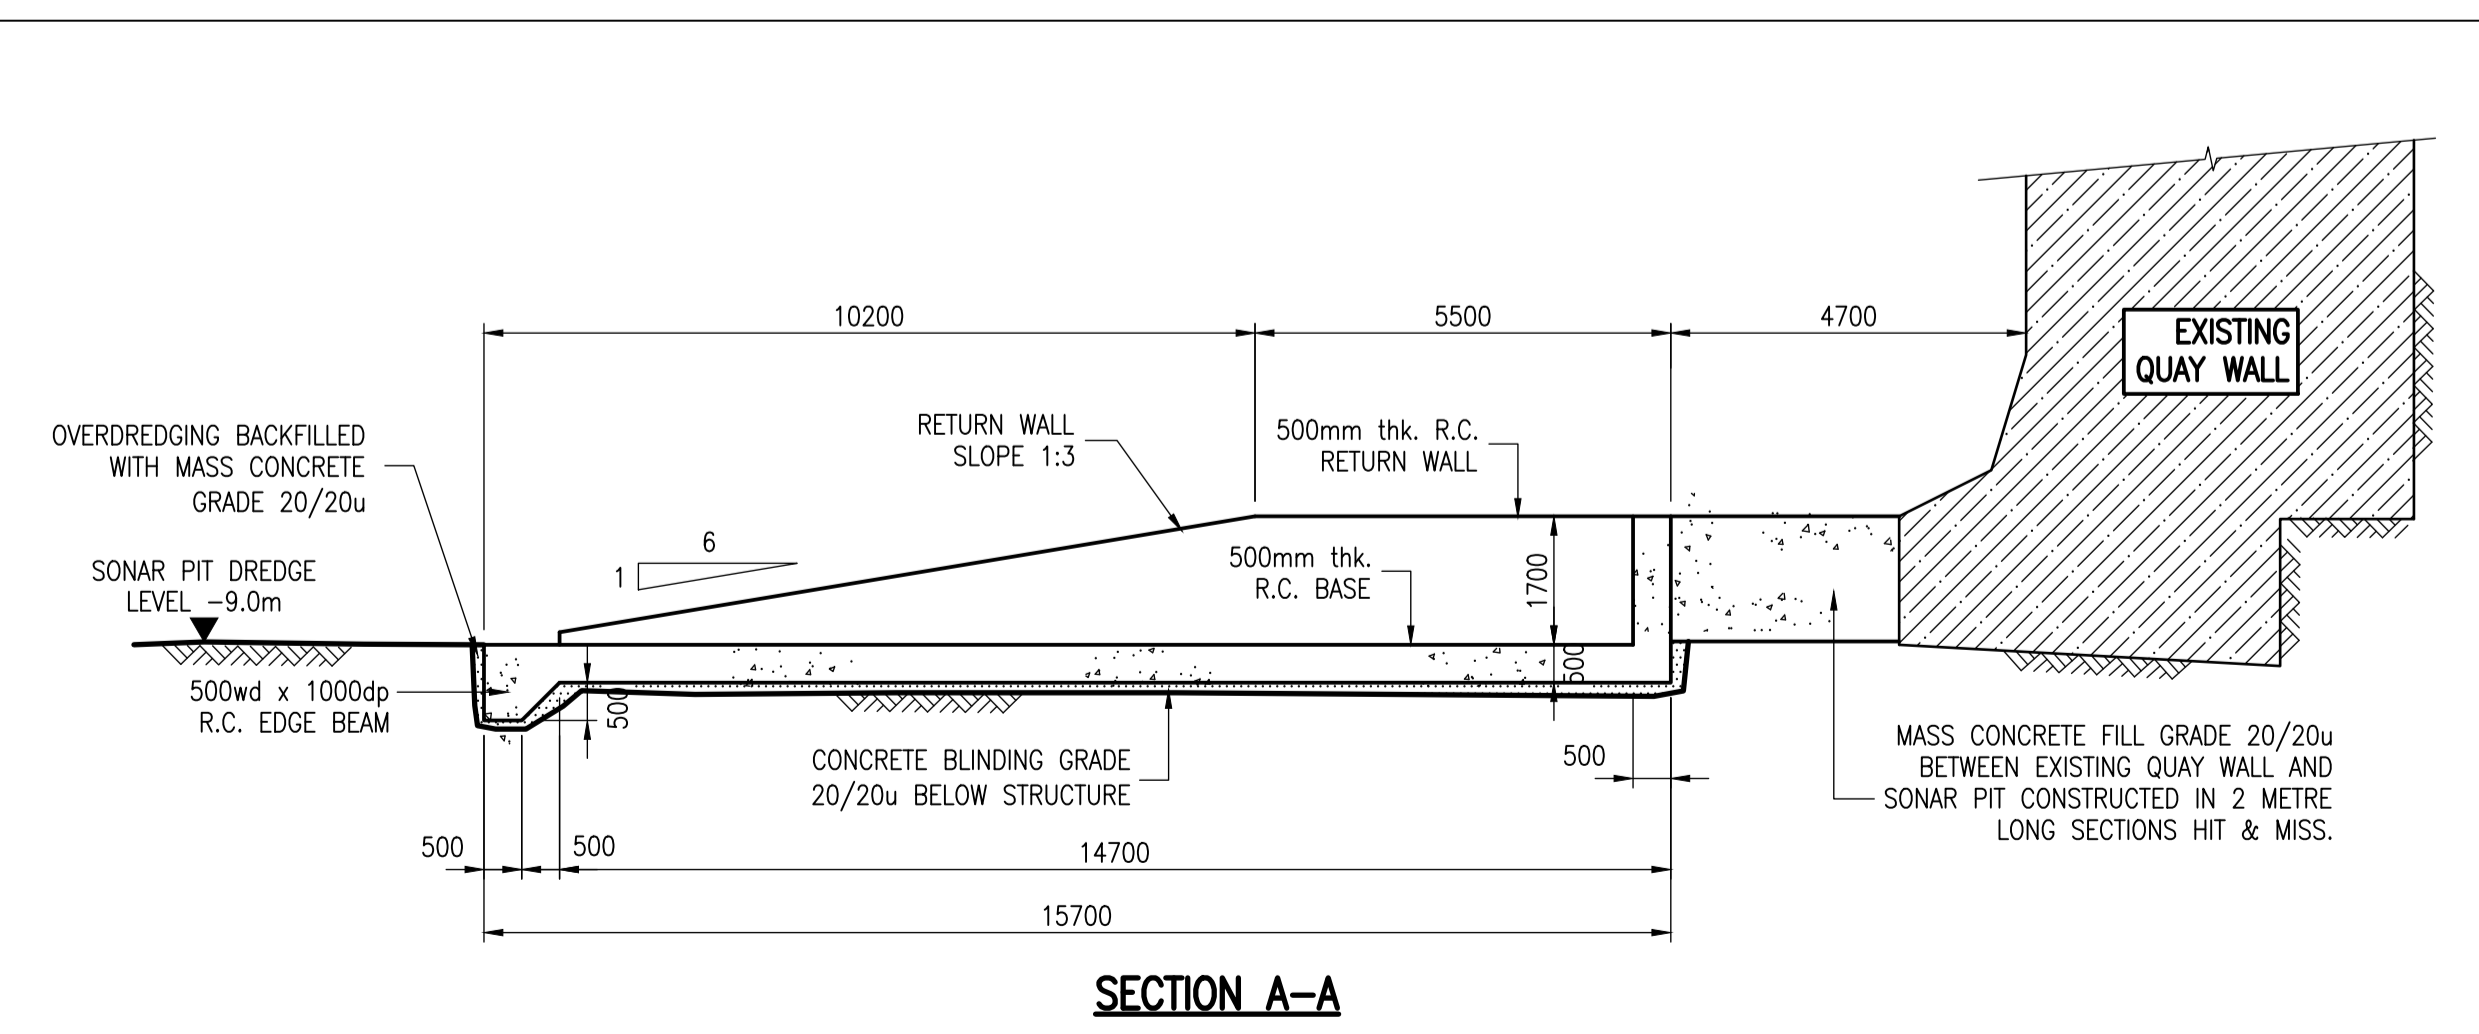

**SECTION A-A**

REV	DATE	REVISION DESCRIPTION	DRN	VER

THIS DRAWING IS COPYRIGHT © DO NOT SCALE FROM THIS DRAWING

**Arch Henderson** 1919

Civil Engineers  
Structural Engineers  
Principal Designers  
Architects  
Geotechnical services  
Environmental services

142 St. Vincent Street, Glasgow G2 5LA  
Tel: 0141 227 3060 - Fax: 0141 249 9542  
www.arch-henderson.co.uk - email: glasgow@arch-henderson.co.uk

Offices in: Aberdeen, Dundee, Falkland Islands, Glasgow, Inverness, Lewick, Southampton, Stromness and Thurso

PROJECT:  
**FARRANS CONSTRUCTION  
BAE INITIAL ENABLING INFRASTRUCTURE**

TITLE:  
**DEEP WATER BERTH ALTERATIONS - PHASE 1  
REMOVAL OF EXISTING PITS**

DRAWN : G.B.	DATE : 16.3.21	VERIFIED : J.McL.	APPROVED : G.B.
-----------------	-------------------	----------------------	--------------------

SCALE : (A1) AS SHOWN	DRAWING STATUS : INFORMATION
--------------------------	---------------------------------

DRAWING No : 205030/DWB/skC	REV : /
--------------------------------	------------