

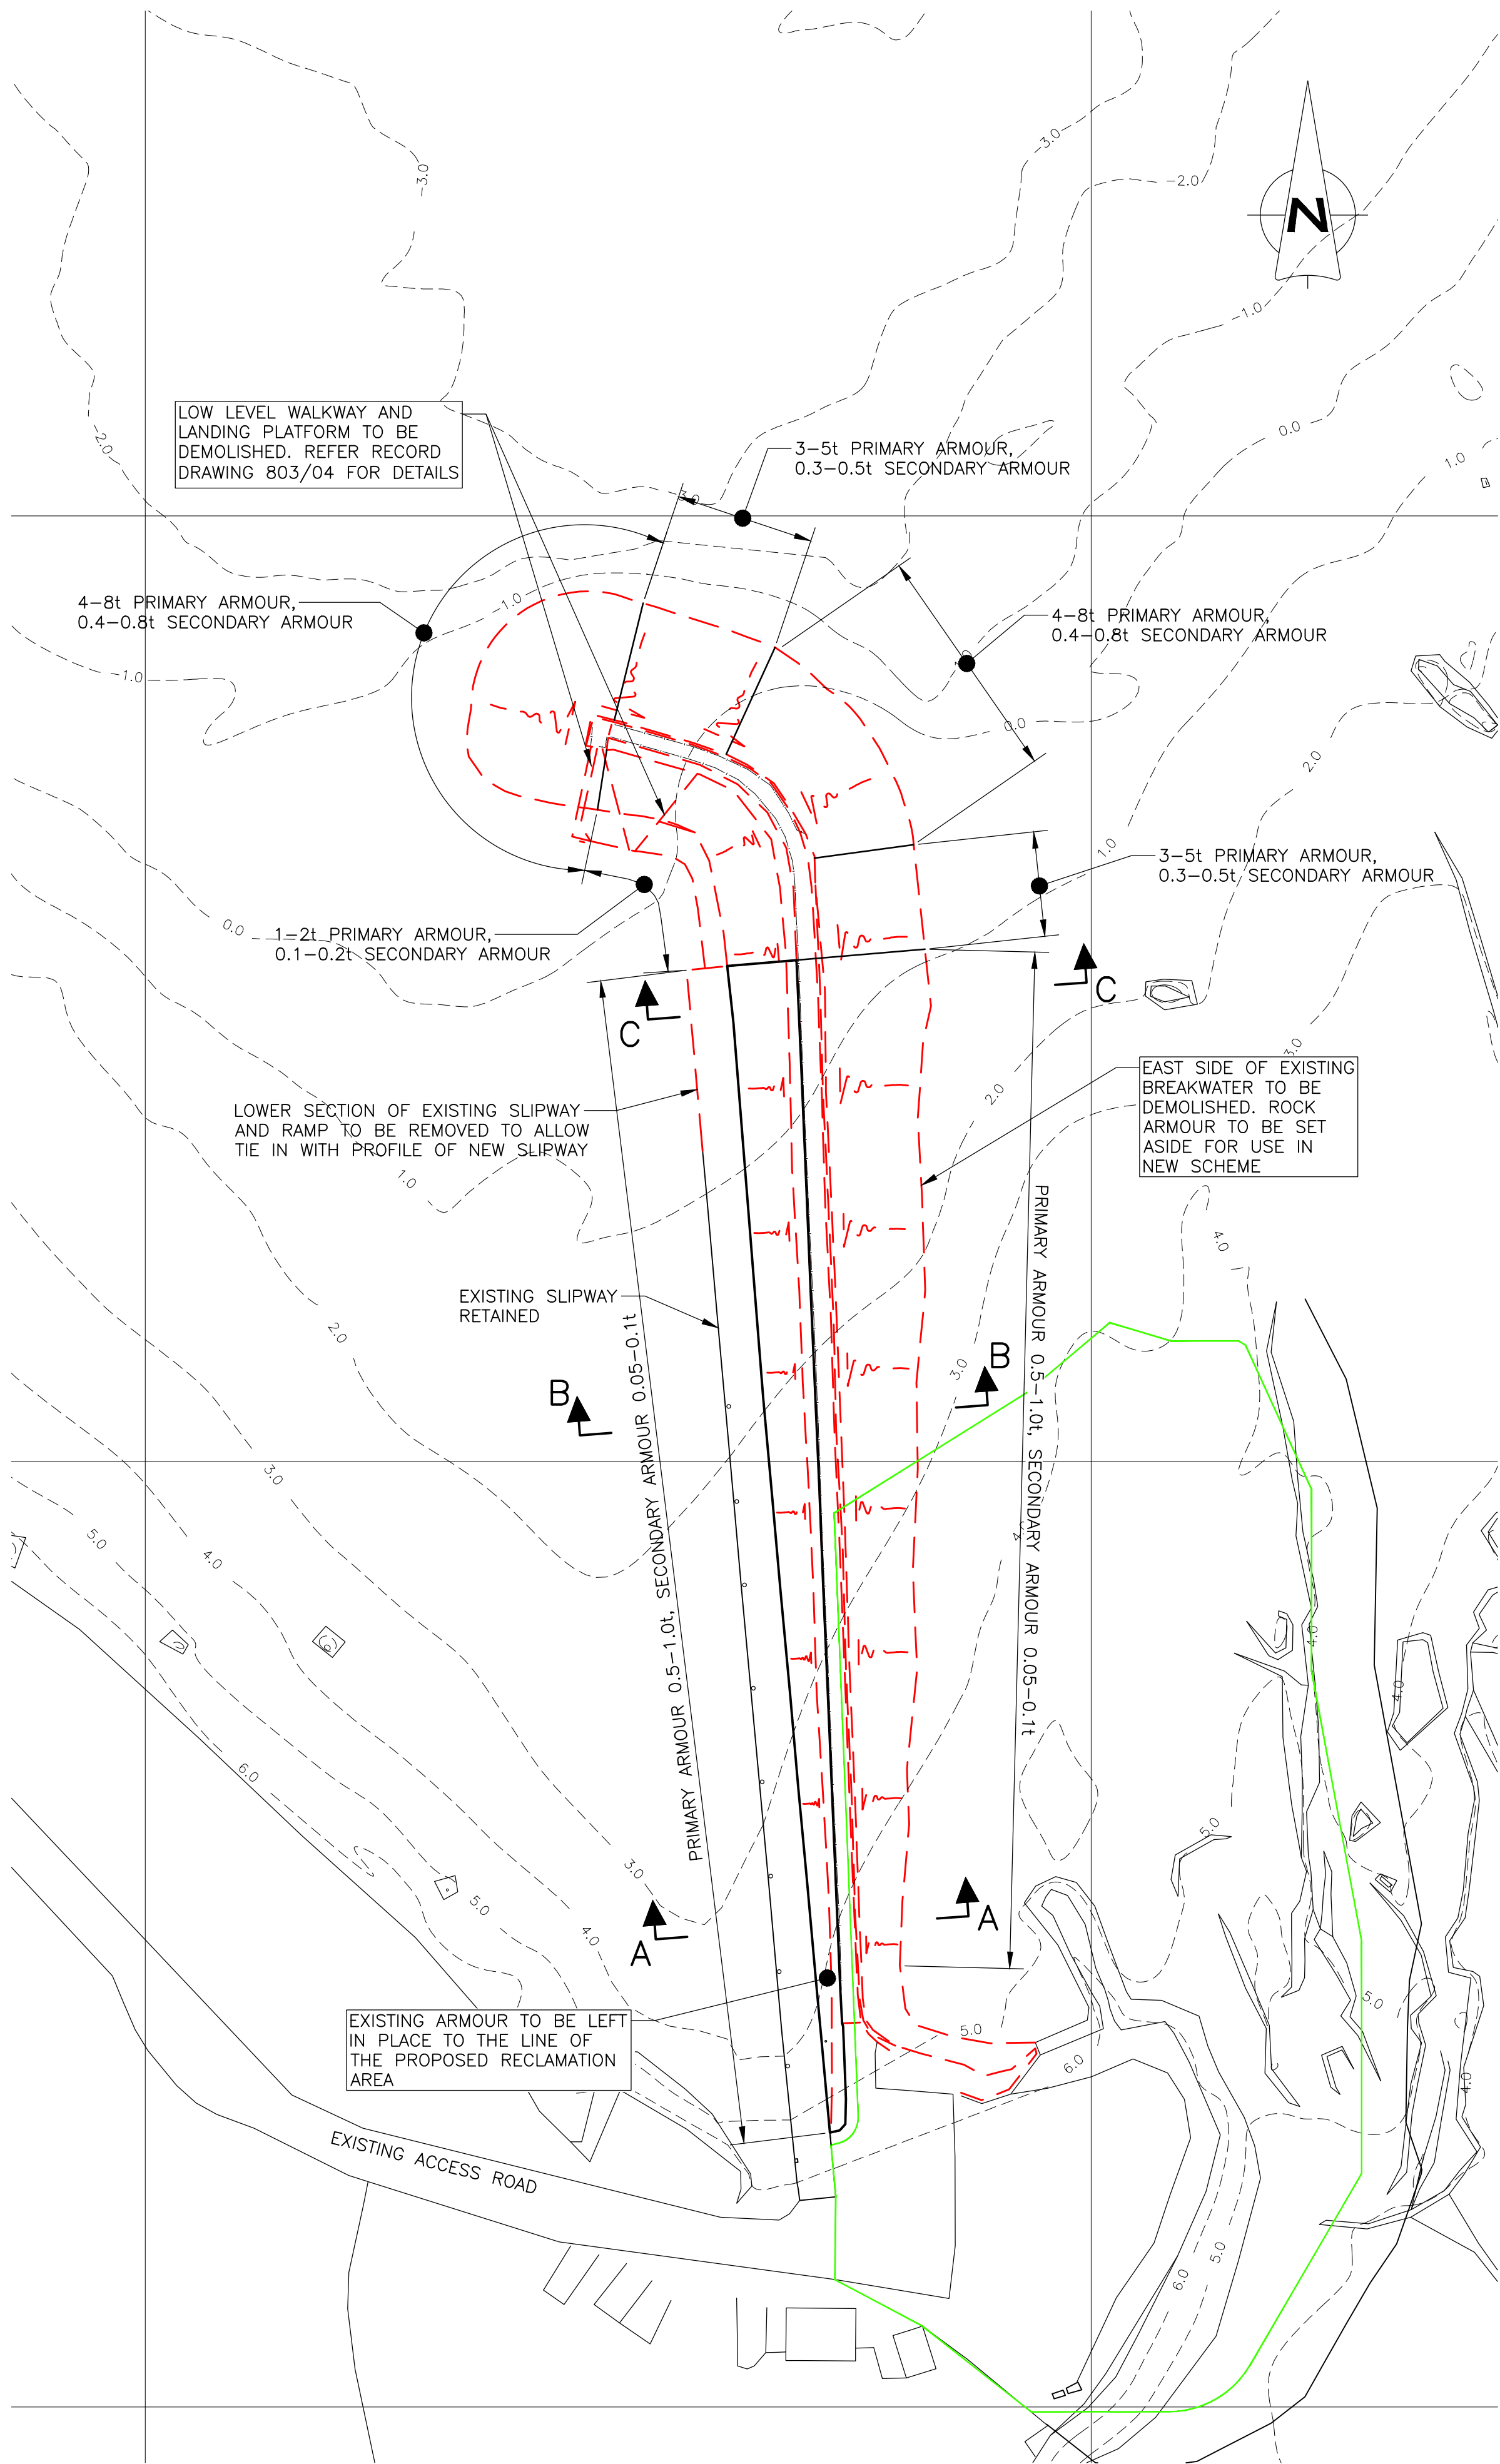
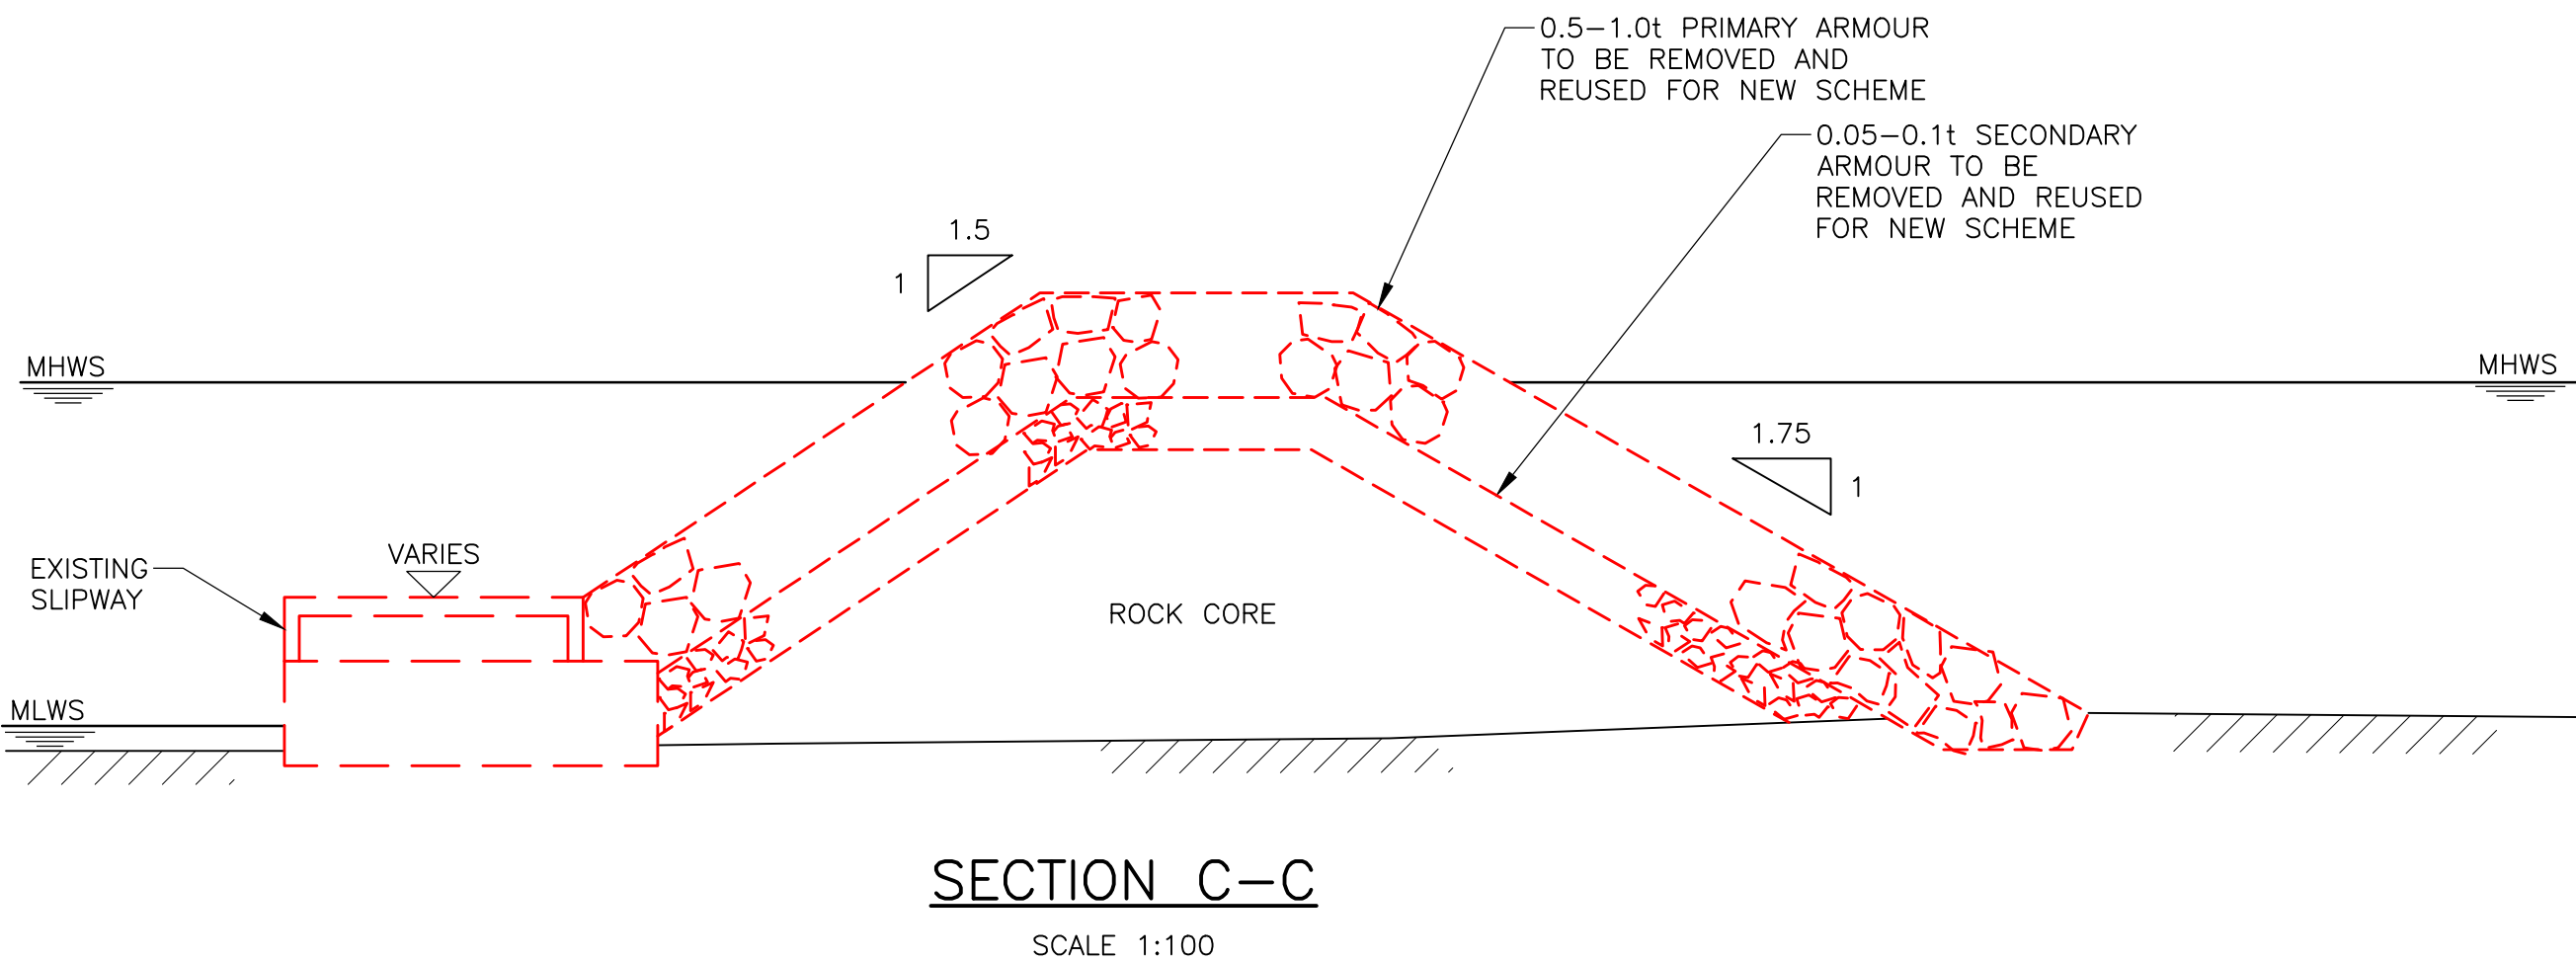


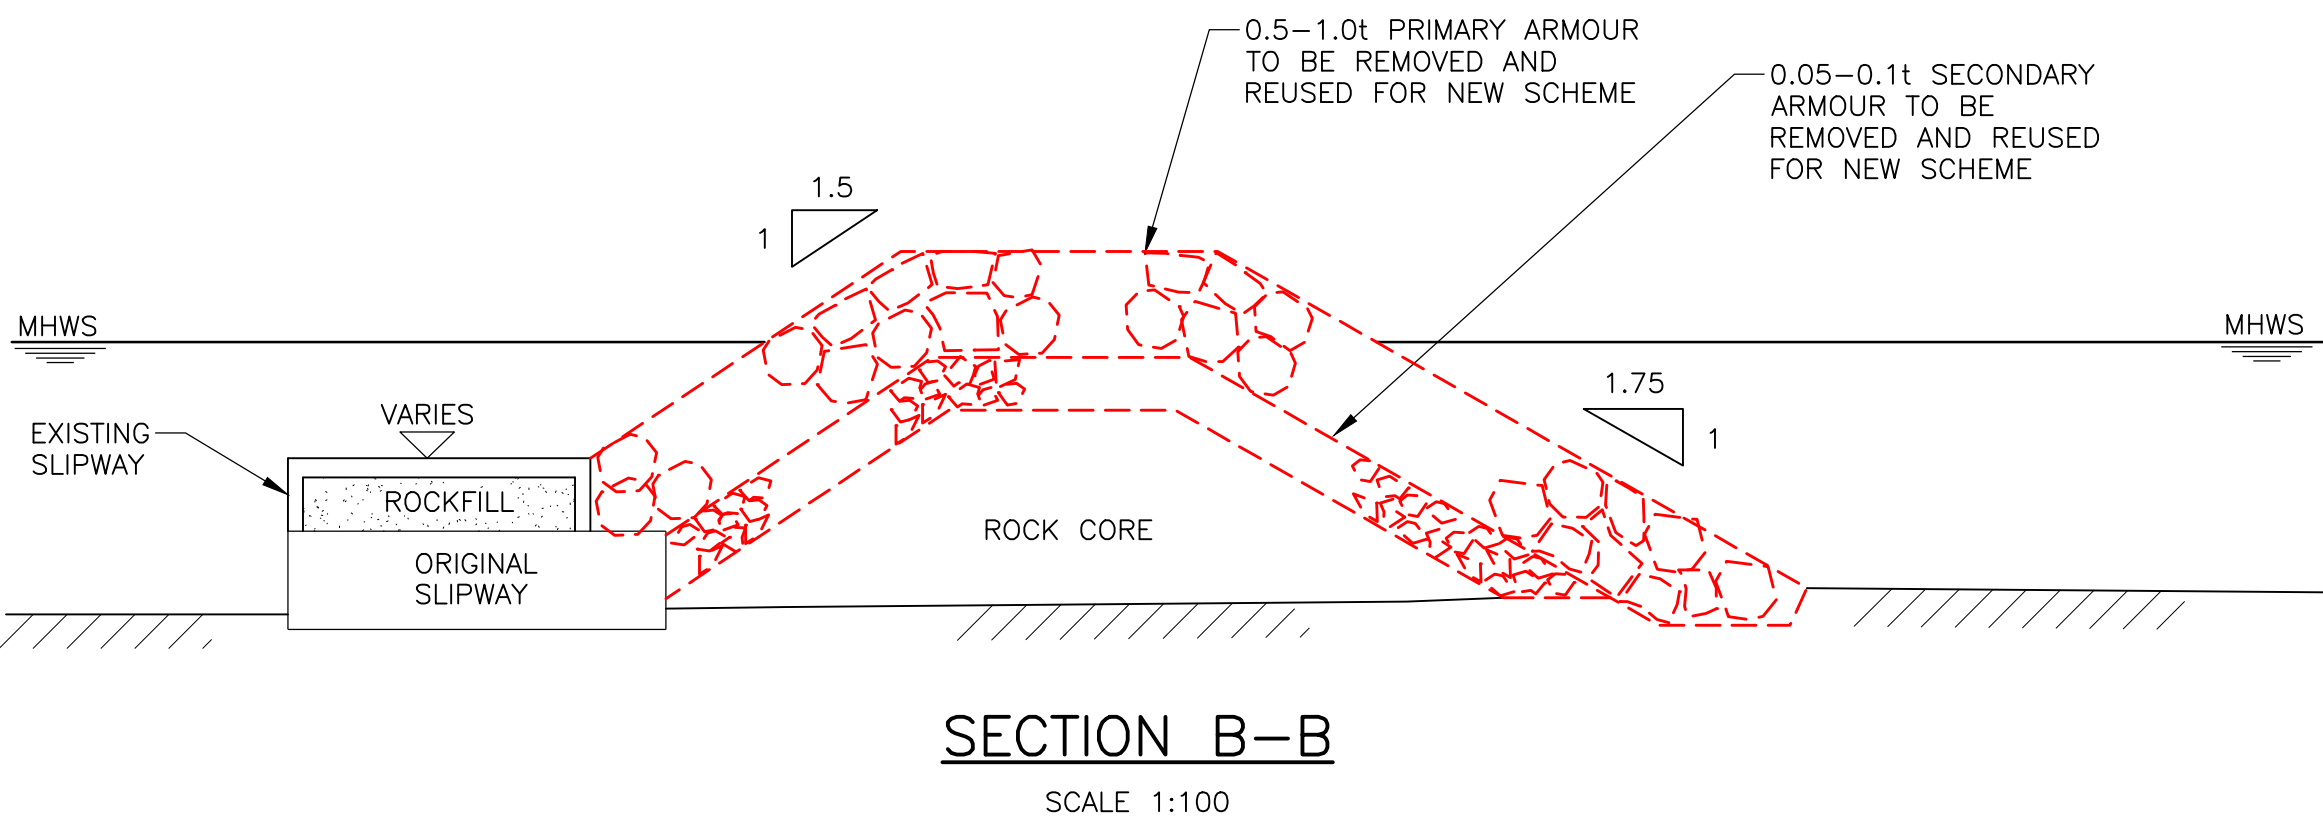

PLAN ON EXISTING BREAKWATER
SCALE 1:500

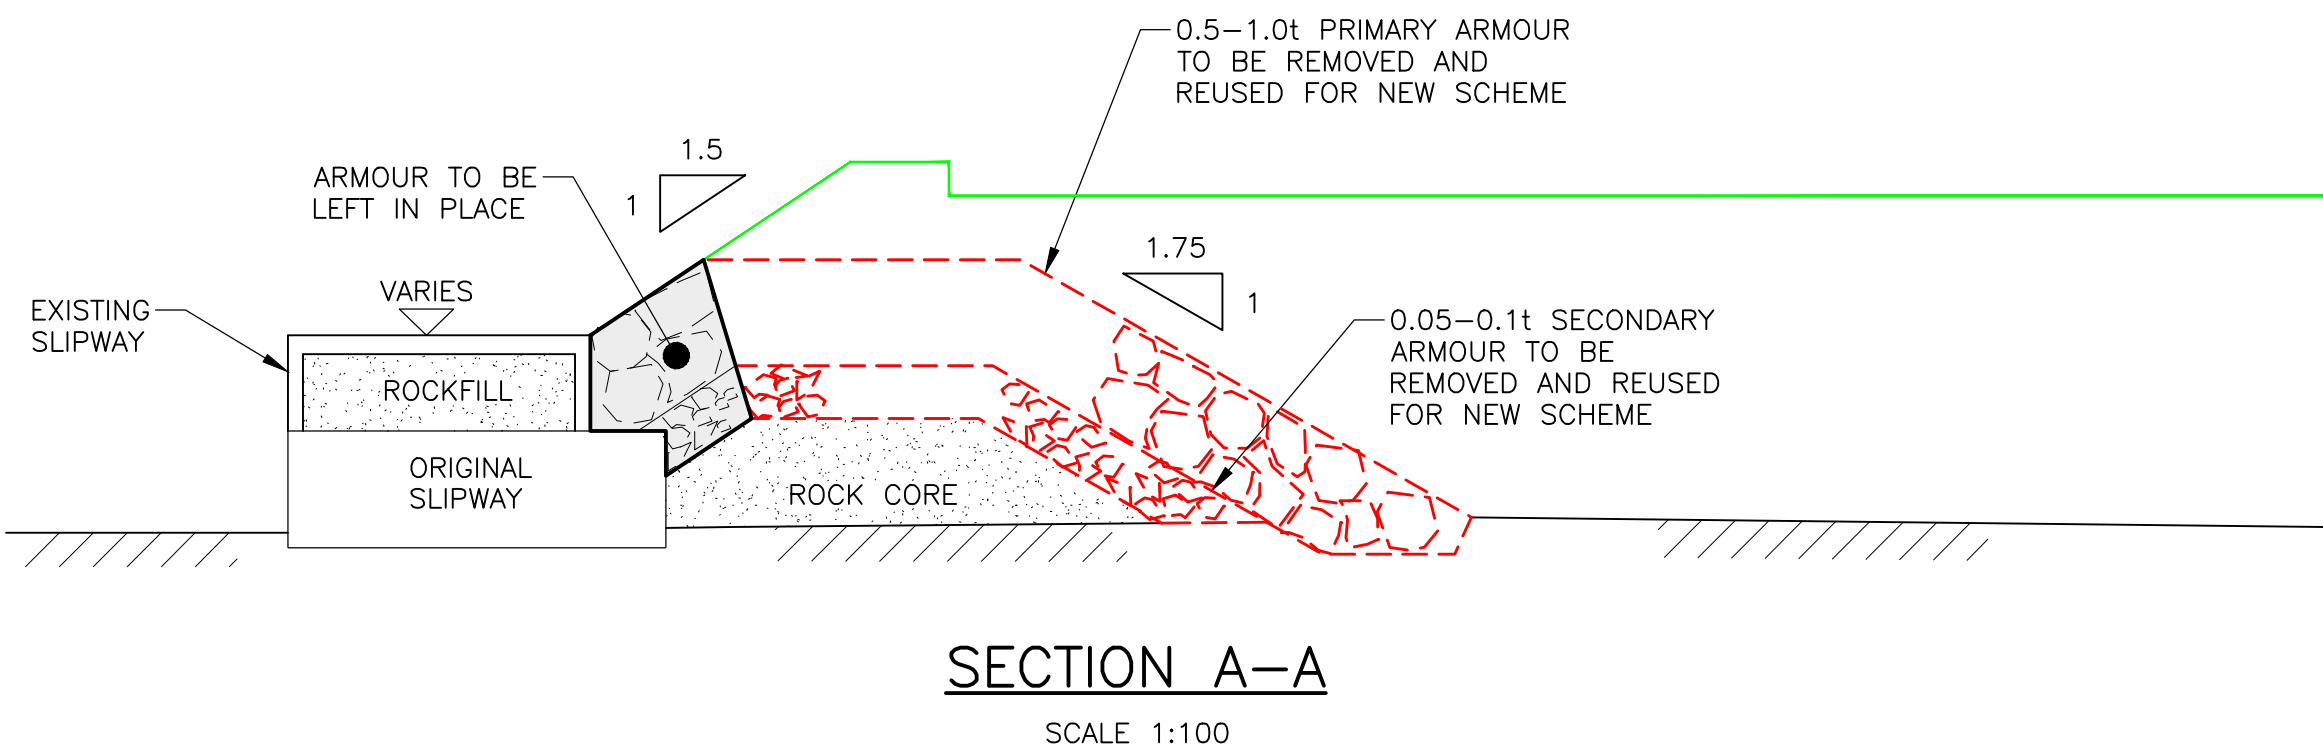

- GENERAL NOTES
- ALL DIMENSIONS ARE IN MILLIMETRES UNLESS OTHERWISE NOTED.
 - ALL LEVELS ARE IN METRES RELATIVE TO CHART DATUM
 - HAT +6.0m CD
MHWS +5.3m CD
MLWS +0.7m CD
LAT +0.1m CD
 - CHART DATUM IS 2.63m BELOW ORDNANCE DATUM.

- LEGEND
- = OUTLINE OF PROPOSED RECLAMATION AREA
 - - - = OUTLINE OF REMOVED WORKS

REV	DATE	DETAILS	DRAWN	CHK'D	APP'D
B	11.06.24	MINOR AMENDMENTS.	TC	JA	GB
A	15.03.24	NOTES ADDED.	TC	JA	GB

AMENDMENTS

CLIENT
STAFFIN COMMUNITY TRUST

PROJECT
STAFFIN HARBOUR DEVELOPMENT

Wallace Stone
Consulting Civil Engineers

GLASGOW
0141 554 8233
glasgow@wallacestone.co.uk

DINGWALL
01349 866775
dingwall@wallacestone.co.uk

HEBRIDES
01851 600220
hebrides@wallacestone.co.uk

DRAWING TITLE
EXISTING BREAKWATER DEMOLITION DETAILS

DRAWN JR	CHECKED DA	APPROVED GB
DATE AUG 22	DATE DEC 22	DATE DEC 22
SCALE (A1) AS SHOWN	STAGE PRELIMINARY	REV B

DRAWING No.
2297/131