
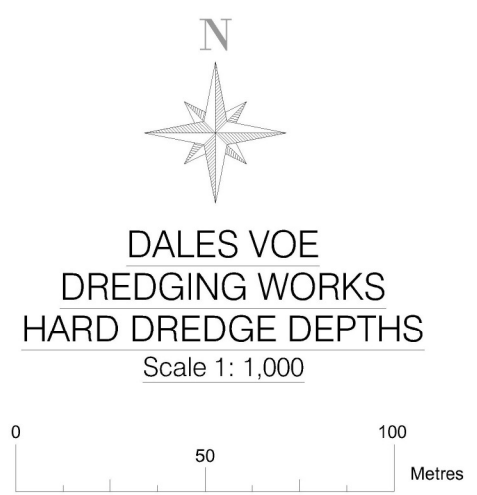


Dales Voe Dredge Quantities		
Dredge Area	Area	Volume
Dales Voe (-12.5m / -14.5m CD)	48,275m ²	88,755m ³
of which, 'soft' dredge		49,717m ³
'hard' dredge	21,674m ²	39,038m ³

Dredge Depths - Hard Dredge			
Dredge Depth Range (m)	Colour	Area	Volume
-7.0	-6.0	41m ²	3m ³
-6.0	-5.0	1,037m ²	577m ³
-5.0	-4.0	1,578m ²	1,794m ³
-4.0	-3.0	2,160m ²	3,690m ³
-3.0	-2.0	2,476m ²	6,005m ³
-2.0	-1.0	5,946m ²	9,836m ³
-1.0	0.0	8,436m ²	17,133m ³

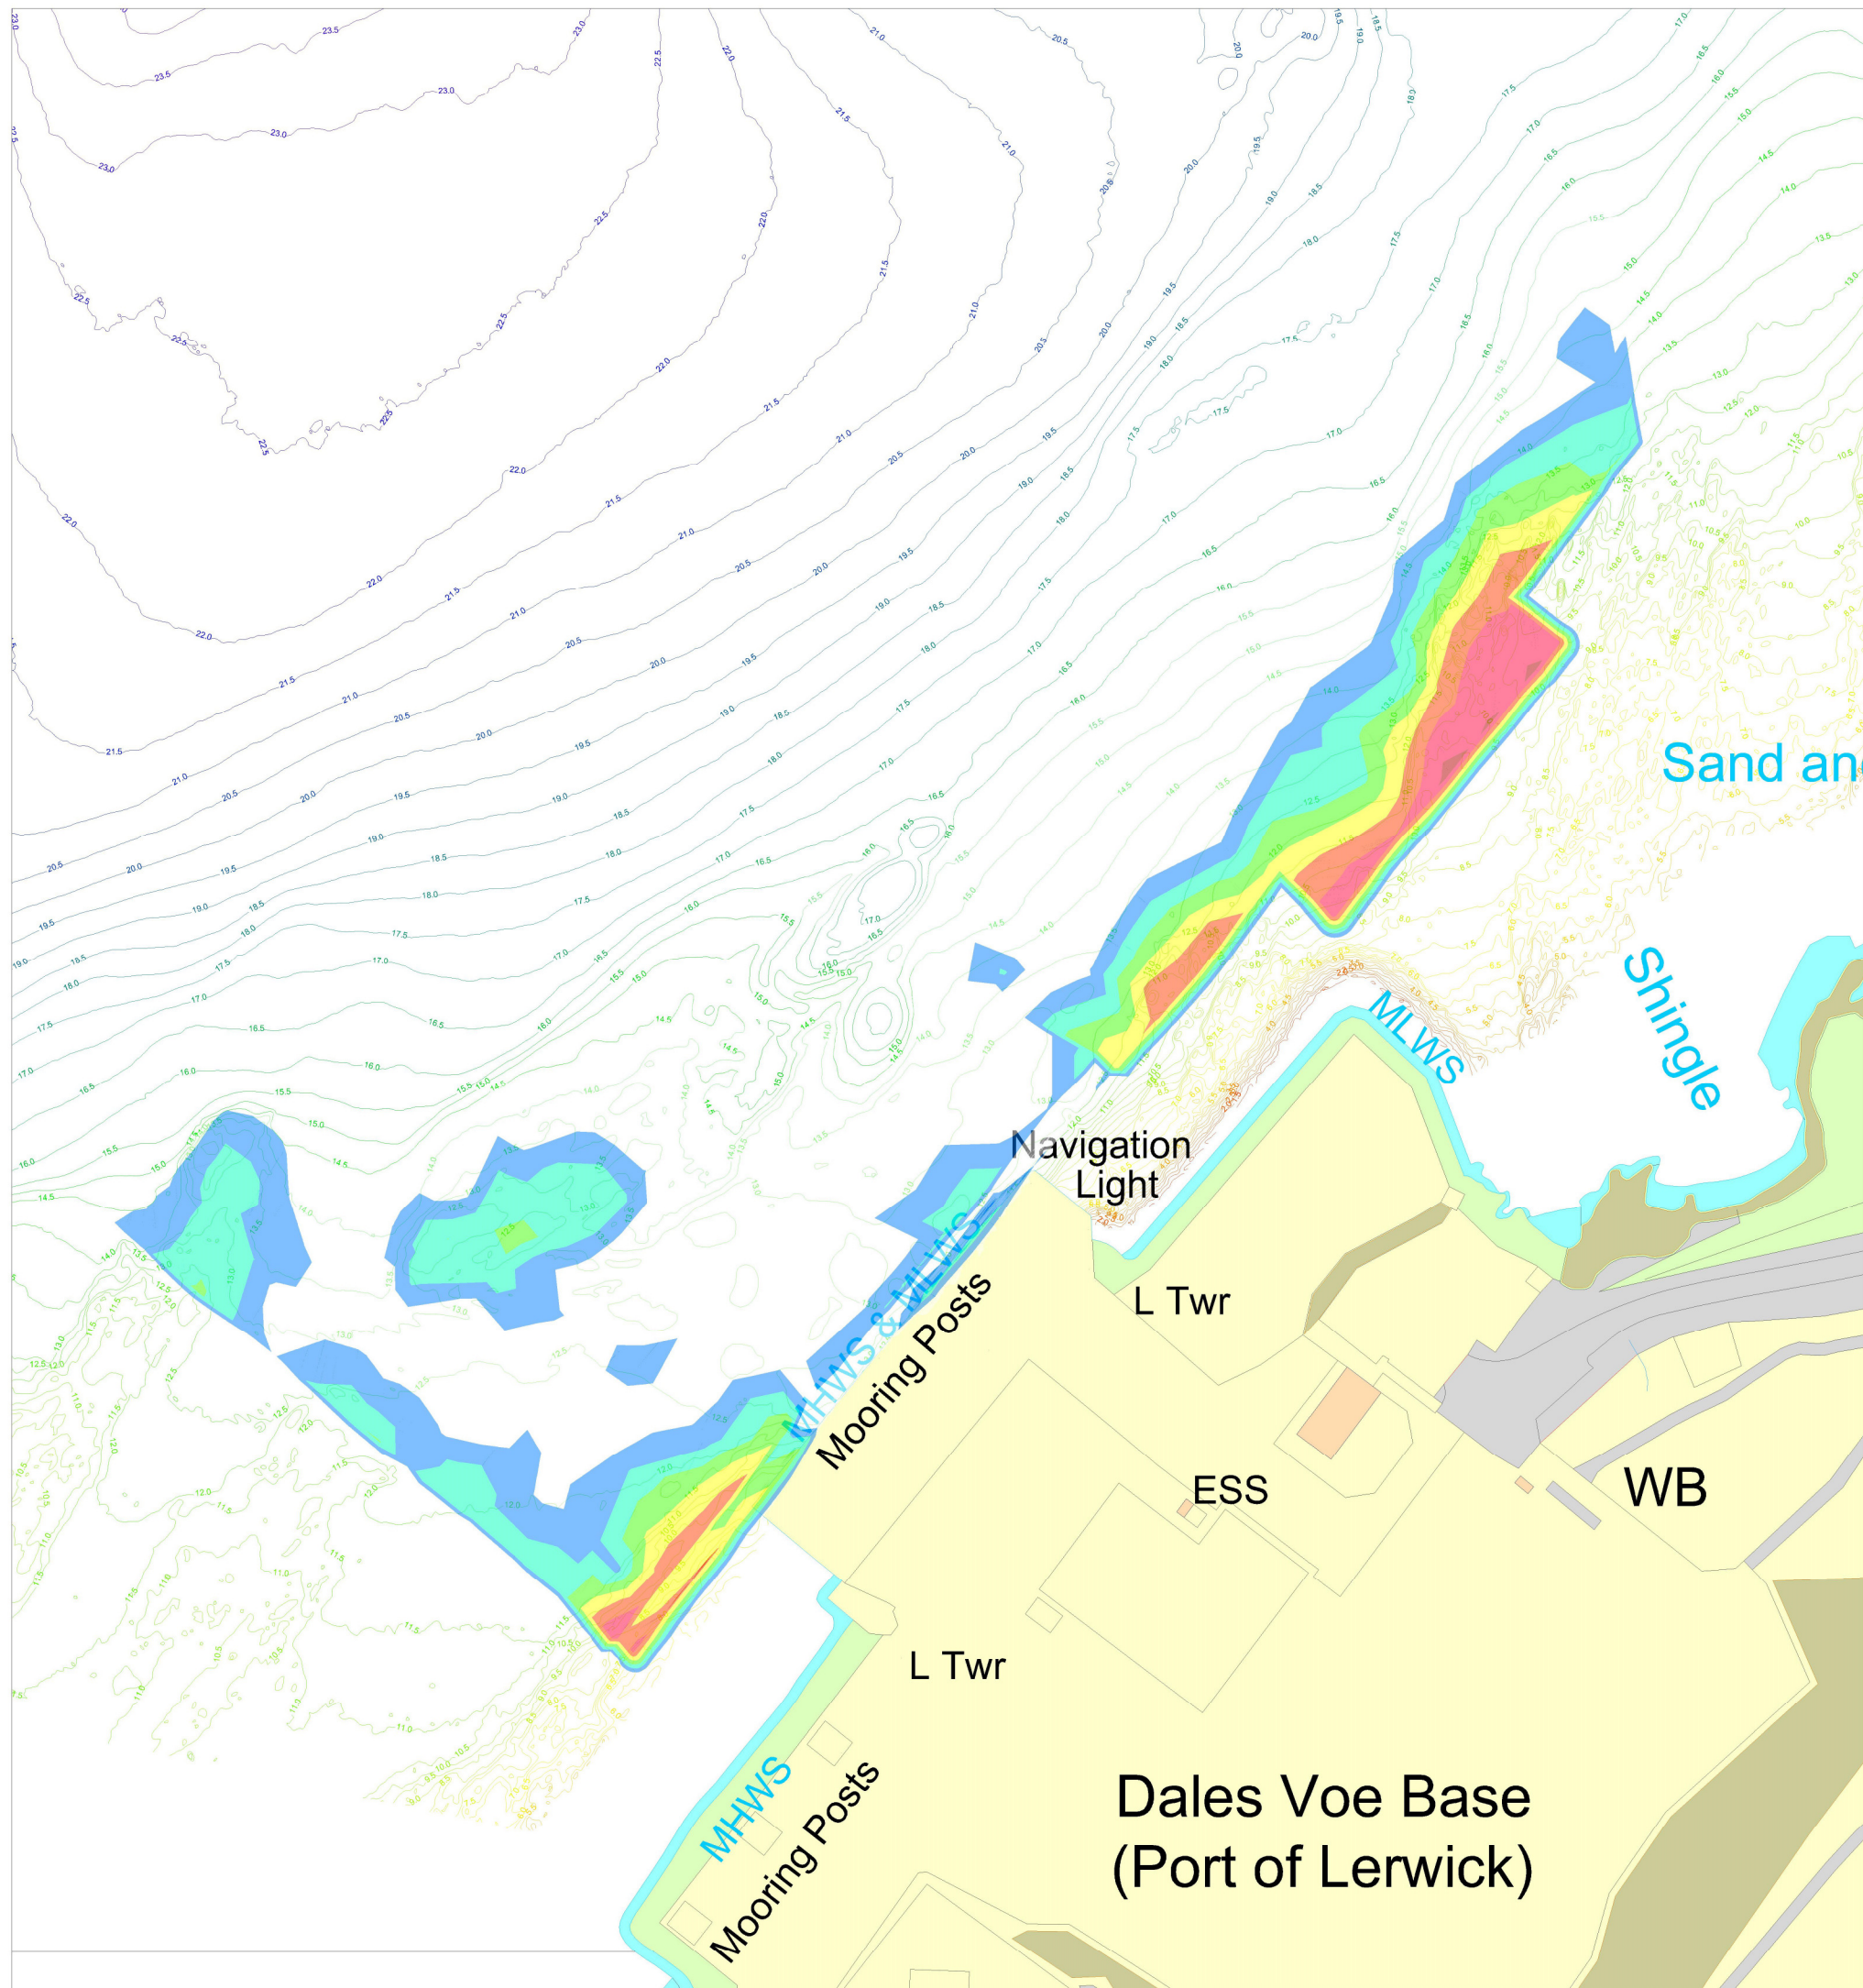

17.07.2024	Marine Licence Application	PRN	APS
REV	DATE	REVISION	DRN

THIS DRAWING IS COPYRIGHT. DO NOT SCALE FROM THIS DRAWING.

Arch Henderson 1919

Civil Engineers
Structural Engineers
Architects
CDM Co-ordinators
Geotechnical services
Environmental services

Stewart Building, Lerwick, Shetland, ZE1 0LL.
Tel : 01595 695512
www.arch-henderson.co.uk - email : lerwick@arch-henderson.co.uk

Aberdeen, Dundee, Glasgow, Lerwick, Inverness, Thurso, Stromness, Southampton, Falkland Islands

PROJECT: Lerwick Port Authority Lerwick Harbour Dredging			
TITLE: Marine Consents Dales Voe Layout - Dredge Depths (Hard)			
DRAWN: PRN	DATE: July 2024	CHECKED: APS	APPROVED: SSJ
SCALE: (A1) 1:1,000		DRAWING STATUS: Consents	
DRAWING No: 232029-MD-14			REV: -