


**LOCATION PLAN**

Scale 1: 20,000

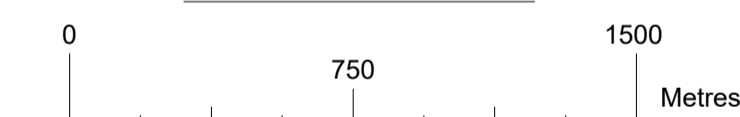

REV	DATE	REVISION	DRN	CHK
-	17.07.2024	Marine Licence Application	PRN	APS

THIS DRAWING IS COPYRIGHT . DO NOT SCALE FROM THIS DRAWING.

**Arch Henderson** 1919

Civil Engineers  
Structural Engineers  
Architects  
CDM Co-ordinators  
Geotechnical services  
Environmental services

Stewart Building, Lerwick, Shetland, ZE1 0LL.  
Tel : 01595 695512  
www.arch-henderson.co.uk - email : lerwick@arch-henderson.co.uk

Aberdeen; Dundee; Glasgow; Lerwick; Inverness; Thurso; Stromness; Southampton; Falkland Islands


PROJECT :  
Lerwick Port Authority  
Lerwick Harbour Dredging

TITLE :  
Marine Consents  
Dales Voe Dredging Coordinates

DRAWN : PRN	DATE : July 2024	CHECKED : APS	APPROVED : SSJ
----------------	---------------------	------------------	-------------------

SCALE : (A1) 1:2,500	DRAWING STATUS : Consents
-------------------------	------------------------------

DRAWING No : 232029-MD-15	REV : -
------------------------------	------------

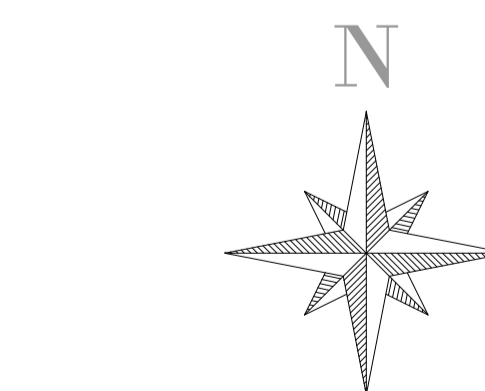

**DALES VOE DREDGING WORKS COORDINATES**

Scale 1: 1,000

