


EXISTING LAYOUT

SCALE 1 : 1000

REF.	CHAINAGE (m)	DESCRIPTION	DRAWING NUMBER(S)
R1	106	REPLACE DAMAGED LADDER	235053/002 & 003
R2	125	REPLACE DAMAGED LADDER	235053/002 & 003
R3	178 - 181	REPLACE MISSING HORIZONTAL TIMBER	235053/004
R4	203 - 206	REPLACE MISSING HORIZONTAL TIMBERS	235053/004
R5	209 - 212	RE-ATTACH DISPLACED HORIZONTAL TIMBER	235053/005
R6	214 - 217	REPLACE MISSING HORIZONTAL TIMBER	235053/004
R7	233 - 236	REPLACE MISSING HORIZONTAL TIMBER	235053/004
R8	254 - 257	REPLACE MISSING HORIZONTAL TIMBER	235053/004
R9	261 - 264	REPLACE MISSING HORIZONTAL TIMBER	235053/004
R10	265 - 268	REPLACE MISSING HORIZONTAL TIMBER	235053/004
R11	271 - 274	REPLACE MISSING HORIZONTAL TIMBER	235053/005



GREENOCK
N.T.S.

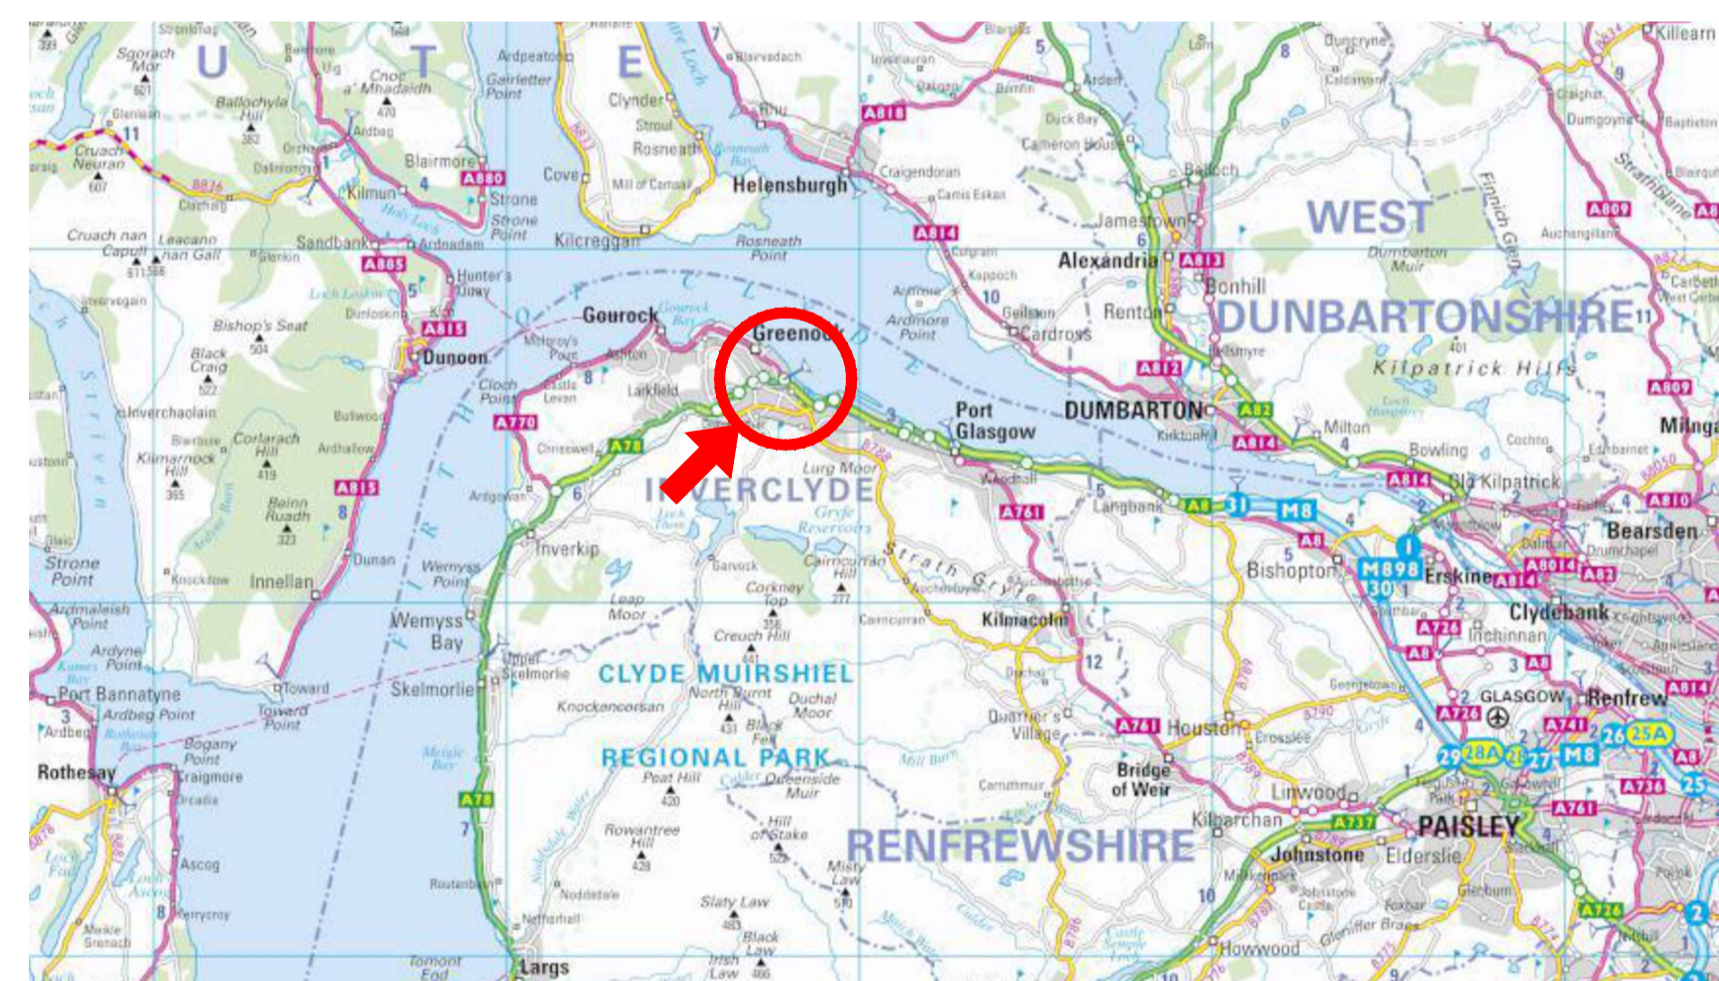

GREENOCK WATERFRONT
N.T.S.

Reproduced by permission of Ordnance Survey® on behalf of The Controller of Her Majesty's Stationery Office. © Crown copyright and database rights 2022. Licence number : 100002501

	HEALTH AND SAFETY INFORMATION
ANY EXCEPTIONAL RISKS (i.e. THOSE NOT LIKELY TO BE OBVIOUS TO A COMPETENT CONTRACTOR, UNUSUAL OR LIKELY TO BE DIFFICULT TO MANAGE EFFECTIVELY) ARE INCLUDED IN THE WARNING BOXES BELOW.	
REFER TO RESIDUAL HAZARD AND RISK IDENTIFICATION FORM GIVING FULL DETAILS :- <p style="text-align: center;">235053 DRA</p>	
CONSTRUCTION INFORMATION SHOWN ON ARCH HENDERSON DRAWINGS IS BASED ON AN INSPECTION SURVEY CARRIED OUT DURING MARCH 2022. THE CURRENT CONDITION OF THE EXISTING STRUCTURE MAY DIFFER FROM THAT SHOWN ARCH HENDERSON DRAWINGS	
MAINTENANCE / OPERATION /	
DECOMMISSIONING / DEMOLITION	
WORK CAN ONLY BE CARRIED OUT BY SUITABLY TRAINED AND BRIEFED PERSONNEL	

NOTES

- THIS DRAWING IS TO BE READ IN CONJUNCTION WITH ARCH HENDERSON DRAWING NUMBERS 235053/002, 003, 004 & 005.
- THE EXACT LOCATION OF CONTRACTORS WELFARE AND STORAGE AREA IS TO BE AGREED ON SITE WITH A REPRESENTATIVE FROM INVERCLYDE COUNCIL AND THE CONTRACTOR PRIOR TO WORKS COMMENCING.

REV	DATE	REVISION DESCRIPTION	DRN	VER
THIS DRAWING IS COPYRIGHT - DO NOT SCALE FROM THIS DRAWING				

142 St. Vincent Street, Glasgow G2 5LA
Tel : 0141 227 3060 - Fax : 0141 248 9542
www.arch-henderson.co.uk - email : glasgow@arch-henderson.co.uk

Offices in: Aberdeen, Dundee, Falkland Islands, Glasgow, Inverness, Lewick, Southampton, Stromness and Thurso

Civil Engineers
 Structural Engineers
 Principal Designers
 Architects
 Geotechnical services
 Environmental services

PROJECT :
**INVERCLYDE COUNCIL
GREENOCK WATERFRONT REMEDIAL WORKS**

TITLE :
REMEDIAL WORKS LOCATION PLANS

DRAWN : W.J.	DATE : 10/11/2023	VERIFIED : H.D.	APPROVED : M.S.
-----------------	----------------------	--------------------	--------------------

SCALE : (A1) AS SHOWN @ A1	DRAWING STATUS : TENDER
-------------------------------	----------------------------

DRAWING No : 235053/001	REV : /
----------------------------	------------

DO NOT SCALE