



PLAN ON PIER

SCALE 1:250

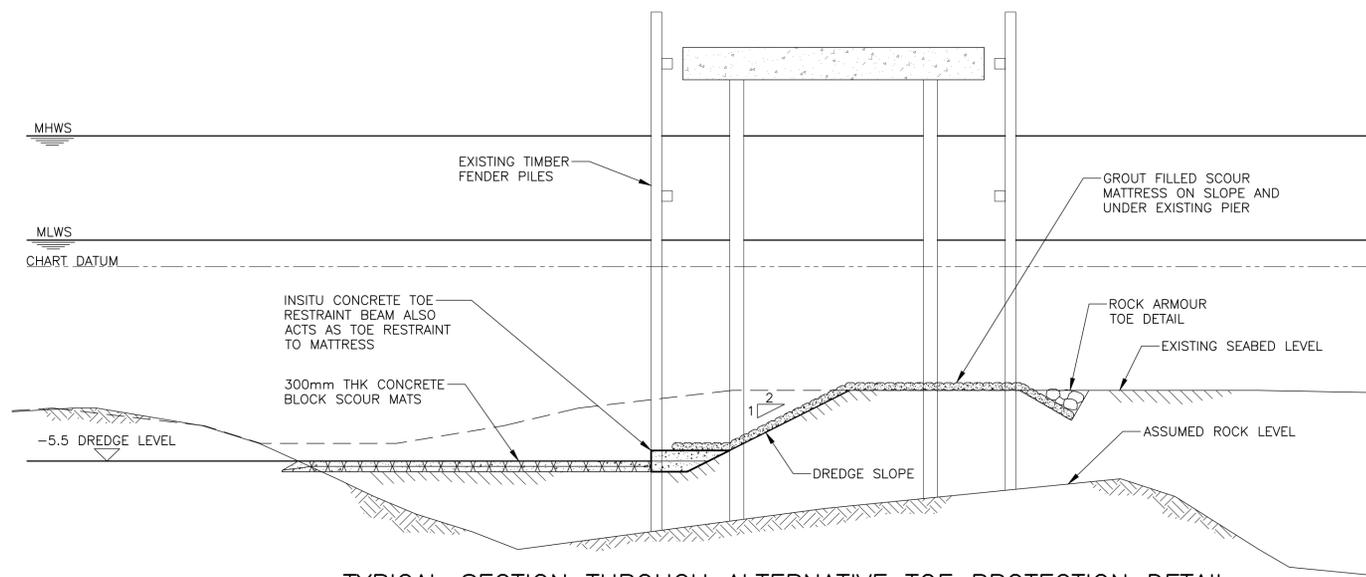

TYPICAL SECTION THROUGH ALTERNATIVE TOE PROTECTION DETAIL

SCALE 1:100

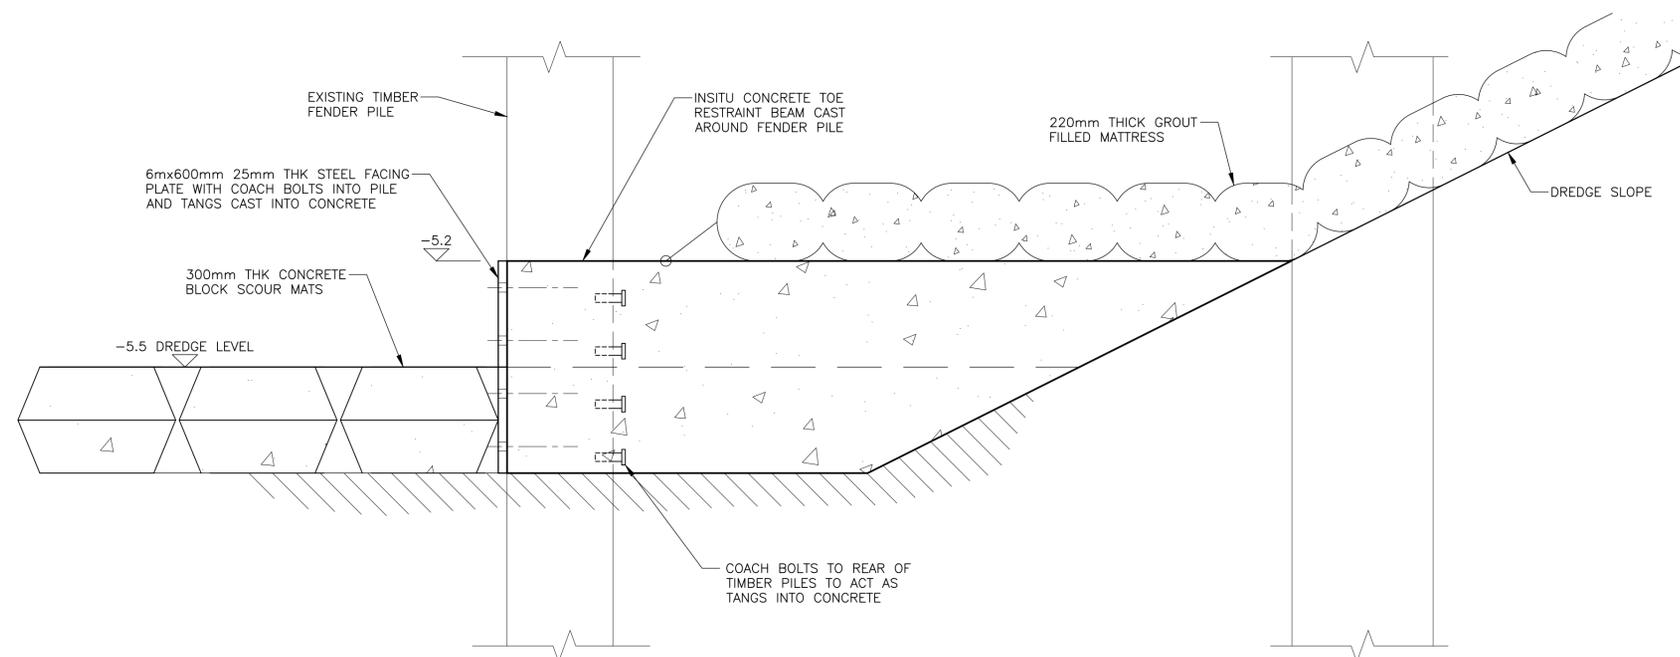

ENLARGED TOE RESTRAINT BEAM DETAIL

SCALE 1:10

GENERAL NOTES

1. ALL DIMENSIONS ARE IN MILLIMETRES UNLESS NOTED OTHERWISE.
2. ALL LEVELS ARE IN METRES AND RELATE TO CHART DATUM.
3. CHART DATUM IS 1.95m BELOW ORDNANCE DATUM.
4. TIDE LEVELS:
  - HAT = +4.40mCD
  - MHWS = +3.70mCD
  - MHWN = +2.70mCD
  - MLWN = +1.50mCD
  - MLWS = +0.75mCD
  - LAT = 0.0mCD

T02	03.11.23	DETAILS REVISED	JA	DT	GB
REV	DATE	DETAILS	DRAWN	CHK'D	APP'D

AMENDMENTS

CLIENT



PROJECT

ISLAY NEW VESSEL PORT ENABLING WORKS

George Leslie Ltd  
Blackbyres Road  
Barrhead  
Glasgow  
G78 1DU



George Leslie Ltd

**Wallace Stone**  
Consulting Civil Engineers

GLASGOW 0141 554 5233  
glasgow@wallacestone.co.uk

DINGWALL 01349 866775  
dingwall@wallacestone.co.uk

STORNOWAY 01851 600220  
stornoway@wallacestone.co.uk

DRAWING TITLE

COLONSAY SCOUR PROTECTION DETAILS

DRAWN	CHECKED	APPROVED
AB	DT	GB
DATE	DATE	DATE
AUG 23	AUG 23	AUG 23
SCALE (A1)	STAGE	REV
AS SHOWN	TENDER	T02

DRAWING No.  
2472-WS-XX-XX-D-C-9003