

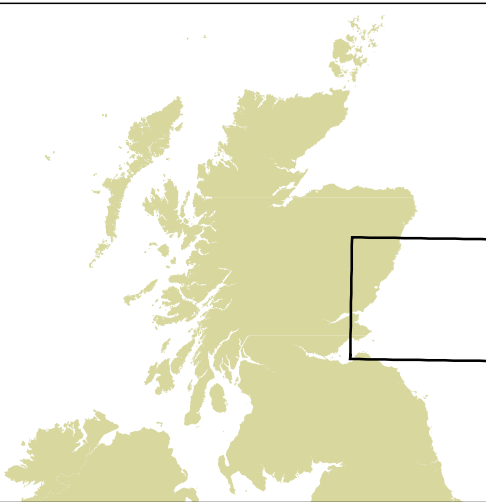


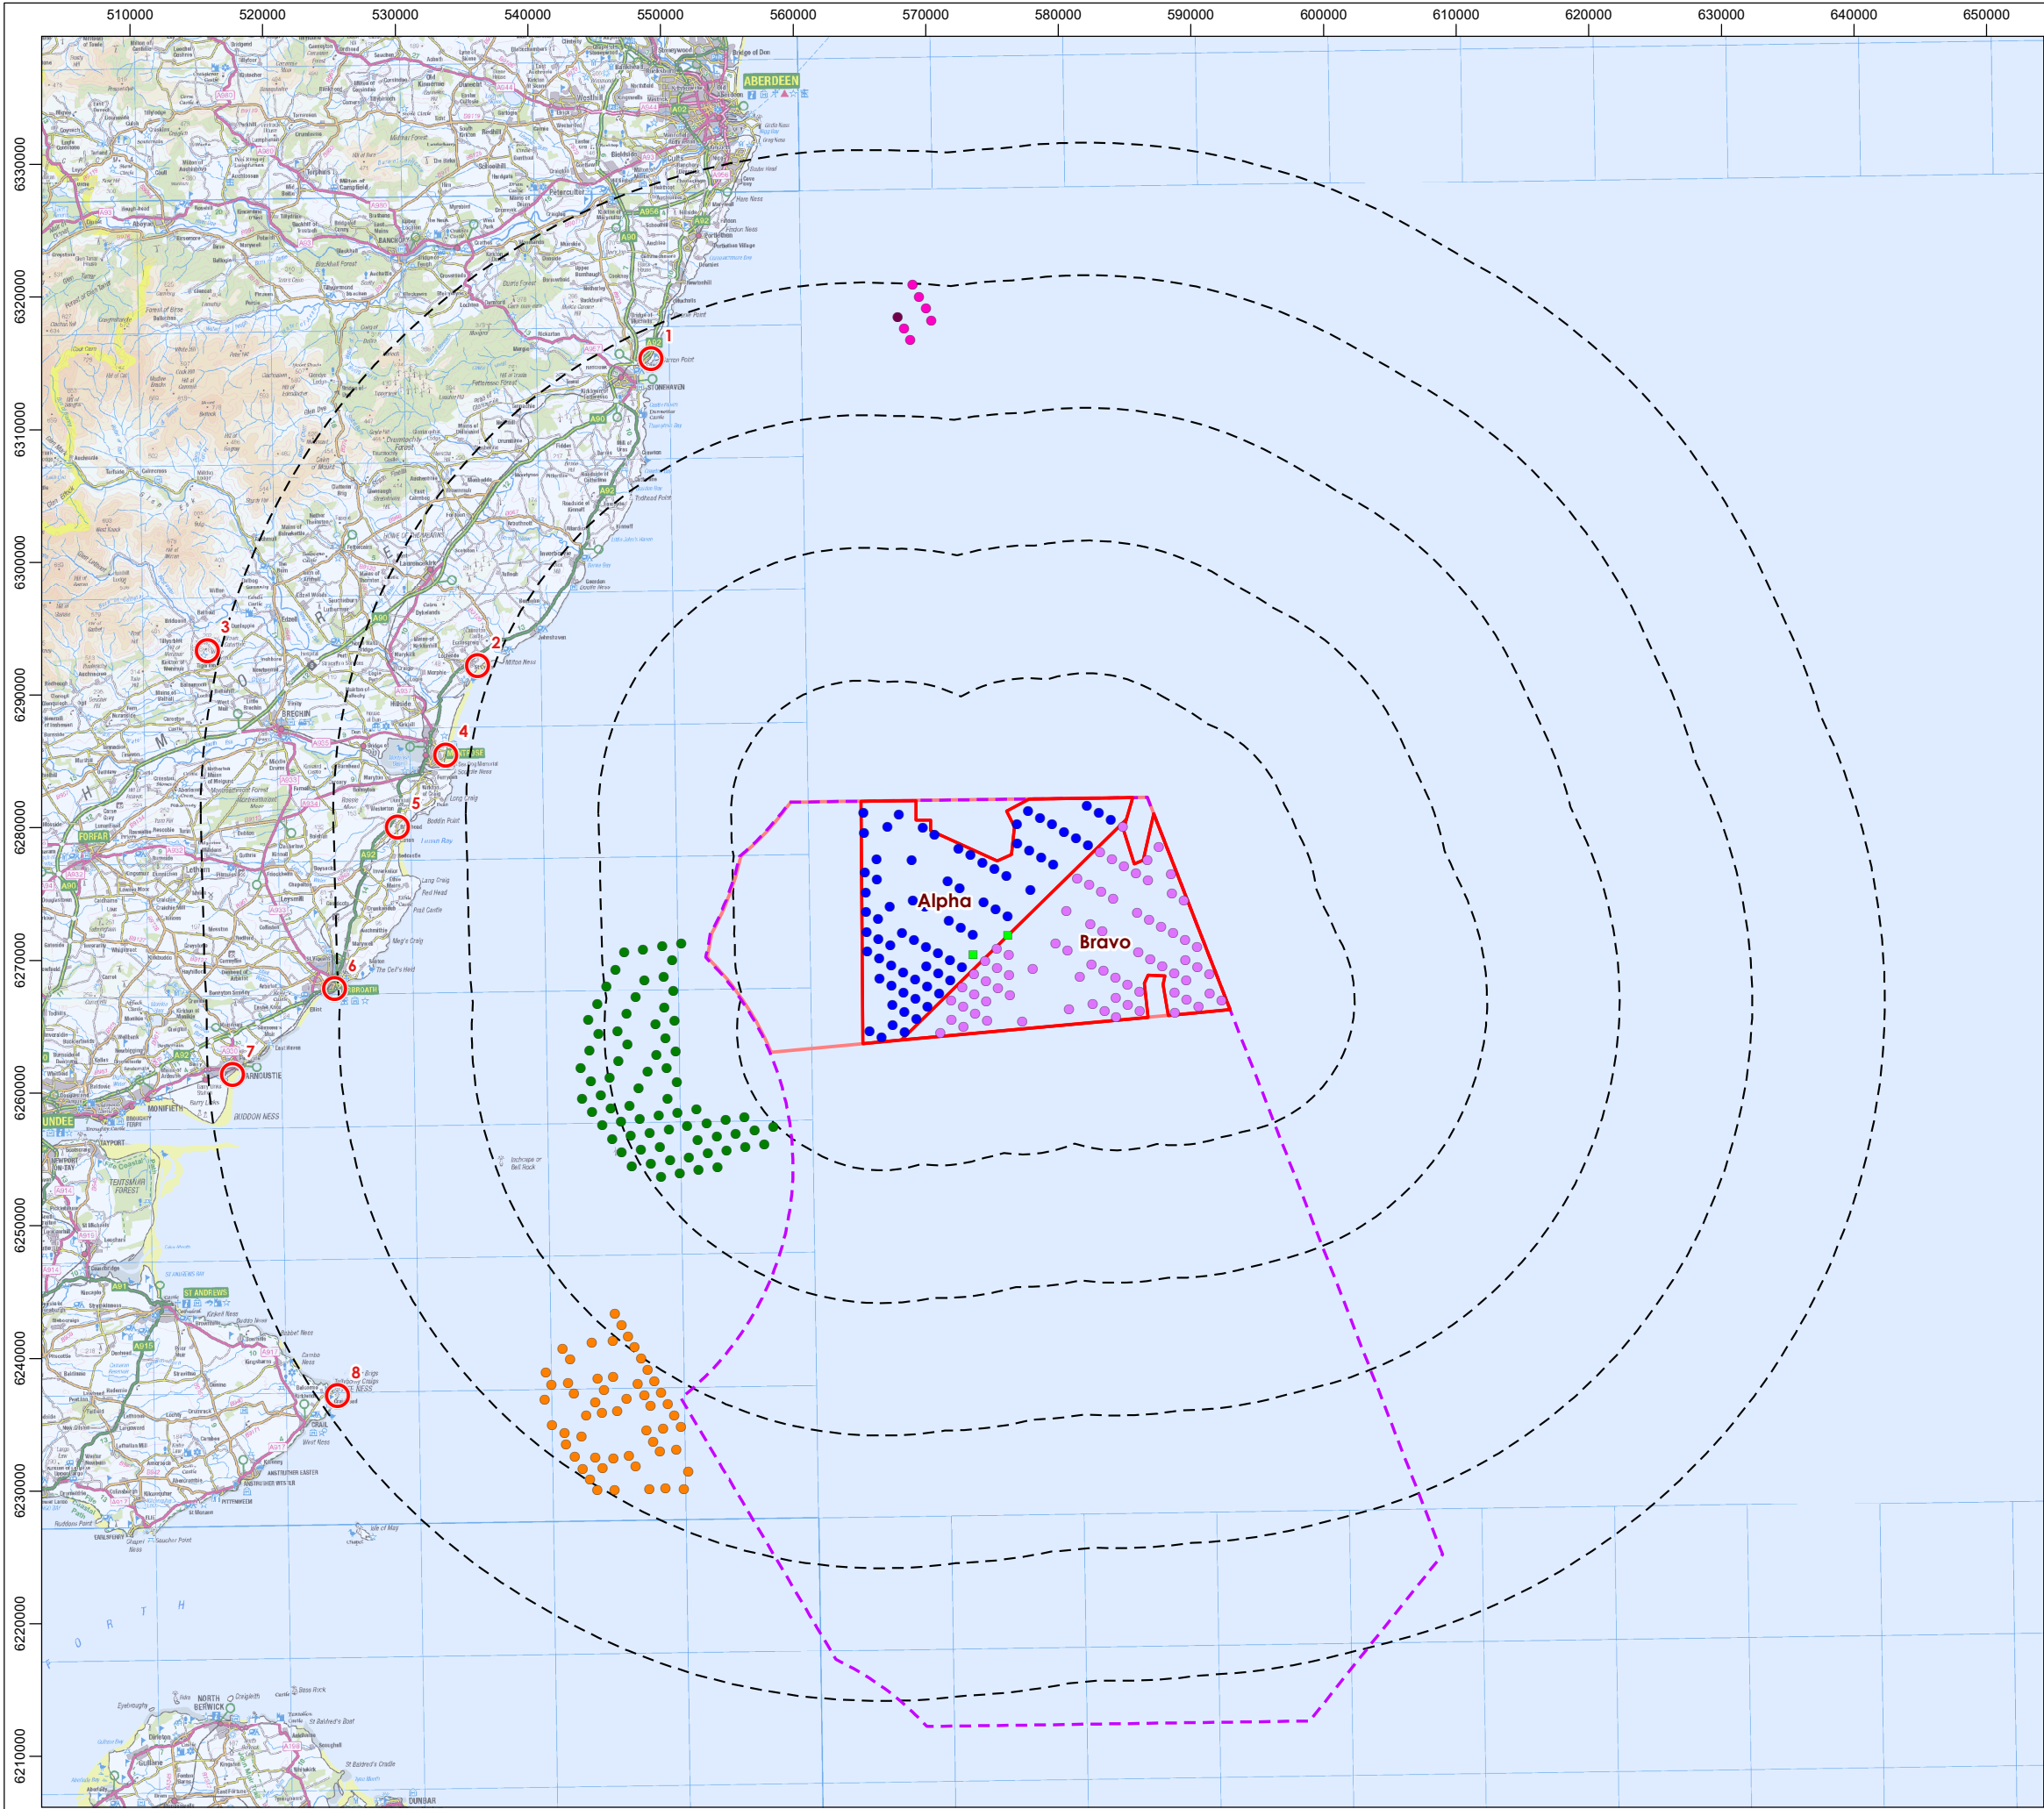

Legend

- Firth of Forth Round 3 Zone 2
- Seagreen Phase 1 North Block
- Project Alpha and Project Bravo boundaries
- Projects Alpha and Bravo - Final Design layout**
- 150 turbines - 123m hub, 205m tip
 - Project Alpha turbines (75 no.)
 - Project Bravo turbines (75 no.)
- 10km site radii to 50km
- Offshore Substation Platform (2 no.)
- Inch Cape wind turbine
 - Consented 2017 layout
 - 72 turbines - max 166m hub, 291m tip
- Neart Na Gaoithe wind turbine
 - Consented 2018 layout
 - 54 turbines - max 116.7m hub, 200.2m tip
- Operational Kincardine turbine - 66m hub, 106 tip
- Consented Kincardine turbine - max 105m hub, 191m tip
- Landscape viewpoints 1-8: as per 2012 offshore ES

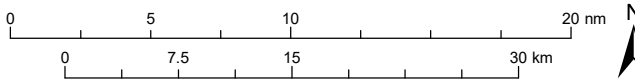

© Crown copyright 2019. All rights reserved.
Project Name

SEAGREEN OFFSHORE WIND FARM

Drawing Title
Site Location and Landscape Viewpoints

Rev	Date	Details	Status	Drwn	Rqst	Chkd	Appd
R1	17/12/19	First Issue	DRAFT	TH	WW	AA	-
R2	-	-	-	-	-	-	-
R3	-	-	-	-	-	-	-
R4	-	-	-	-	-	-	-

Drawing Number
B18099_DS_009a_Figure 01

Scale
1:500,000

Plot Size
A3

Datum
WGS84

Projection
UTM30N

