


Detail: Plan on Outfall Headwall and TideFlex Valve
SCALE: 1:20

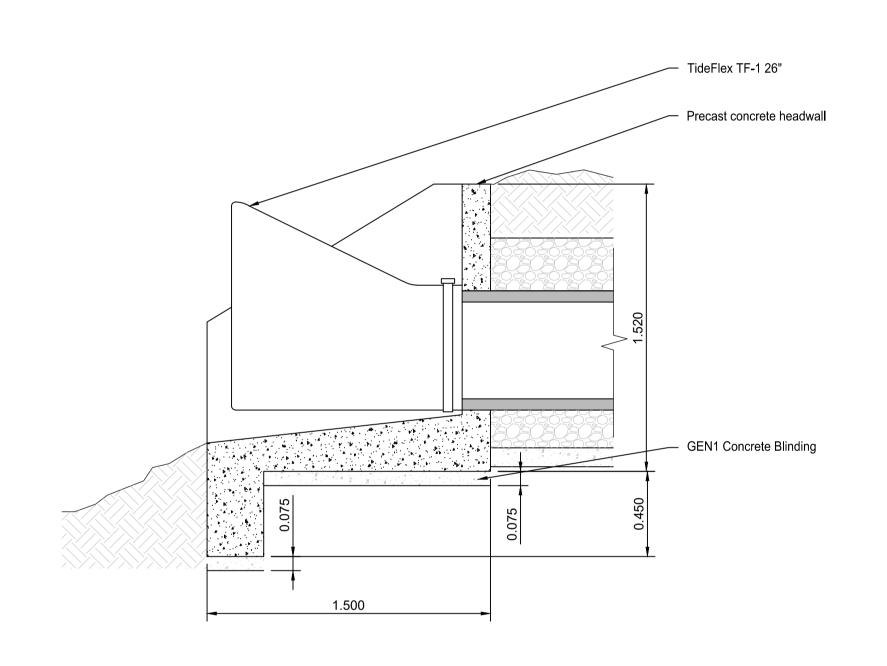

Section A-A
SCALE: 1:20

This data is based upon the O.S.map by Scottish Water with the permission of Her Majesty's Stationery Office, © Crown Copyright. Unauthorised reproduction infringes Crown Copyright and may lead to prosecution or civil proceedings. Licence Number GD03135G0017

Ordnance Datum Newlyn unless otherwise stated.

All dimensions are in metres and levels are in metres relative to

Current Issue Information:

0A	For Marine License	NC	KMacD	RMcG	23/1
Rev	Description	Drawn	Chk'd	App'd	Date



SCOTTISH WATER
CASTLE HOUSE
CASTLE DRIVE
CARNEGIE CAMPUS
DUNFERMLINE

The power of collaboration

m² (Water) LLP Caledonian Exchange 1st. Floor, West, 19t. Floor, West, 19A Canning Street, Edinburgh EH3 8EG United Kingdom. T +44 (0)131 221 2300 F +44 (0)131 221 2399 W www.mottmac.com

		V V	www.mottmac.com
riginated By N Cowper	Drawn By N Cowper	Checked By R McGowan	Approved By R McGowan
ate 19/11/2021	Date 19/11/2021	Date	Date
<sup>cale</sup> As Shown		Status For information	

Project Title

Pittenweem Sewer Flooding

Proposed East Shore Outfall Outfall Headwall Detail

ELLIPSE EQUIPMENT No. AUTOCODE No. 5053390000 5053390000-SN-DRA-04211044

© m² (Water) LLP This document is issued for the party which commissioned it and for specific purposes connected with the captioned project only. It should not be relied upon by any other party or used for any other purpose. We accept no responsibility for the consequences of this document being relied upon by any other party, or being used for any other purpose, or containing any error or omission which is due to an error or omission in data supplied to us by other parties.