


LEGEND

	SEA WATER INTAKE
	SEA WATER COOLING RETURN
	LONG SEA OUTFALL
	EXTENT OF WORKS

1. For layout & details of Surface/Overhead drainage refer to the S2 Series
2. For the Fireman layouts refer to 96/003 & 96/120 series
3. For the Waterman layouts refer to 96/003 & 96/120 series
4. For the Outfall & Sea Water Intake layouts refer to the 130 series
5. For underground LVHV Services layouts refer to the 140 series
6. For details of Combined Underground Services refer to drawing no. EC21317/26.110.111
7. For layout & details of the External Works refer to the 90 Series

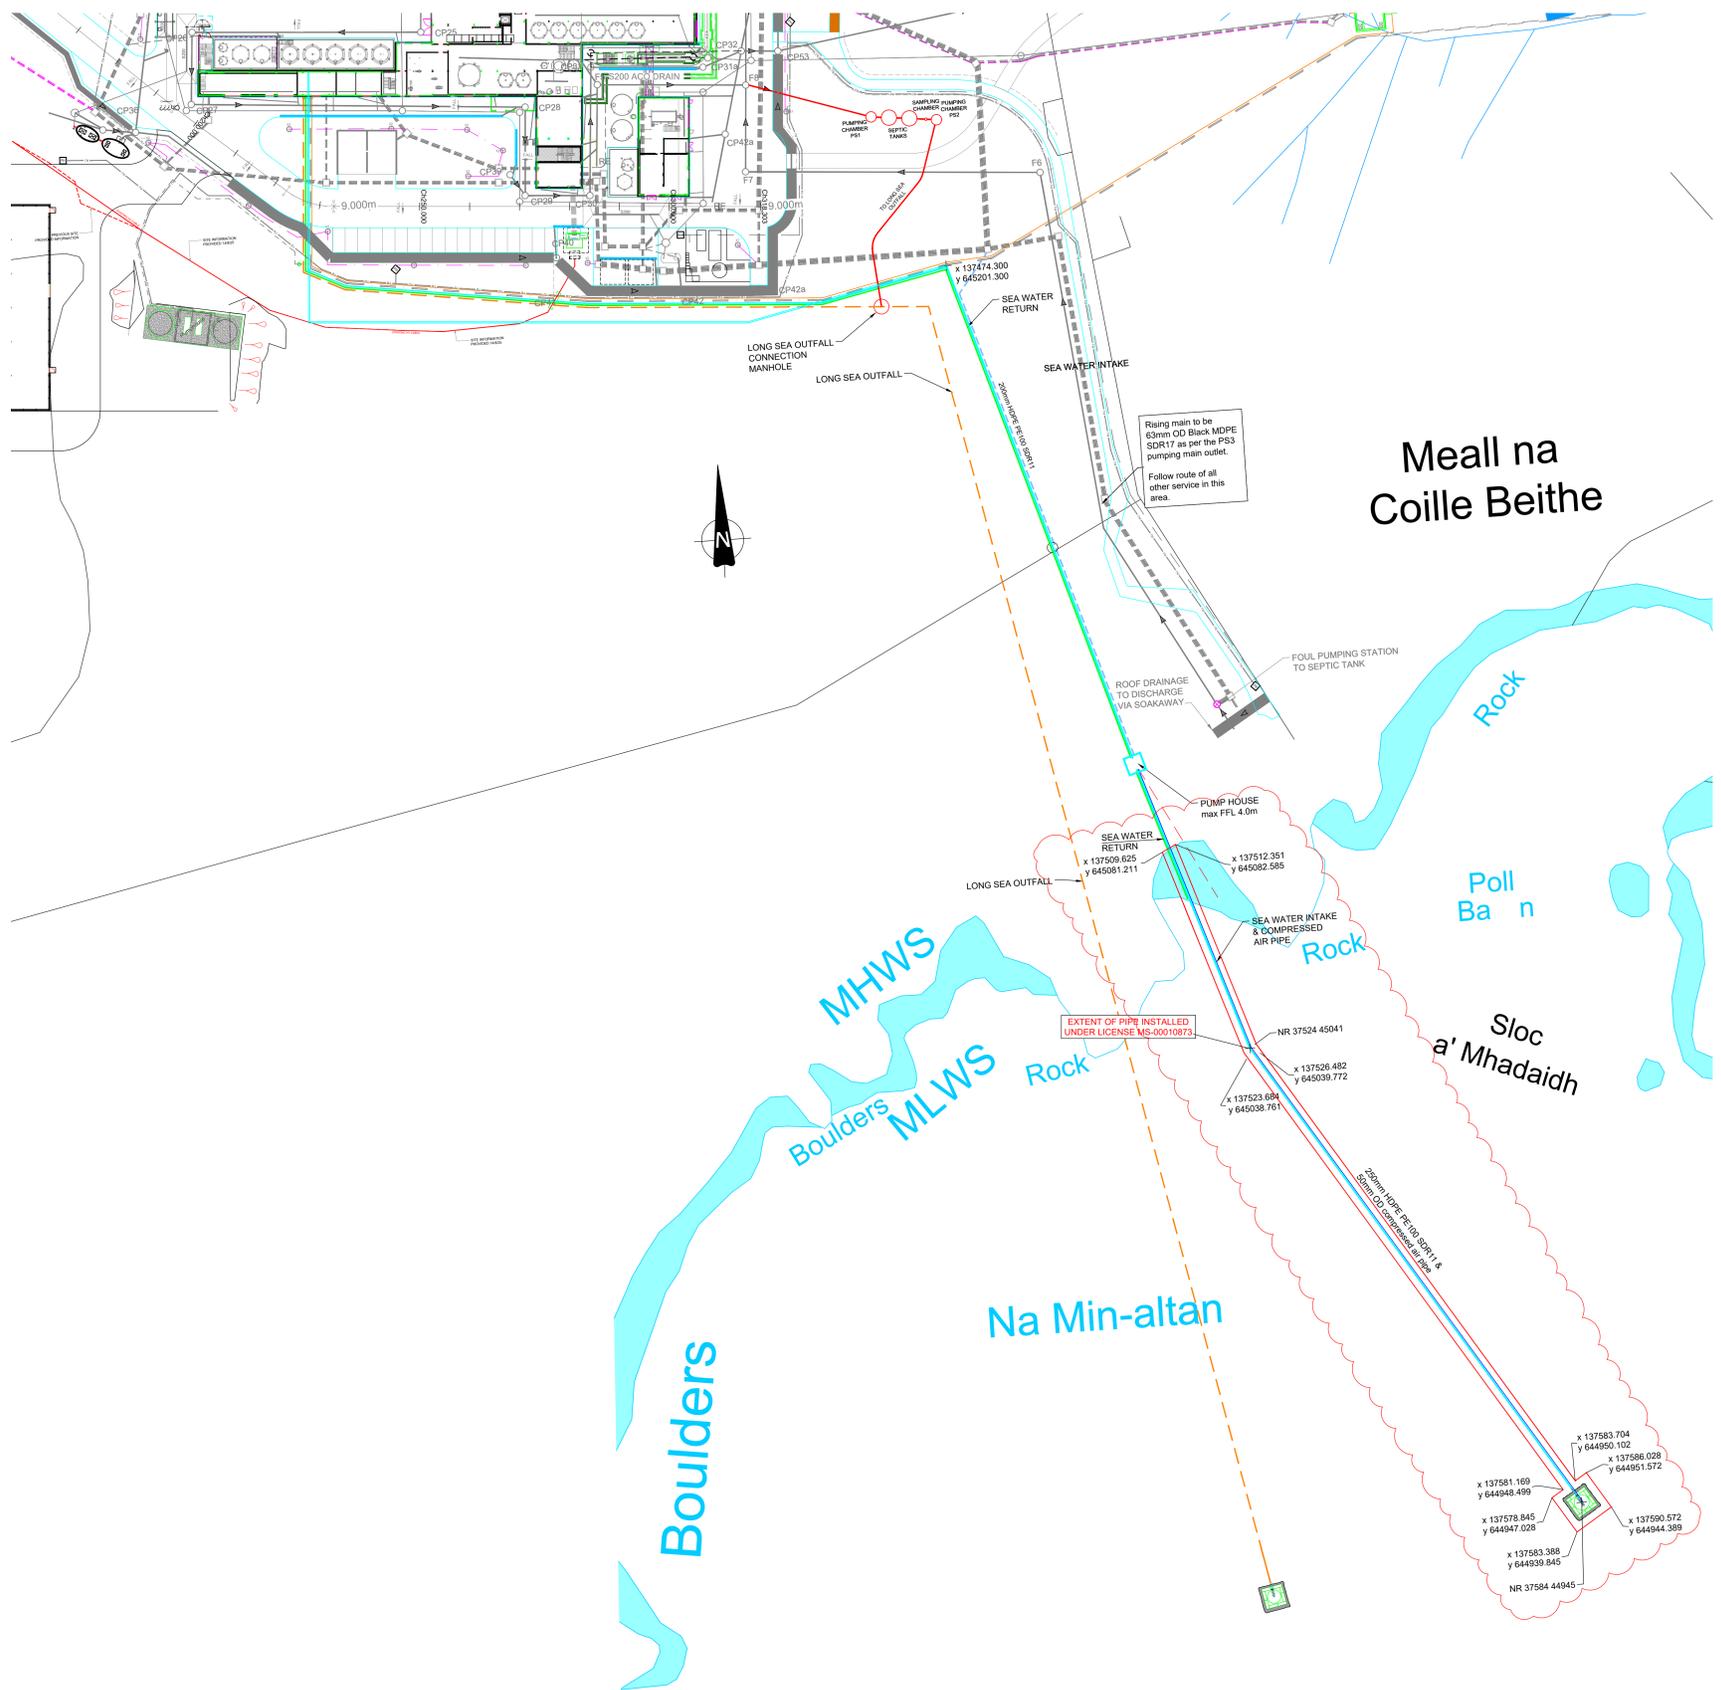

Revisions	Date	Drn.
A WORKS EXTENTS ADDED	02/10/2024	STH
B WORKS EXTENTS COORDINATES AMENDED	25/11/2024	STH
C LSO & CWR COMBINED WORKS EXTENTS COORDINATES AMENDED TO SUIT.	07/04/2025	STH
D LSO & CWR SEPARATED WORKS EXTENTS COORDINATES AMENDED TO SUIT.	09/05/2025	STH
E CWR HEADWALL AMENDED COORDINATES AMENDED TO SUIT.	19/05/2025	STH
F CWR HEADWALL AMENDED COORDINATES AMENDED TO SUIT.	03/12/2025	STH

FOR LICENSING

SPECIALITY DRINKS Ltd

Elixir Distillery, Islay

Marine Scotland Licensing

Drawn: STH	CK'd: JT	Scale: 1:500@A3
Date: Aug'24	Date: Aug'24	DO NOT SCALE

BLYTH&BLYTH
Cornerstone, 60 South Gyle Crescent
Edinburgh EH12 9EB
Email: edinburgh@blythandblyth.co.uk
www.blythandblyth.co.uk Telephone: 0131 474 2700

Drawing No. EC21317:52:006	Revision F
----------------------------	------------