



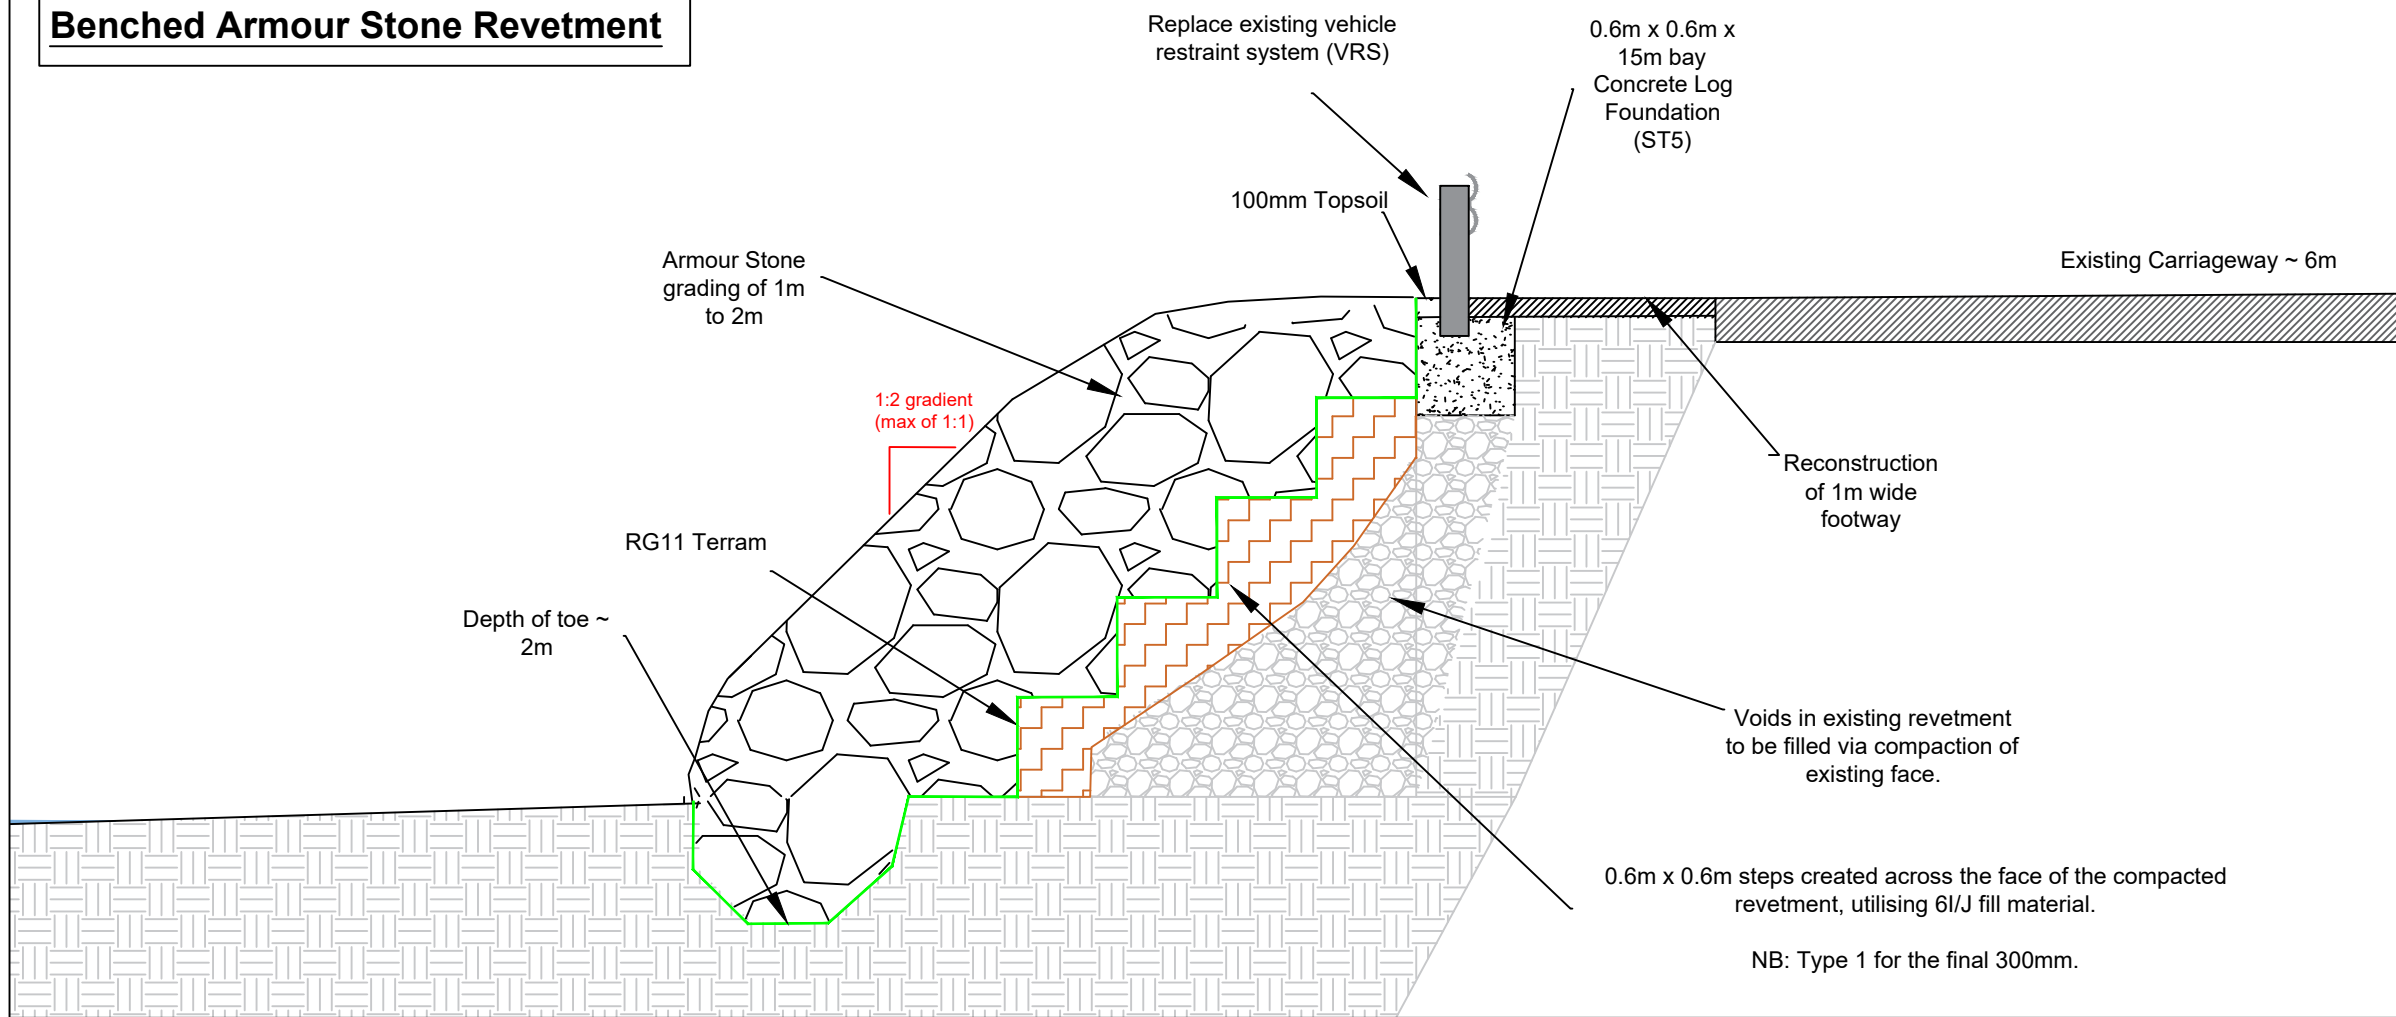

Benched Armour Stone Revetment

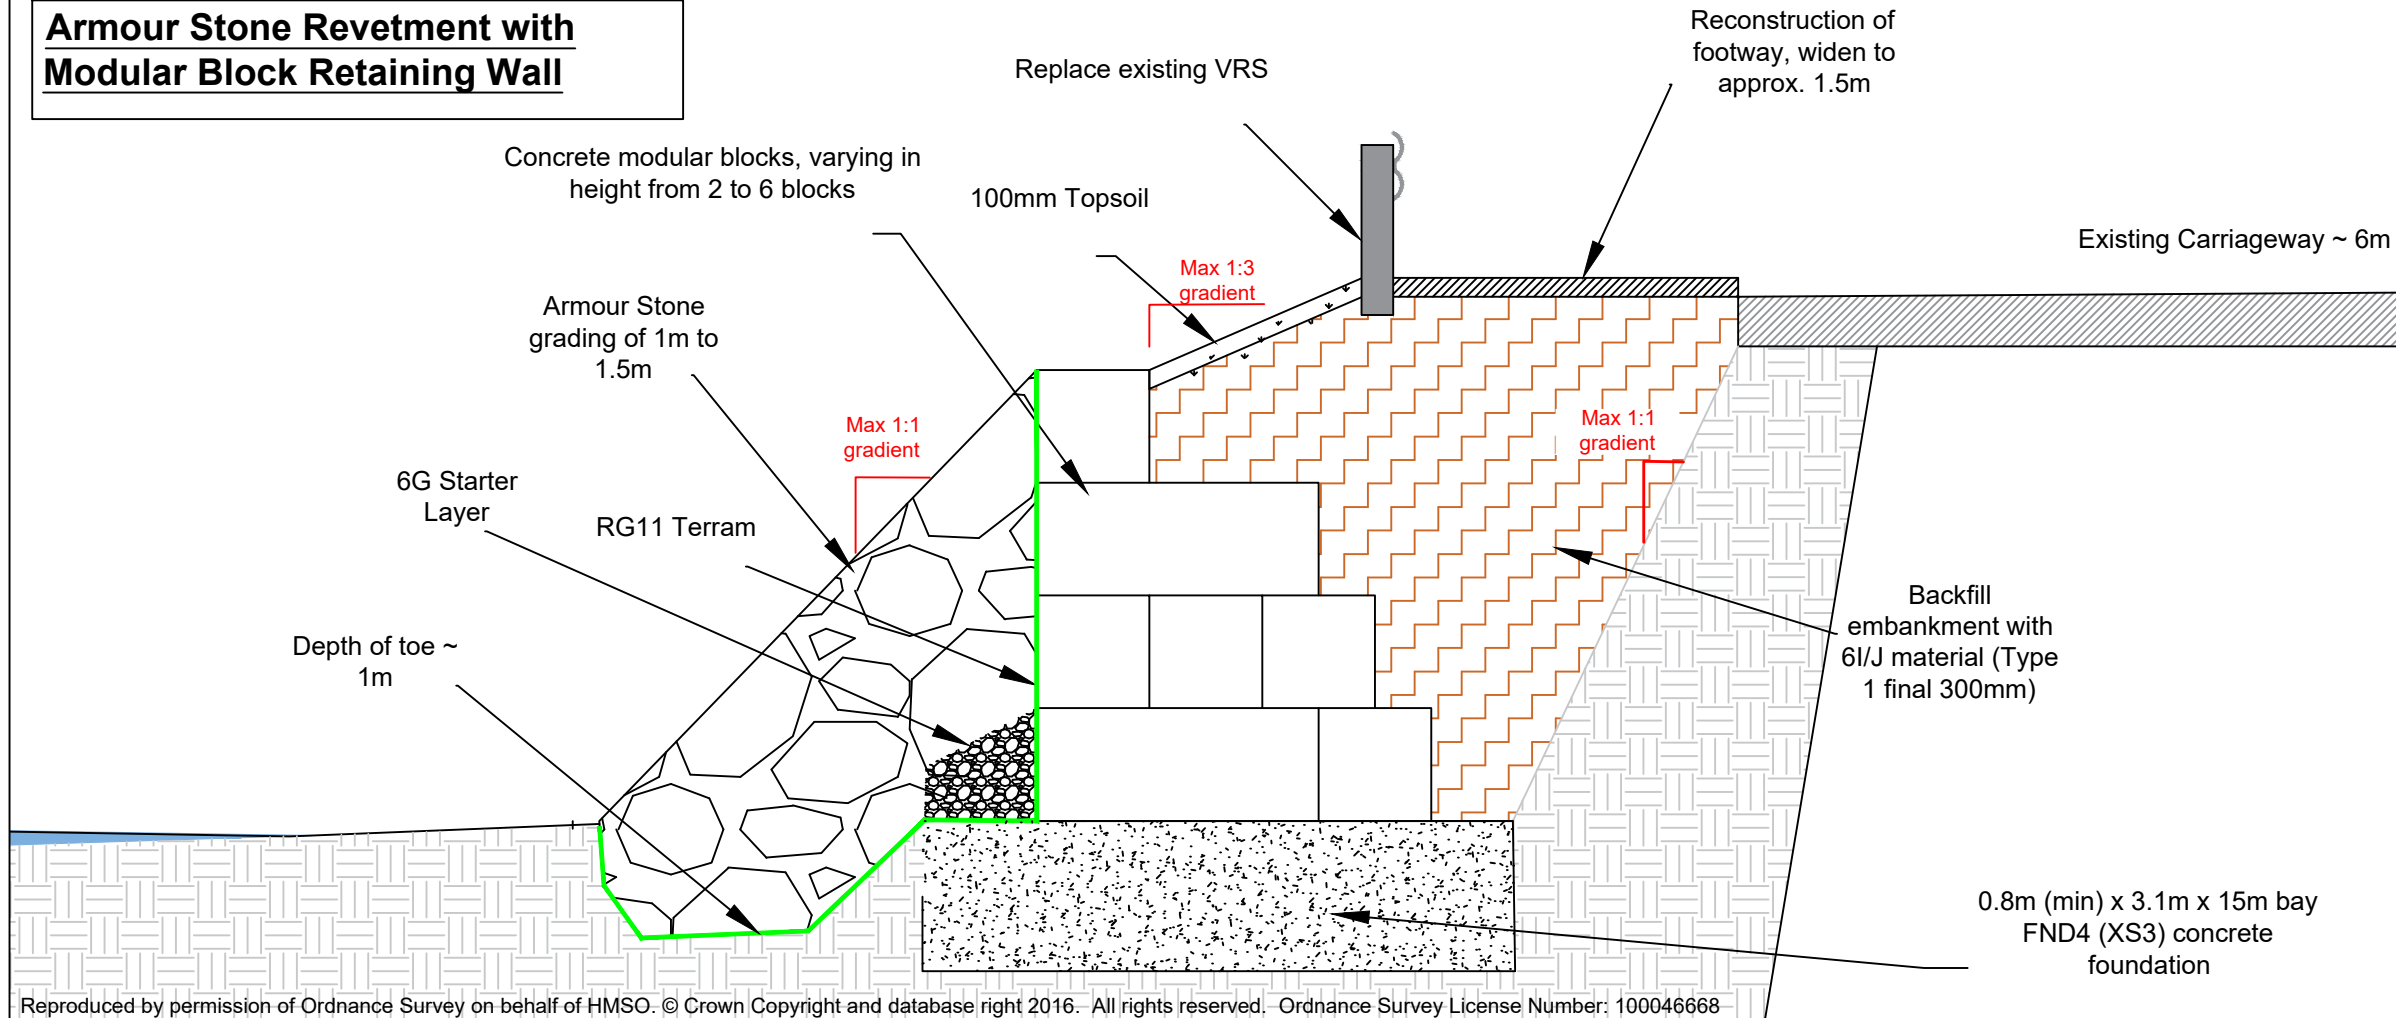

Armour Stone Revetment with Modular Block Retaining Wall



Drawing Number		19/NW/0309/015/005	
This drawing details the two construction methods that will be utilised throughout these emergency works.			
This drawing should be read in conjunction with drawing 19/NW/0309/015/003			
NB: This drawing is for information only. Each cross section will vary in height throughout the scheme.			
Do not scale this drawing			
Rev	Date	Checked	
Status			
FOR INFORMATION			
Rev.	1.1		
Client	 TRANSPORT SCOTLAND COMHIDHAIL ALBA		
	 BEAR SCOTLAND		
Project	A82 CROIT ANNA TO CALEDONIAN SEA WALL		
Title	PROPOSED TREATMENTS		
Drawing No.	19/NW/0309/015/005		
Scale	NTS	Date	JAN 20
Designed	CRF	Drawn	CRF
Checked	KR	Approved	KR