


Marine Aquaculture Site **Invasion Bay** PLANNING APPLICATION Annex 1. Site Charts and Coordinates

Mowi Scotland Limited
 April 2025

Registered in Scotland No. 138843 Registered Office, 1st Floor, Admiralty Park Admiralty Road Rosyth FIFE KY11 2YW	<small>OFFICE</small> Farms Office, Glen Nevis Business Park PH33 6RX Fort William	<small>FAX</small> -
	<small>POSTAL</small> Farms Office, Glen Nevis Business Park PH33 6RX Fort William	<small>MAIL</small> environment@mowi.com
		<small>WEB</small> http://mowi.com

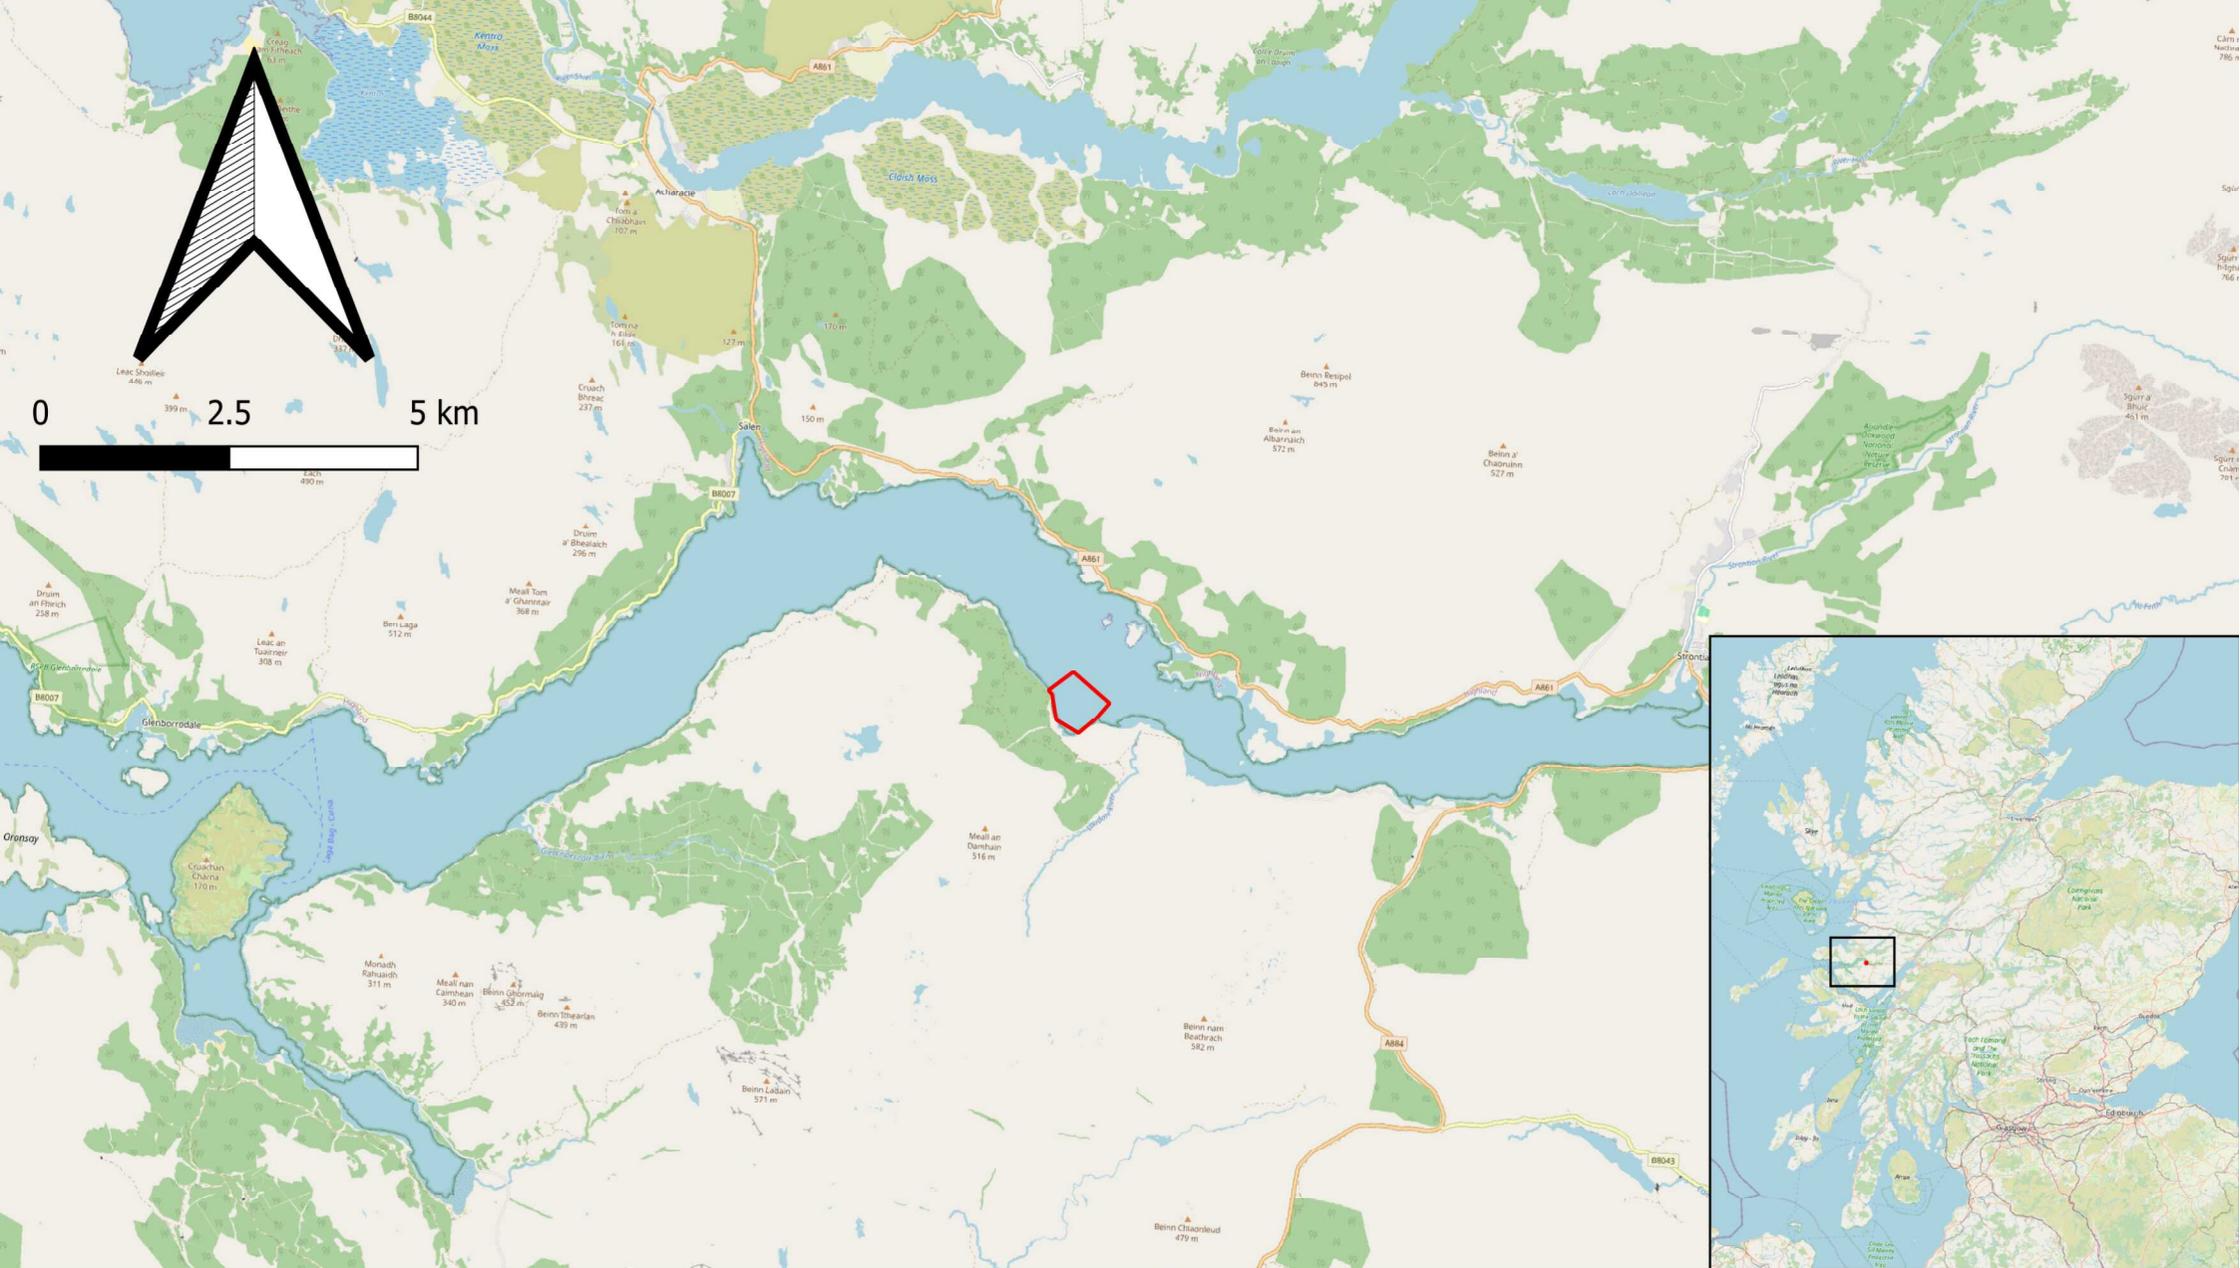


INVASION BAY FISH FARM	Legend	1:10000	2025-04-14	SH
MAP OF SITE LOCATION	 Invasion Bay fish farm			
Supplementary 1:100,000 admiralty plan		Scale	Date	Drawn




INVASION BAY FISH FARM	Legend  Invasion Bay Fish Farm	1:50000	2025-04-14	SH
MAP OF SITE LOCATION		Scale	Date	Drawn
Supplementary 1:50,000 location plan				




INVASION BAY FISH FARM	Legend Existing and proposed planning boundary 	1:25000	2025-04-14	SH
MAP OF SITE LOCATION		Scale	Date	Drawn
Supplementary 1:25,000 Location plan				

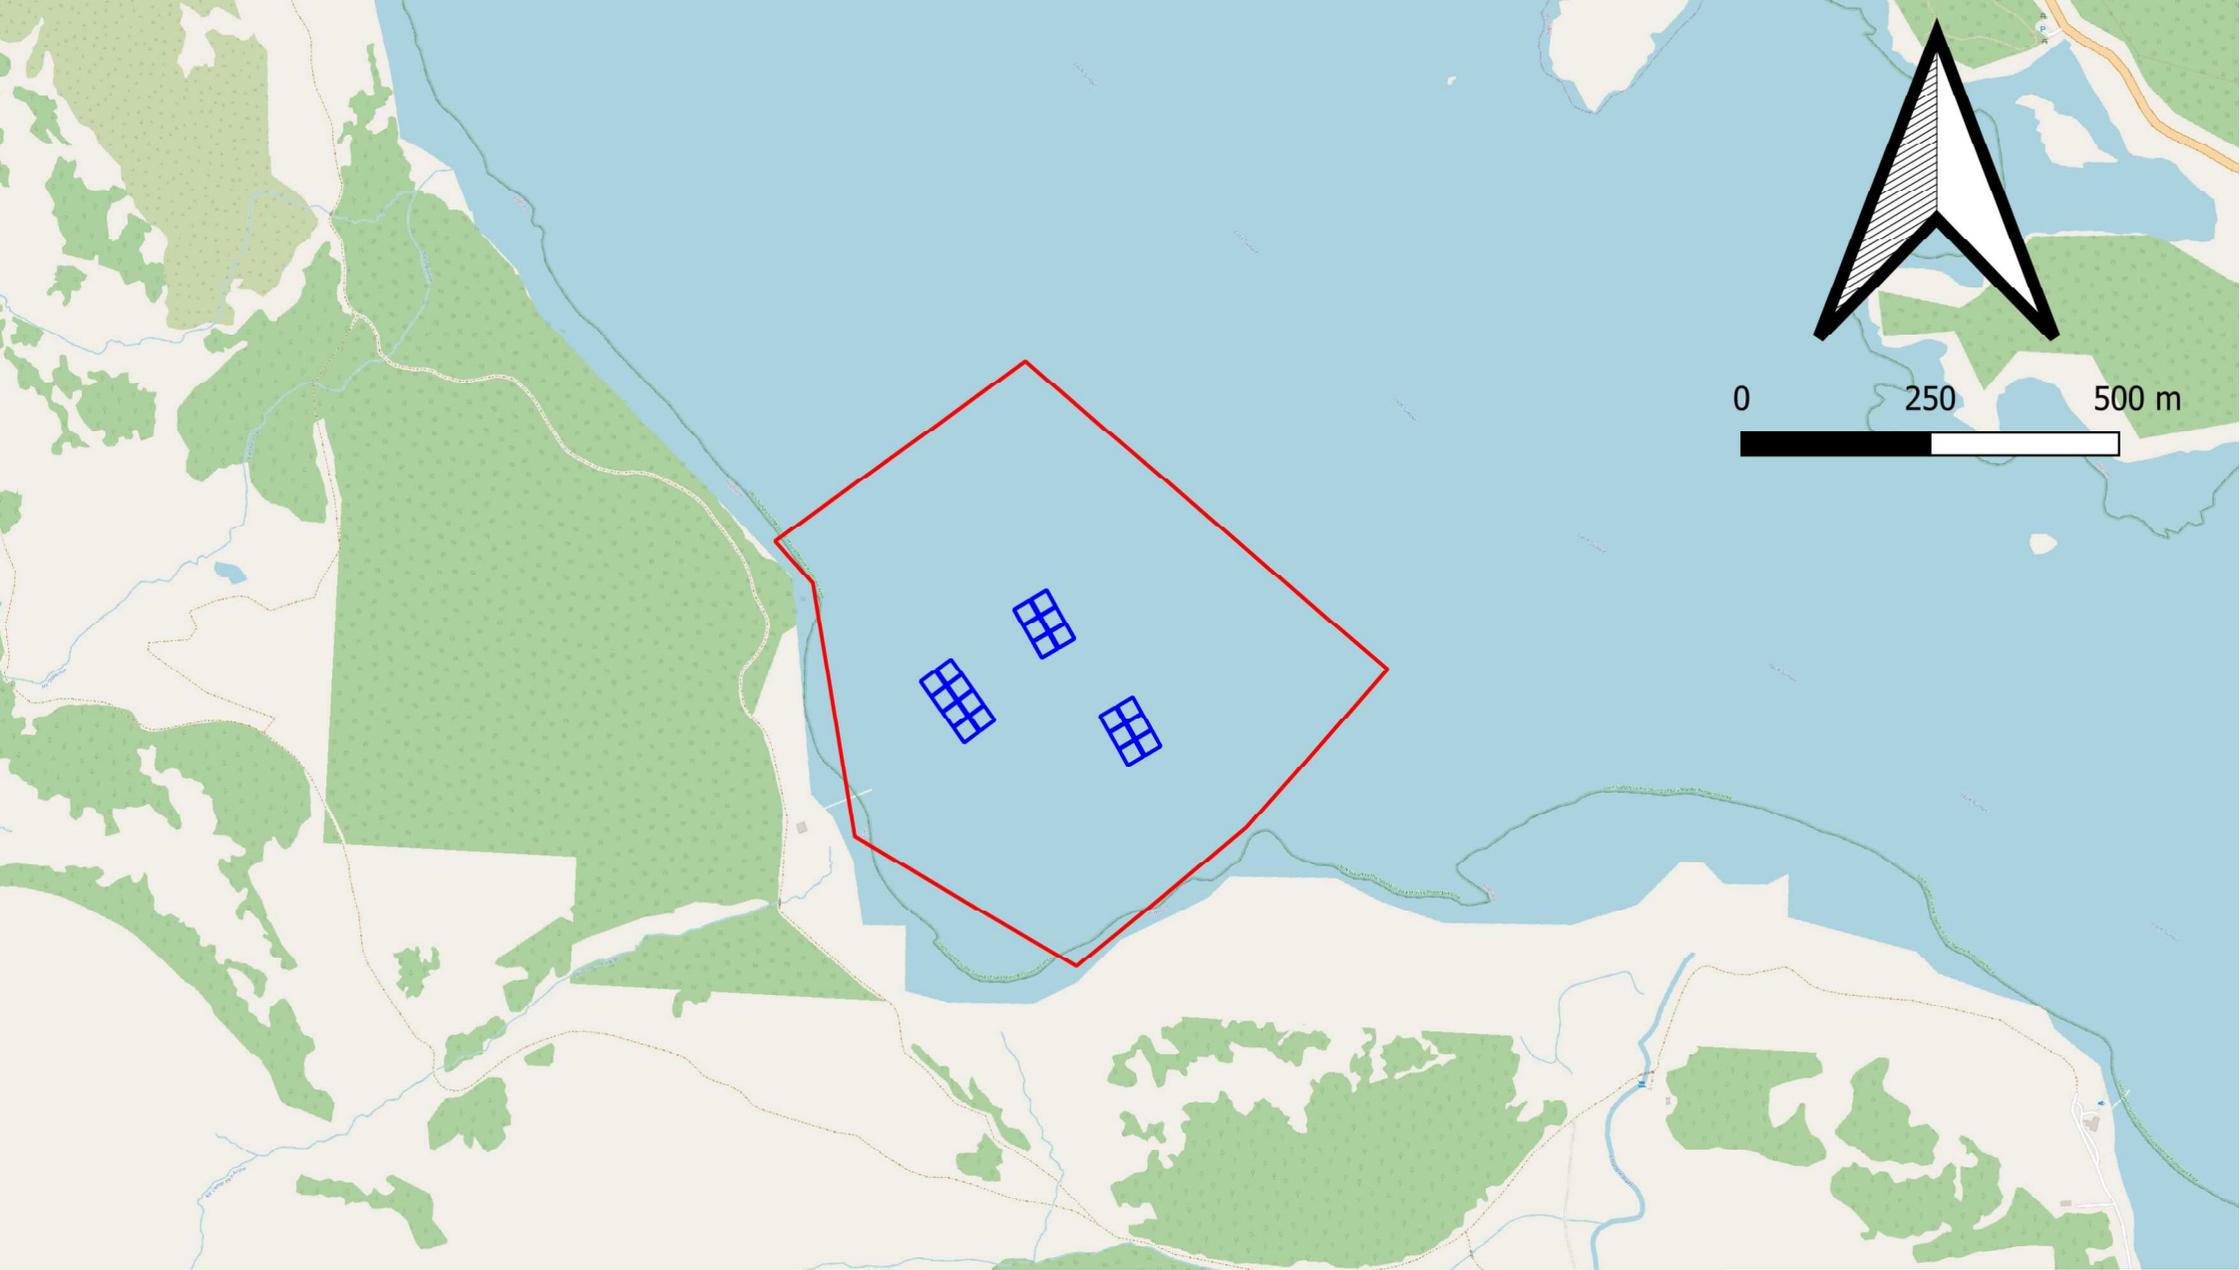


INVASION BAY FISH FARM	Legend			
MAP OF SITE LOCATION	<ul style="list-style-type: none"> Existing 24m Pens Existing and proposed planning boundary 	1:10000	2025-04-14	SH
1:10,000 Site Plan		Scale	Date	Drawn

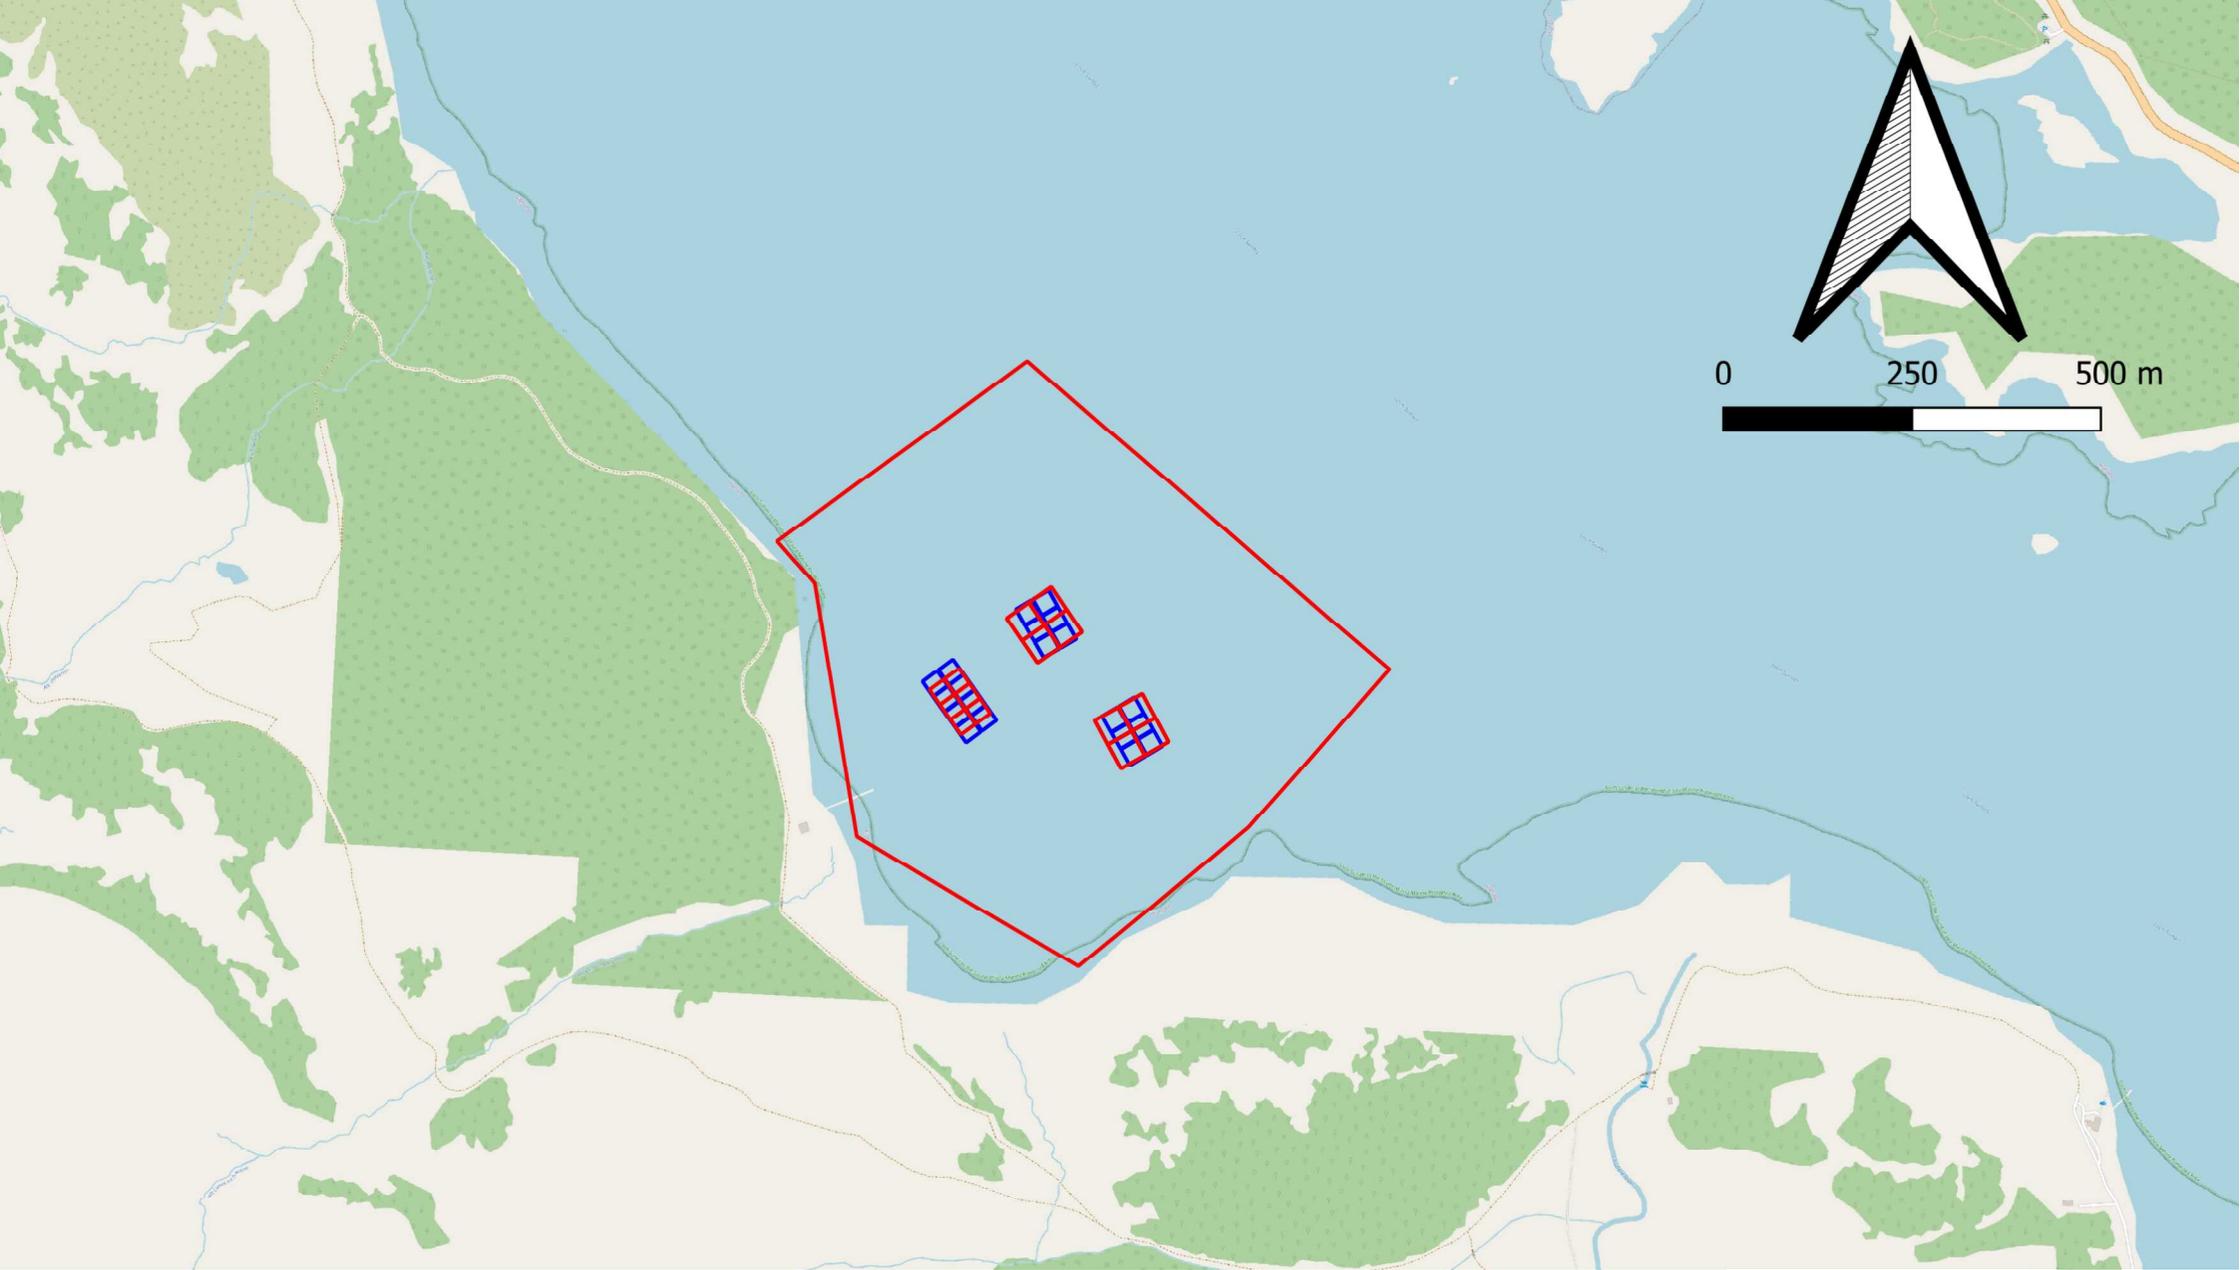


INVASION BAY FISH FARM	Legend	1:10000	2025-04-14	SH
MAP OF SITE LOCATION	<ul style="list-style-type: none"> Proposed 24m pen position Proposed 36m pens Existing 24m pens Existing and proposed planning boundary 			
1:10,000 Location Plan		Scale	Date	Drawn

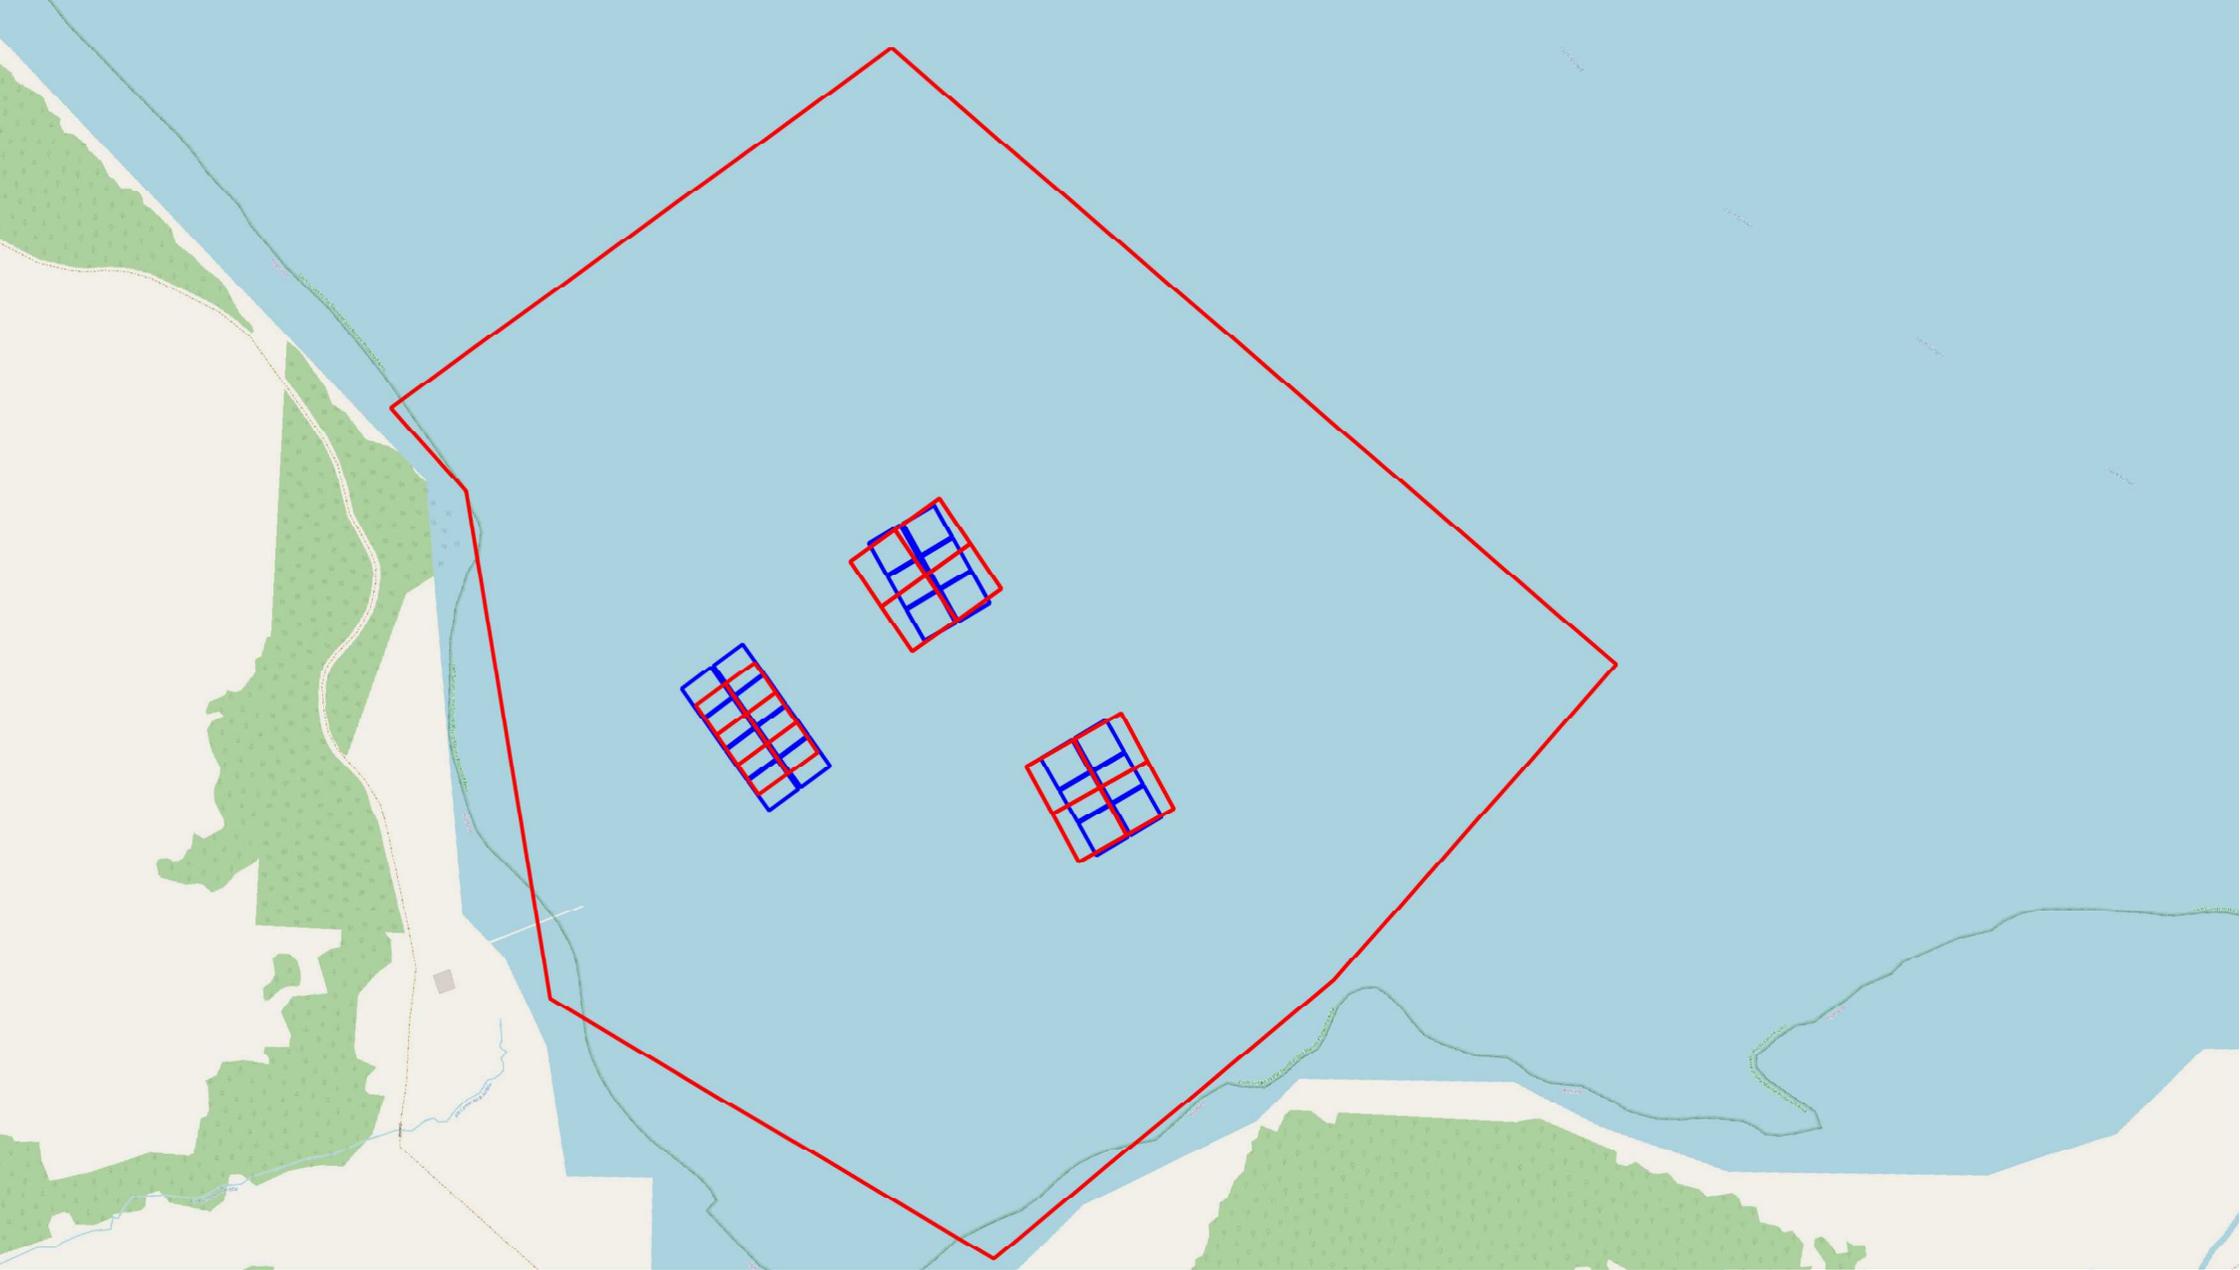

INVASION BAY FISH FARM	Legend	1:5000	2025-04-14	SH
MAP OF SITE LOCATION	<ul style="list-style-type: none"> Proposed 24m pen position Proposed 36m pens Existing 24m pens Existing and proposed planning boundary 	Scale	Date	Drawn
1:5,000 Site Plan				

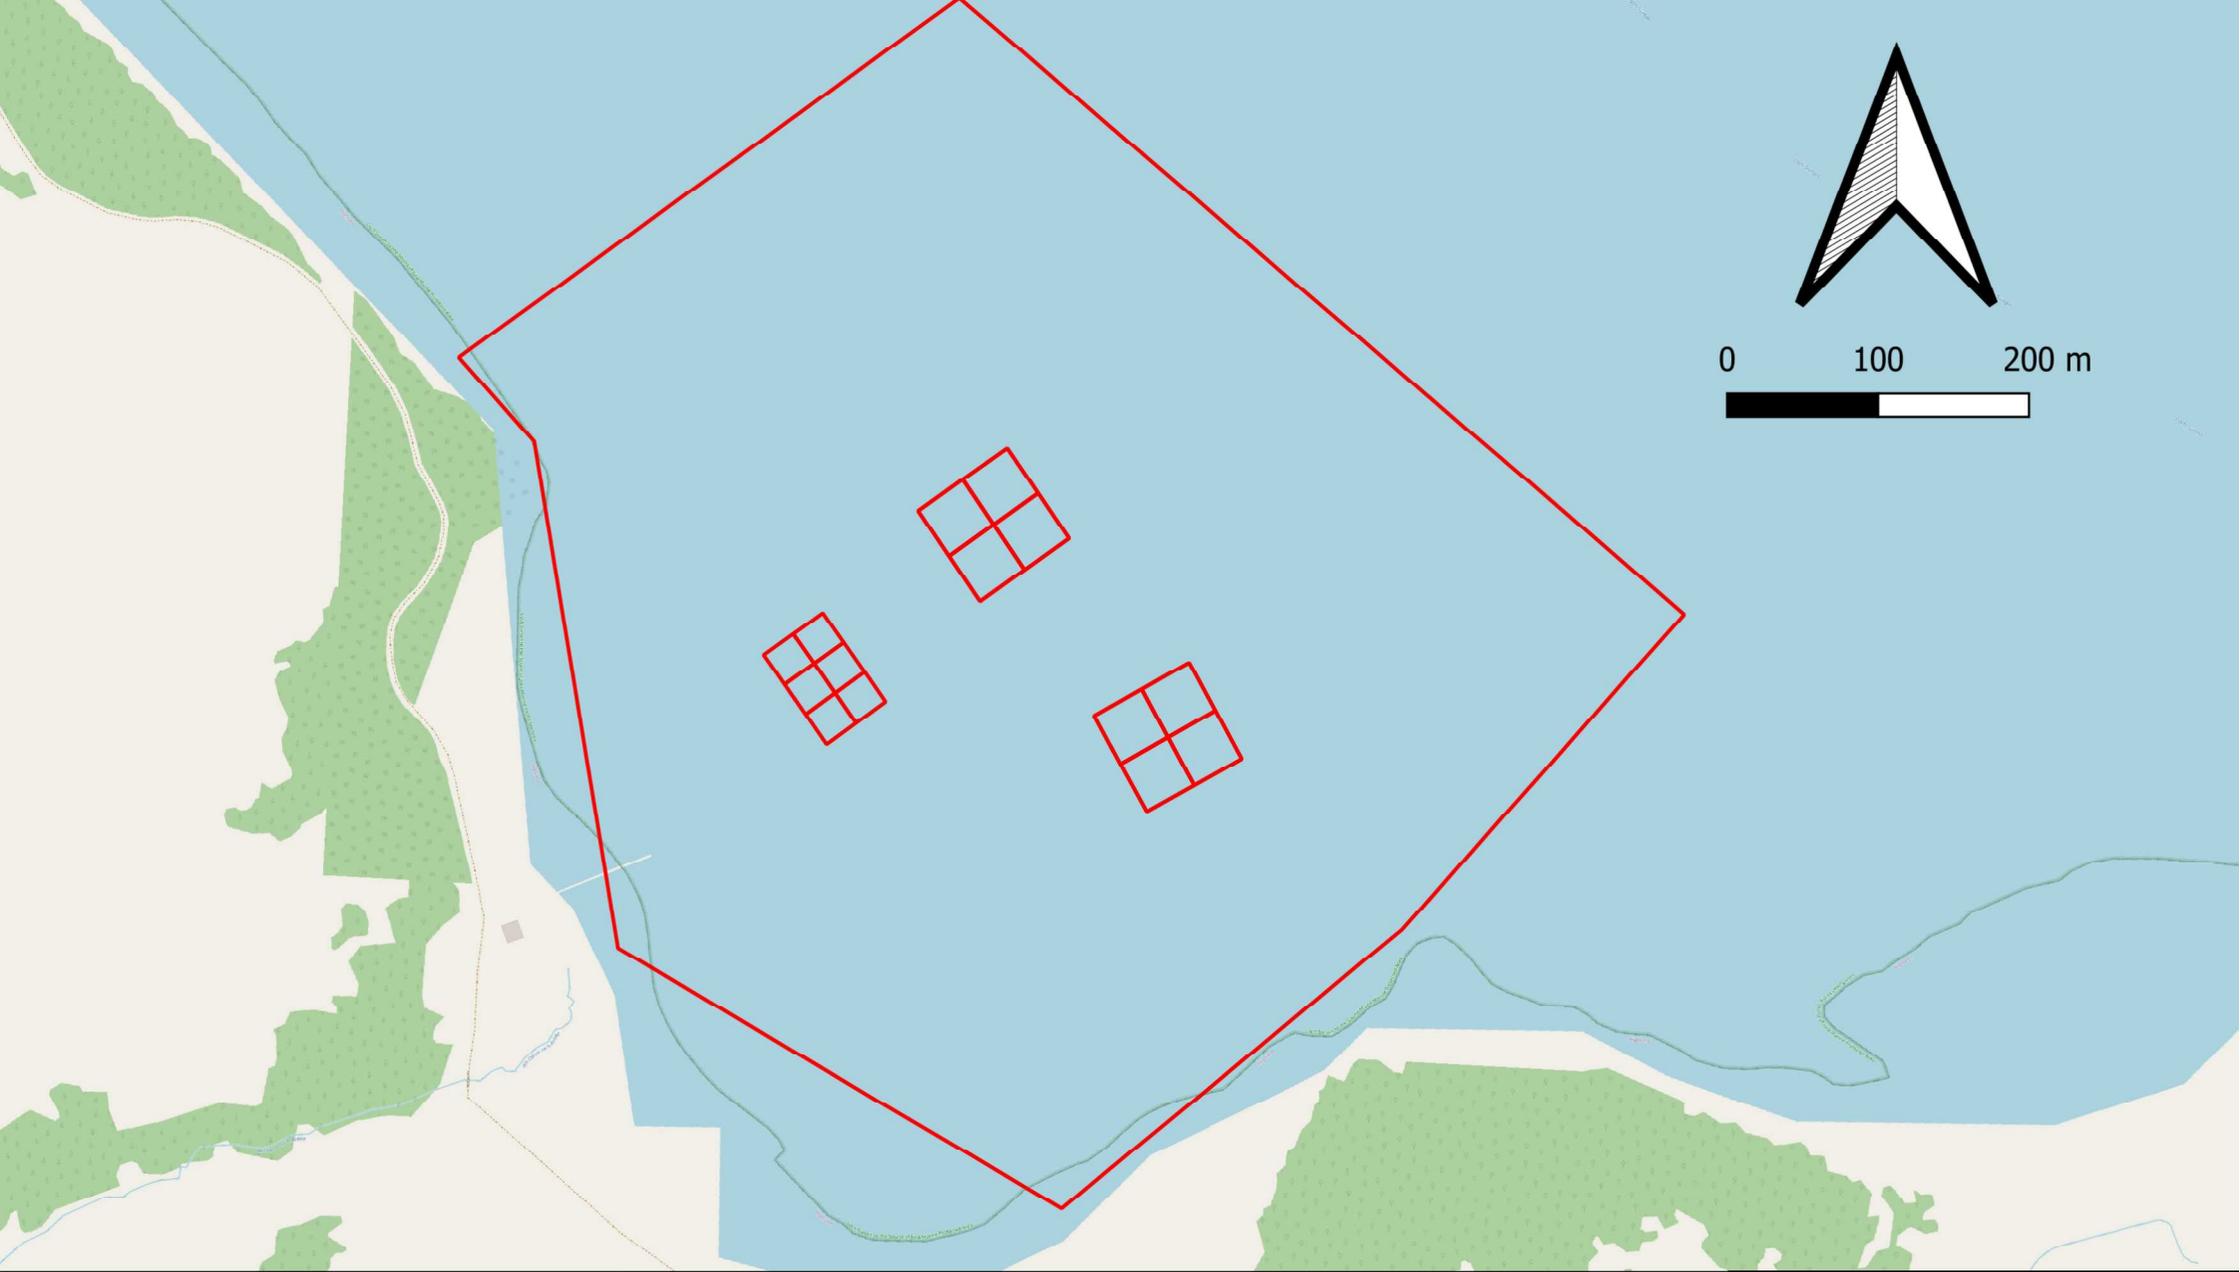

INVASION BAY FISH FARM	Legend	1:5000	2025-04-14	SH
MAP OF SITE LOCATION	<ul style="list-style-type: none"> Proposed 24m pen position Proposed 36m pens Existing and proposed planning boundary 	Scale	Date	Drawn
1:5,000 Site Plan				

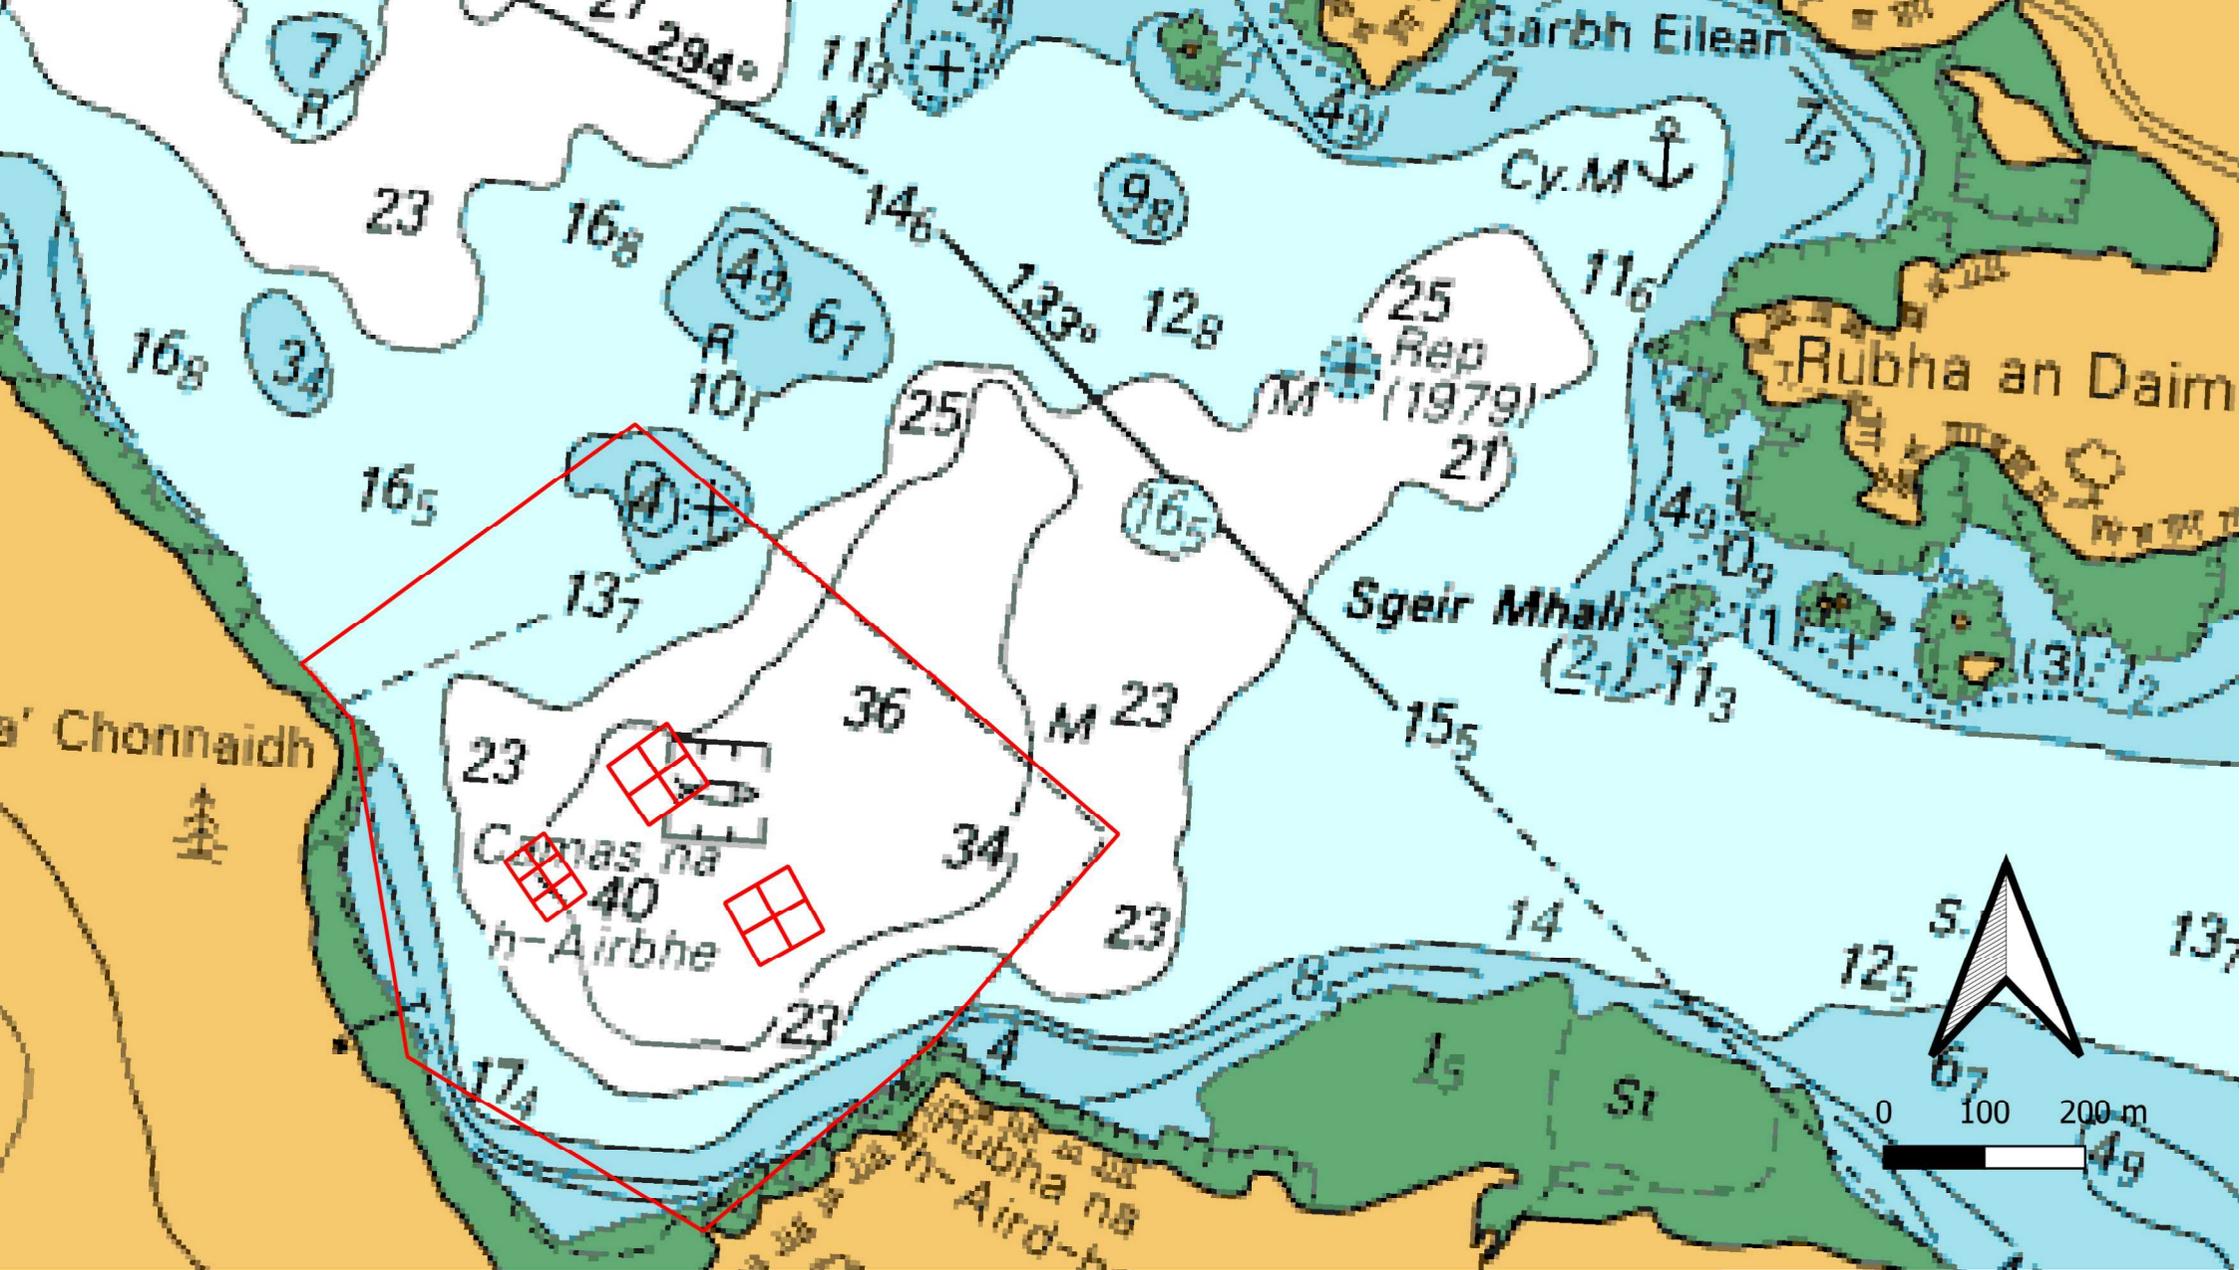

<p>INVASION BAY FISH FARM</p>	<p>Legend</p> <ul style="list-style-type: none"> Proposed 24m pens Existing and proposed planning boundary 	<p>1:7500</p>	<p>2025-04-14</p>	<p>SH</p>
<p>MAP OF SITE LOCATION</p>		<p>Scale</p>	<p>Date</p>	<p>Drawn</p>
<p>Supplementary 1:7500 admiralty plan</p>				

Invasion Bay Fish Farm Coordinates

Existing

Planning Boundary

E 173286	N 761442
E 173766	N 761037
E 173579	N 760826
E 173354	N 760646
E 173060	N 760817
E 173004	N 761150
E 172954	N 761205

Pen Corners

E 173314	N 761141
E 173551	N 761077
E 173308	N 761052
E 173271	N 761116
E 173428	N 761000
E 173465	N 760936
E 173422	N 760911
E 173385	N 760975
E 173187	N 761050
E 173245	N 760970
E 173205	N 760940
E 173147	N 761020

Pen Centres

E 173310	N 761125
E 173300	N 761090
E 173322	N 761103
E 173287	N 761112
E 173424	N 760984
E 173437	N 760962
E 173401	N 760971
E 173414	N 760949
E 173426	N 760928
E 173449	N 760941
E 173178	N 760998
E 173199	N 761013
E 173193	N 760978
E 173208	N 760958
E 173229	N 760973
E 173214	N 760993
E 173335	N 761082
E 173312	N 761069

E 173164	N 761018
E 173185	N 761033

Proposed

Planning Boundary – no change

Pen Corners

36m

E 173318	N 761146
E 173359	N 761086
E 173300	N 761045
E 173258	N 761104
E 173438	N 761004
E 173473	N 760941
E 173410	N 760907
E 173375	N 760970

24m

E 173195	N 761037
E 173237	N 760979
E 173198	N 760951
E 173156	N 961010

Pen Centres

36m

E 173284	N 761100
E 173304	N 761071
E 173313	N 761121
E 173334	N 761091
E 173417	N 760931
E 173449	N 760949
E 173431	N 760980
E 173400	N 760963

24m

E 173173	N 761007
E 173187	N 760988
E 173201	N 760968
E 173193	N 761021
E 173207	N 761002
E 173221	N 760982