




SHOWING AREA OF TEMPORARY PIER

SCALE 1:500

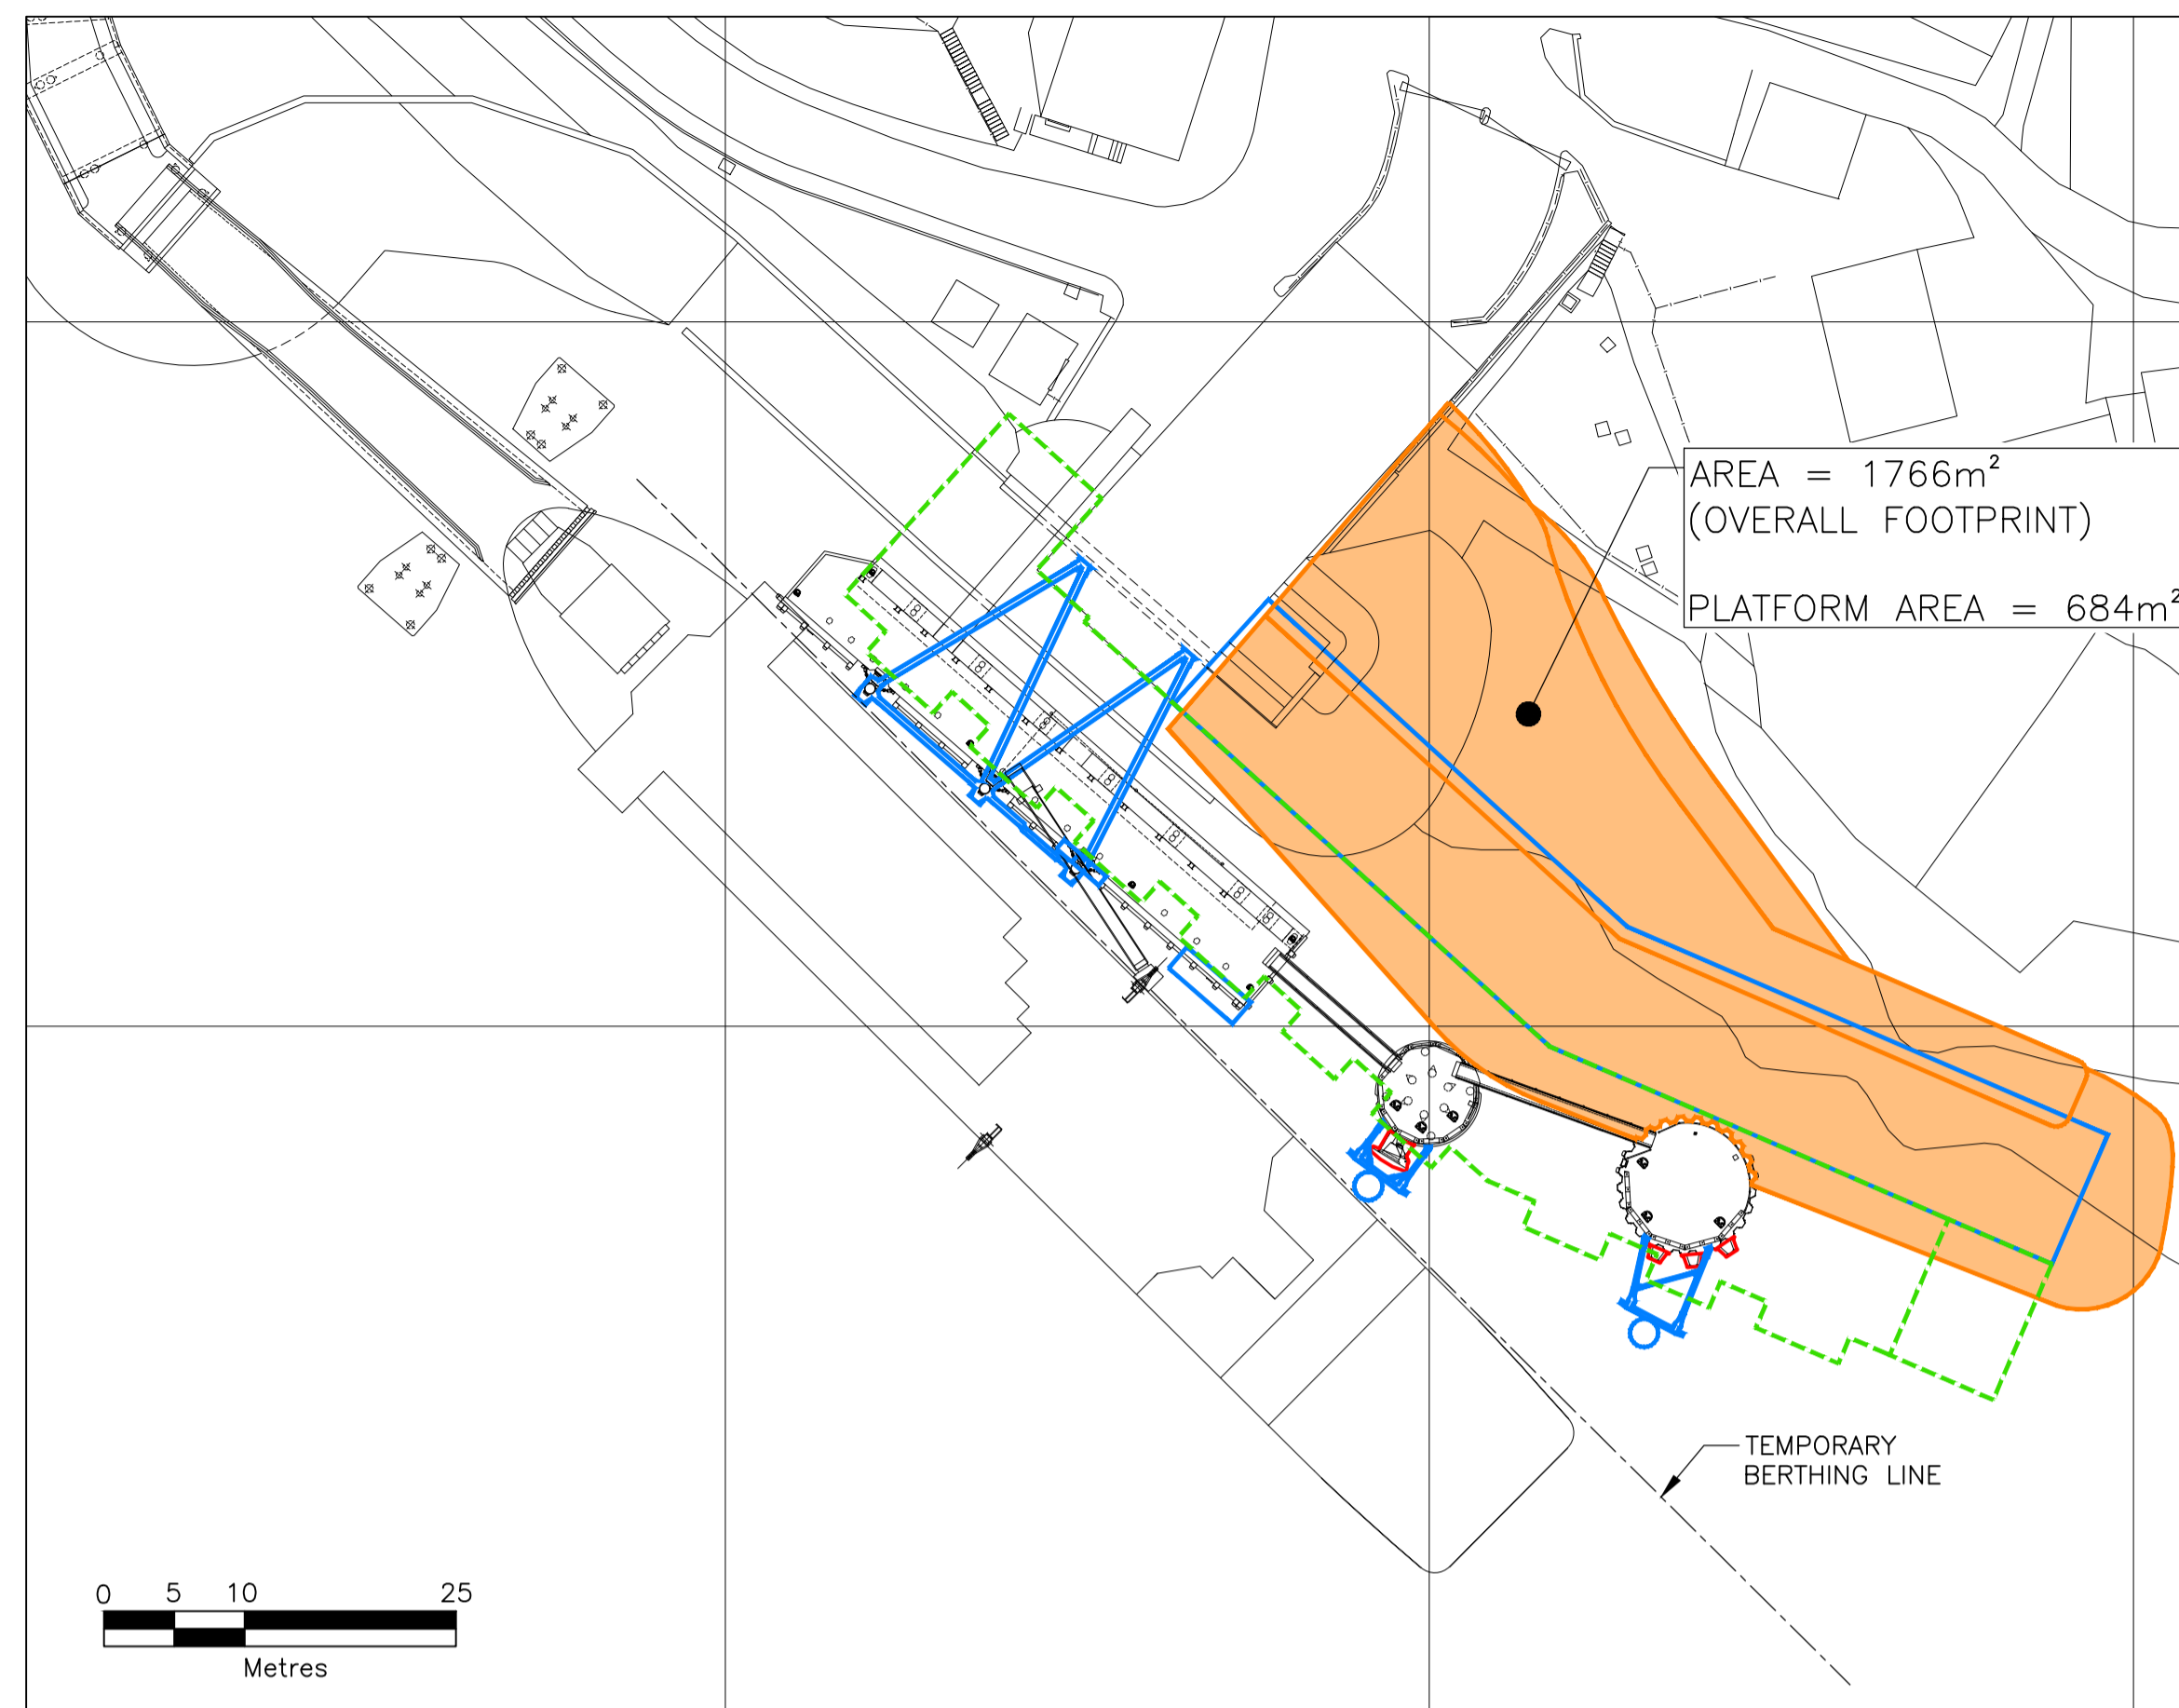

SHOWING AREA OF PROPOSED TEMPORARY BUND

SCALE 1:500

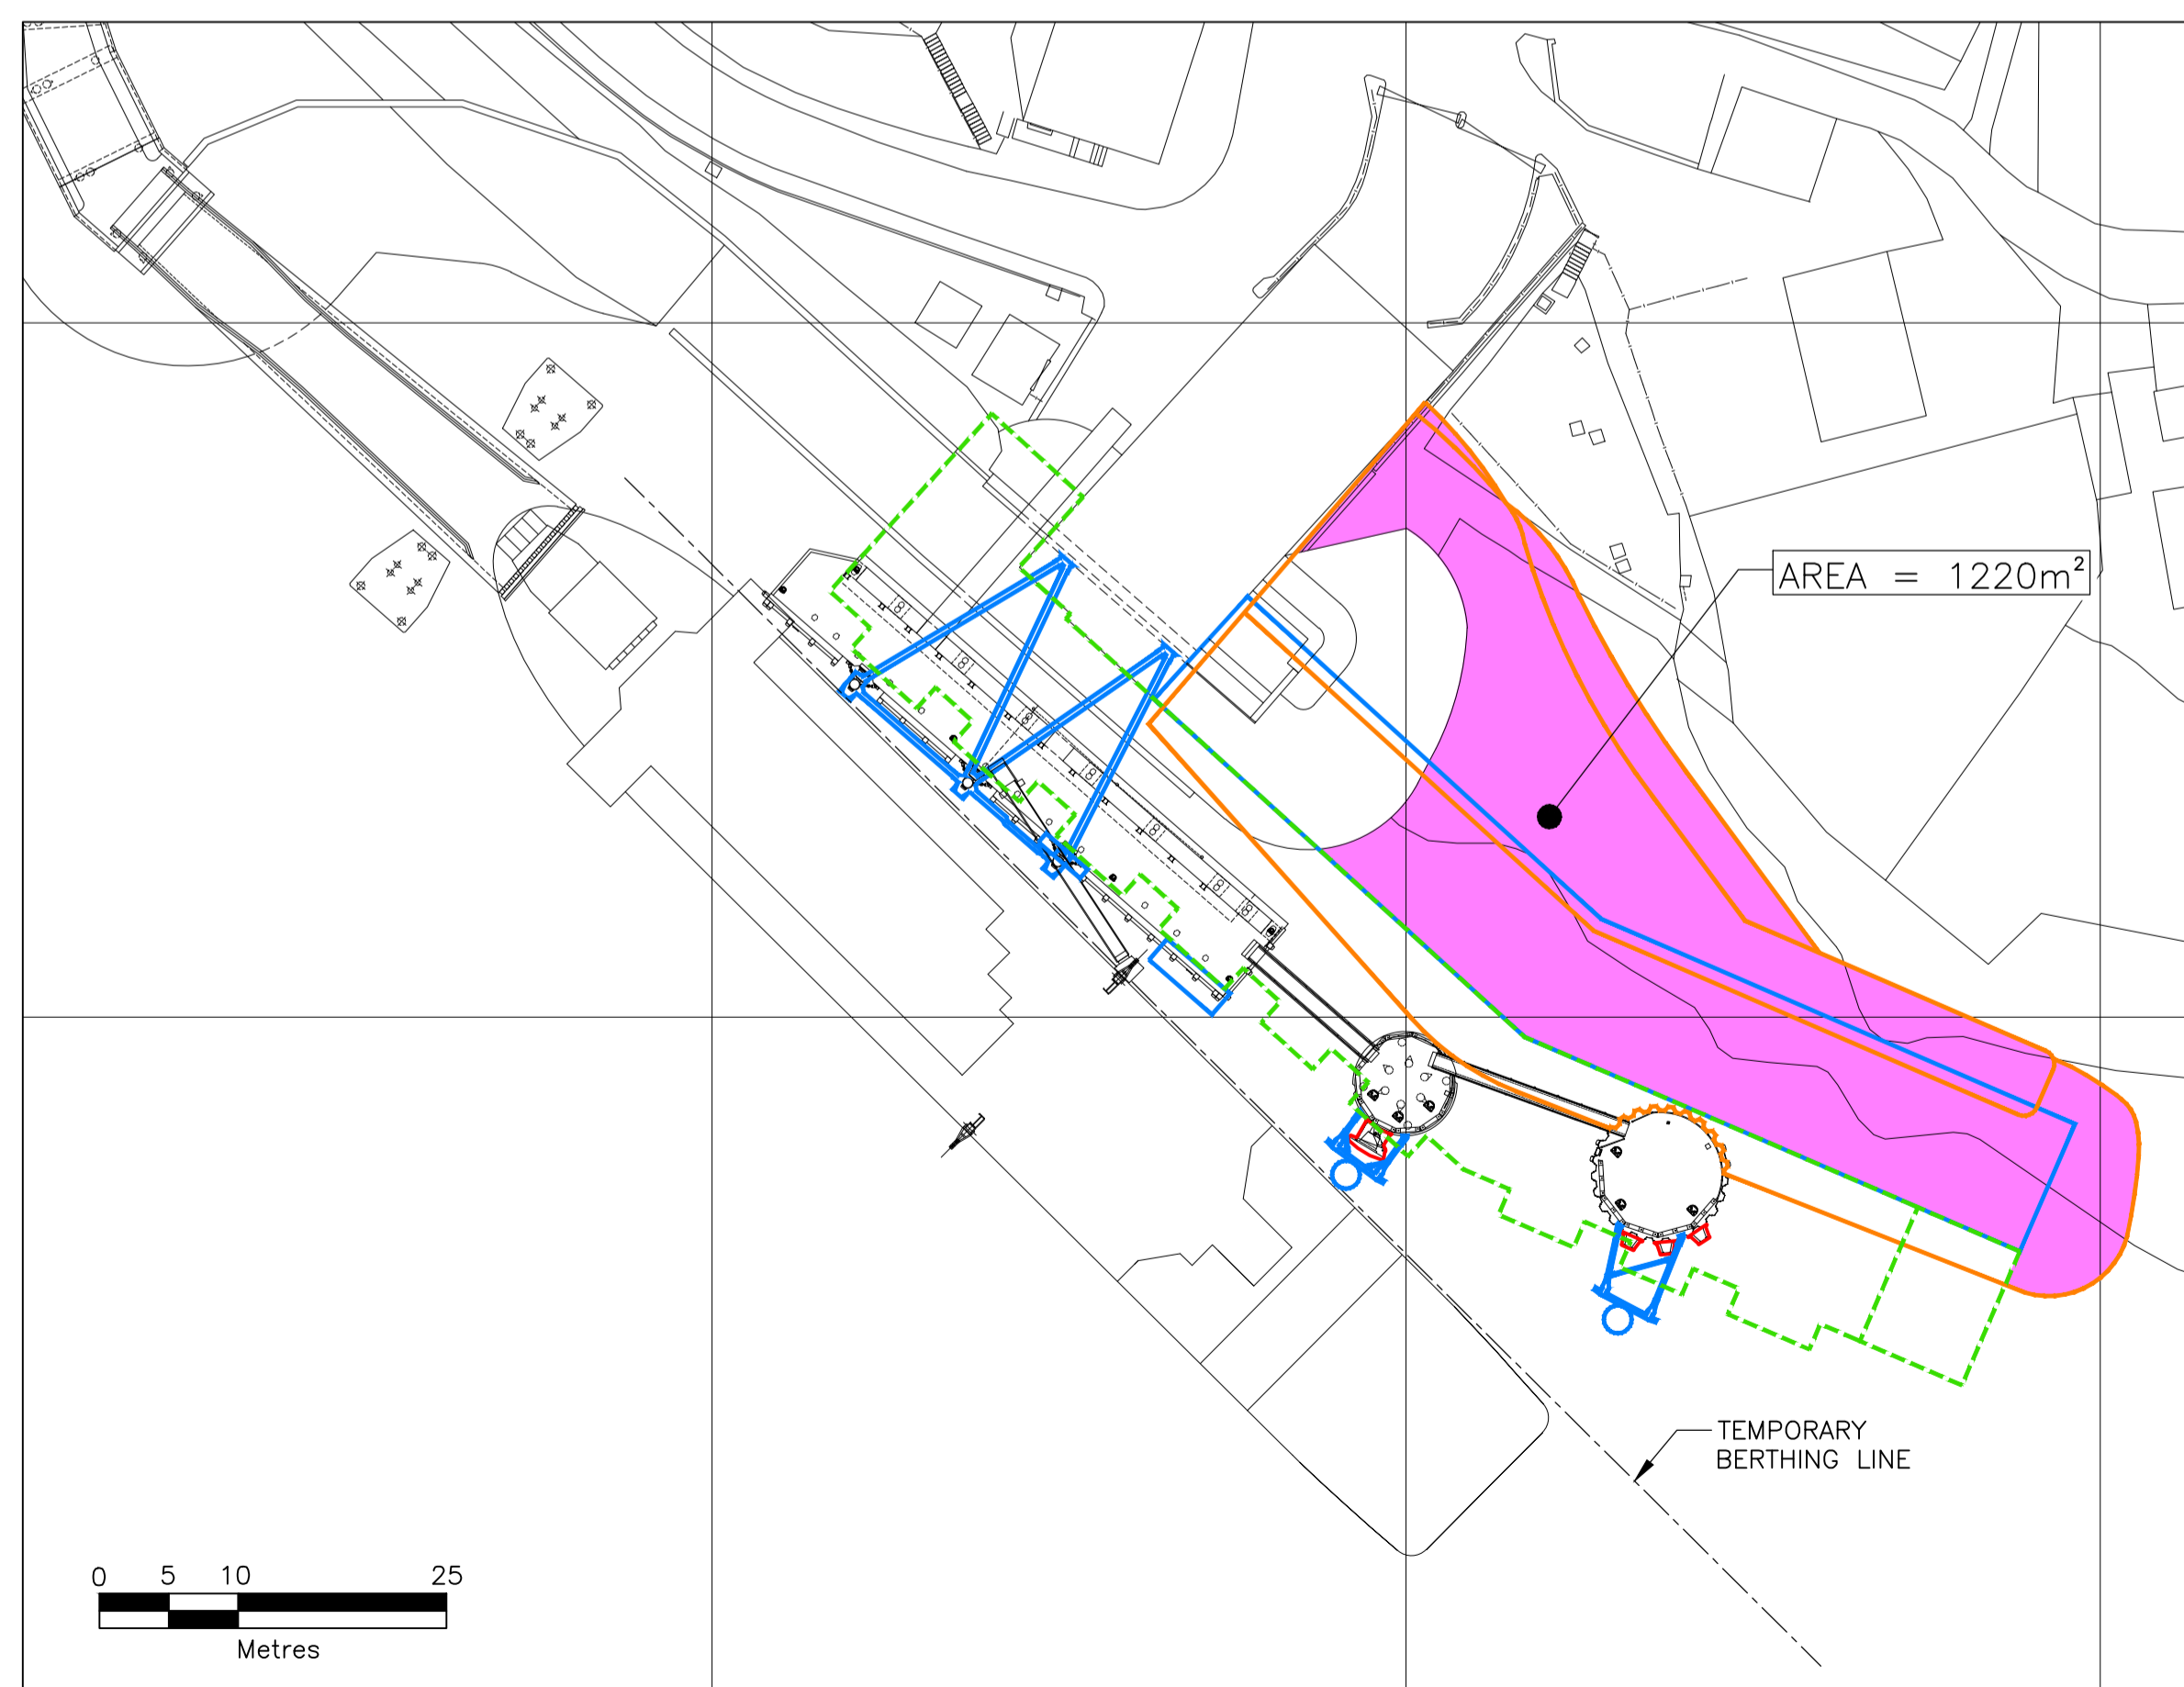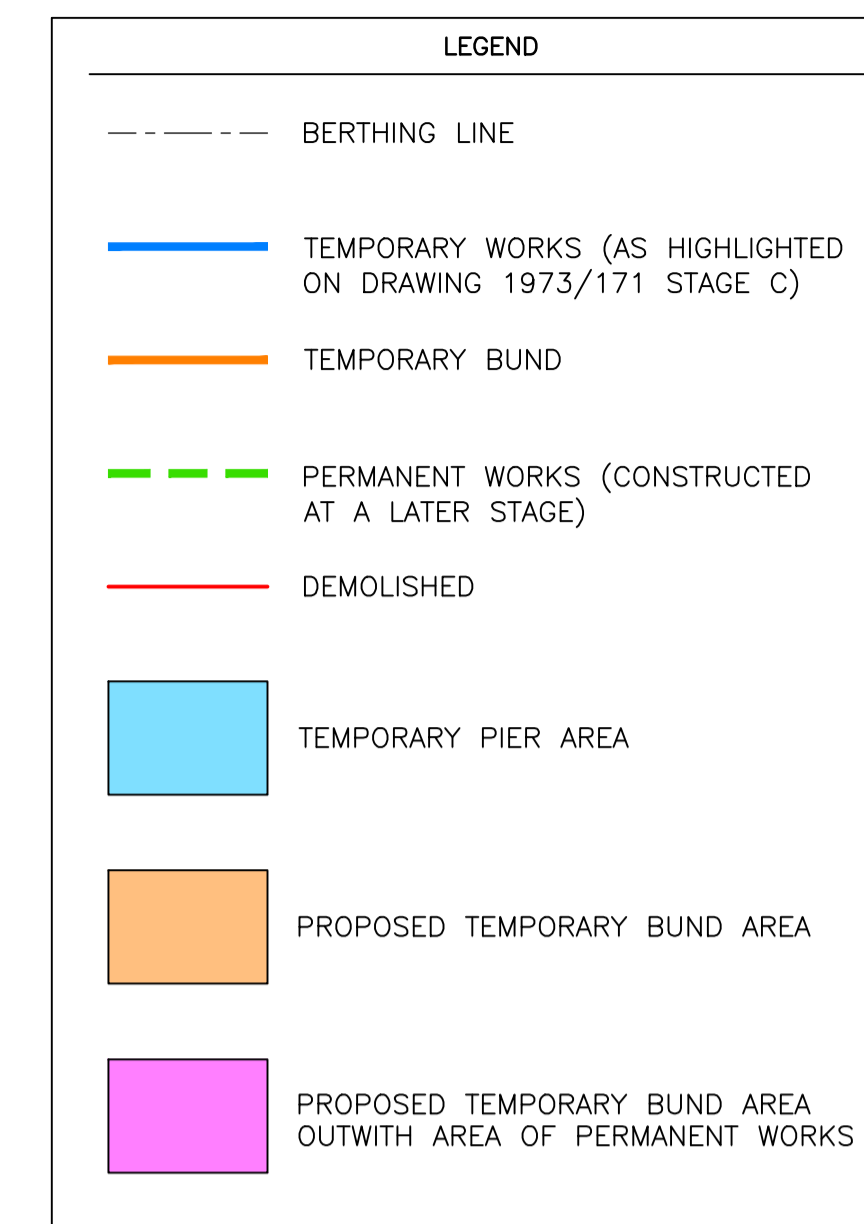

SHOWING AREA OF PROPOSED TEMPORARY BUND OUTWITH PERMANENT WORKS

SCALE 1:500

