




Elevation
Scale 1:2000

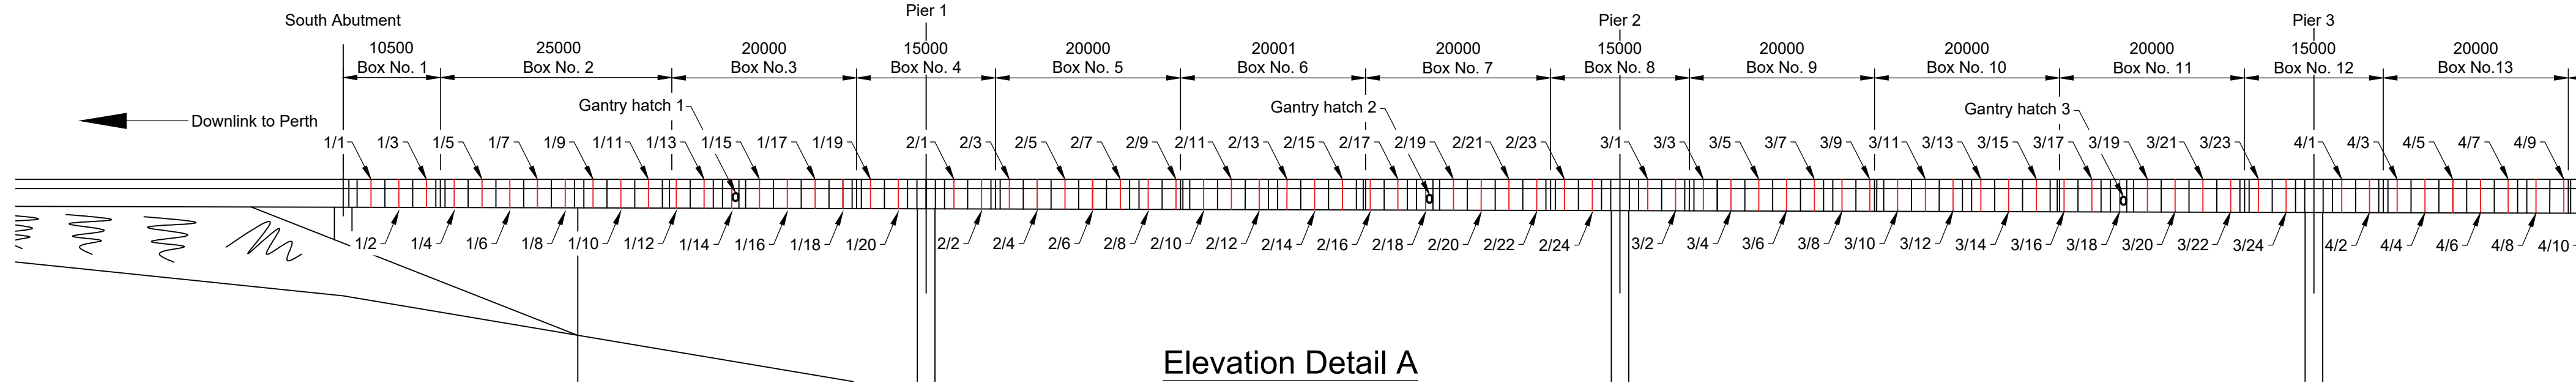


Elevation Detail A
Scale 1:500

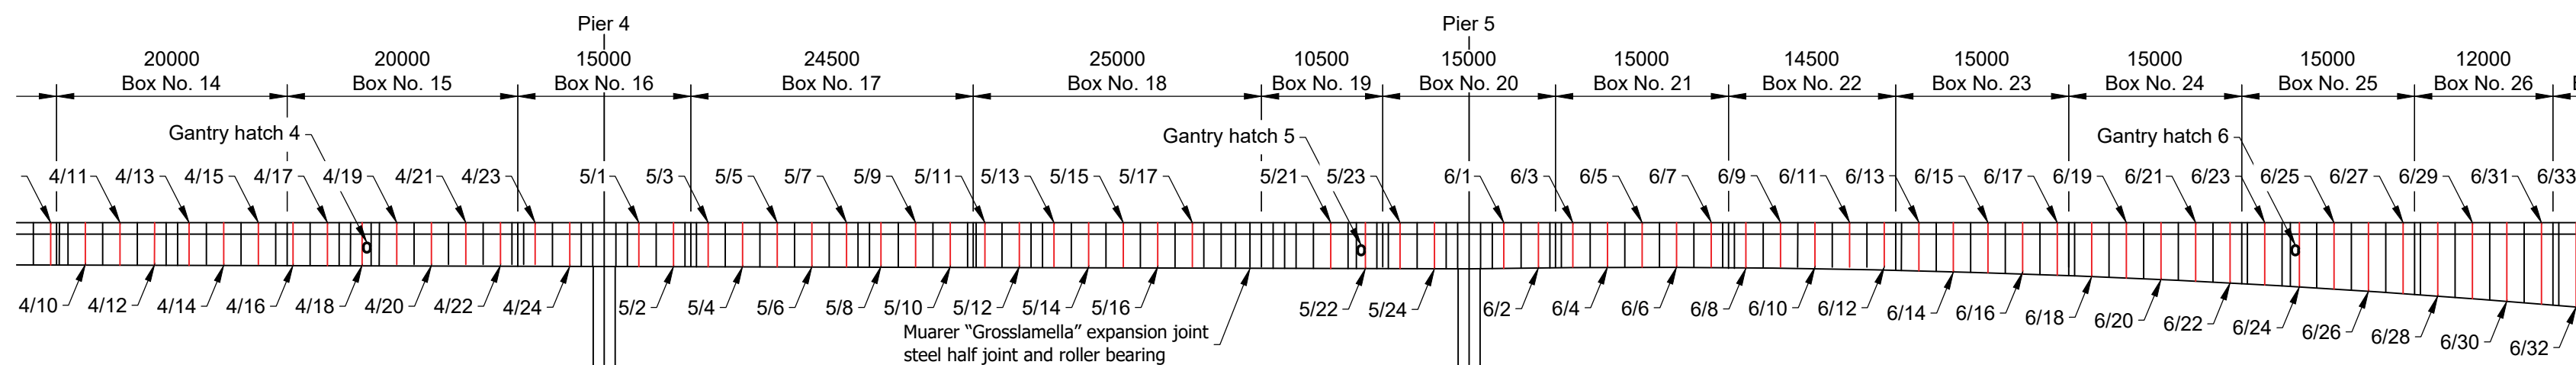

Elevation Detail B
Scale 1:500

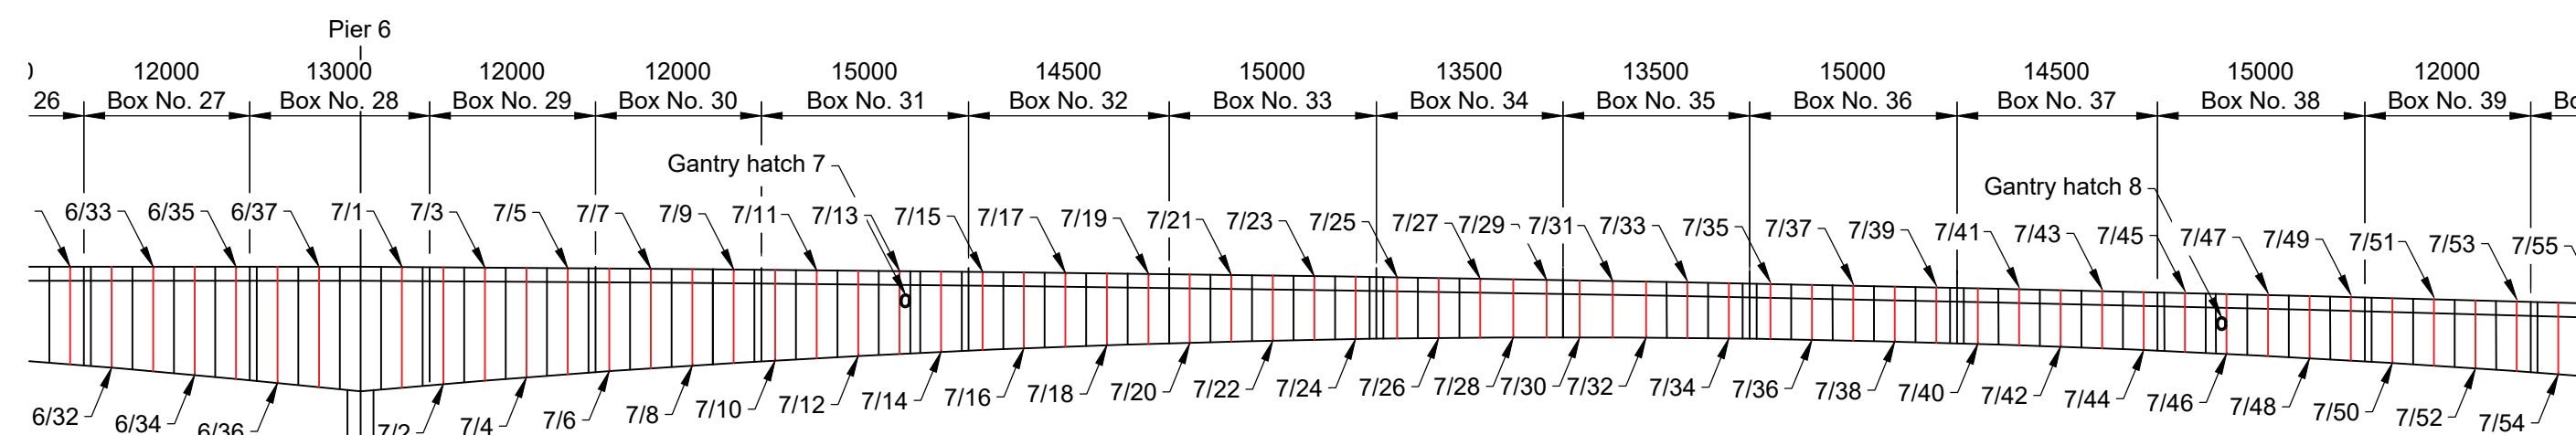

Elevation Detail C
Scale 1:500

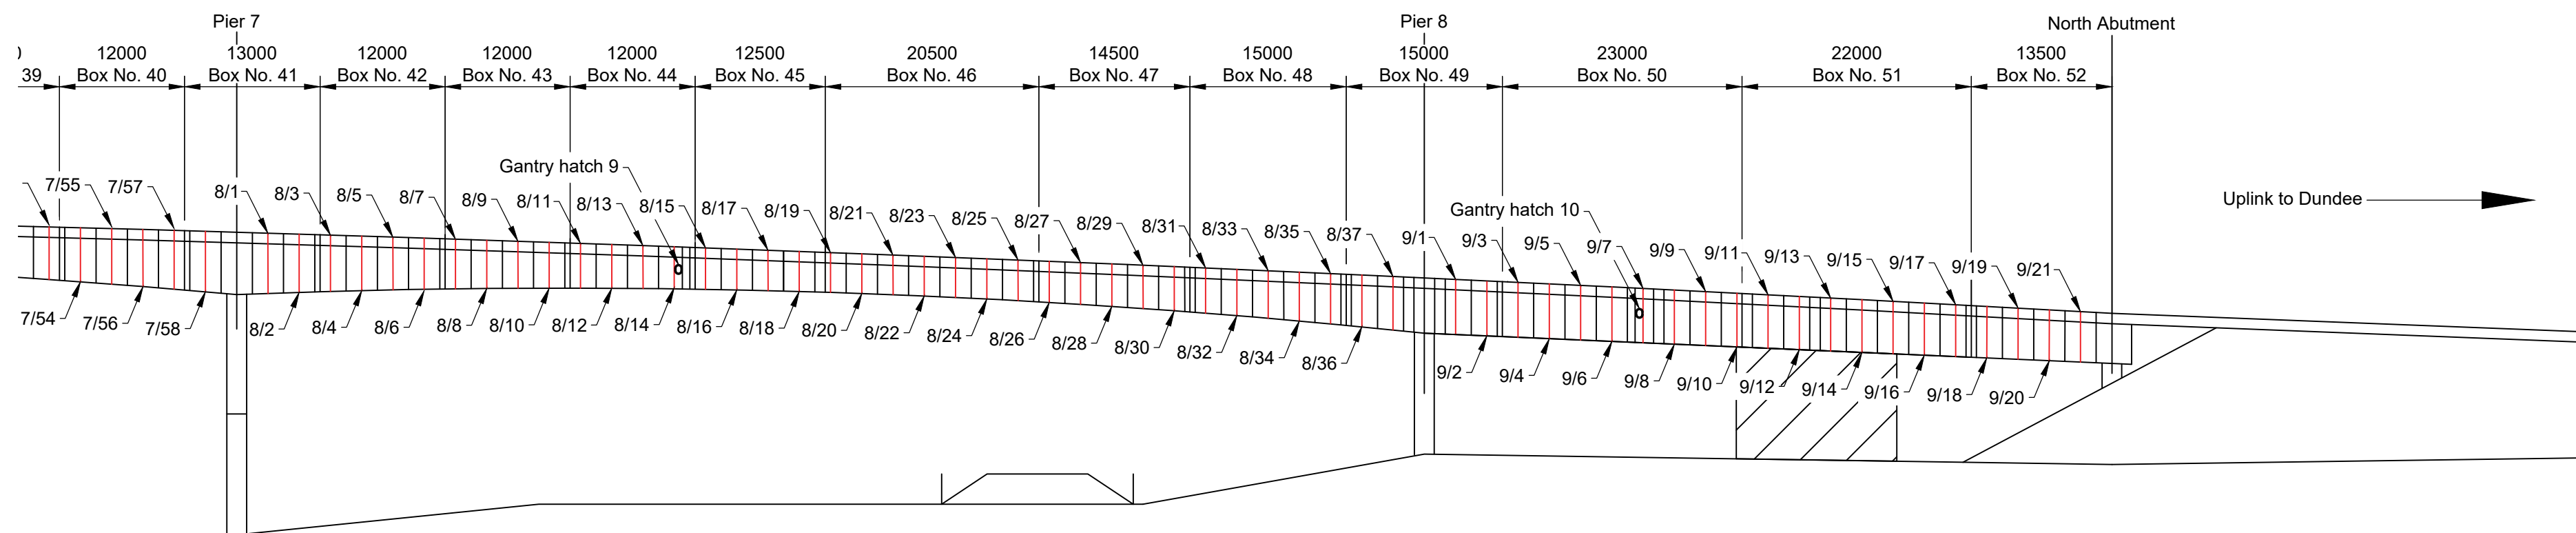

Elevation Detail D
Scale 1:500

RESIDUAL DESIGN HAZARDS

(The following information has been collected from Preconstruction Information and the Amey CDM Hazard Management Process.)

1. Refer to Designer's Risk Register.
2. Working at height
3. Confined space
4. Services are located within the box girders
5. Existing lead paint system

NOTES

1. Location of box markers are indicative only for inspection purposes.
2. Location of stiffeners within boxes omitted for clarity.
3. The box girders can be accessed through hatches at the abutments of the structure. It is not possible to walk directly between the structure abutments due to the main expansion joint.
4. The East and West box girders are mirrored.
5. Marker posts are visible within box girders.
6. Gantry hatches are 750mmx500mm.

Rev	Revision details	Chkd	Appd	Date
Drawn:	AS			
Design:				
Chkd:				
Appd:				
Date:				

Amey

www.amey.co.uk

Client



Project Name

M90 10-11 55 Friarton Bridge

Drawing Title

Box Girder Markers

Original Drawing Size : A1	Dimensions : mm
Scale : As Shown	Copyright © Amey

Drawing No
24-NE-1203-...DWG-001

Rev
A