



DO NOT SCALE FROM THIS DRAWING. WORK TO FIGURED DIMENSION ONLY.


- NOTES**
- All DNA drawings are to be read in conjunction with the relevant DNA Specification and all relevant Architect's and Service Engineer's drawings and Specifications.
 - All dimensions and setting out to be confirmed by the Architect.
 - For other notes refer to drawing 21.2092-NAR-XX-XX-DR-S-00000.

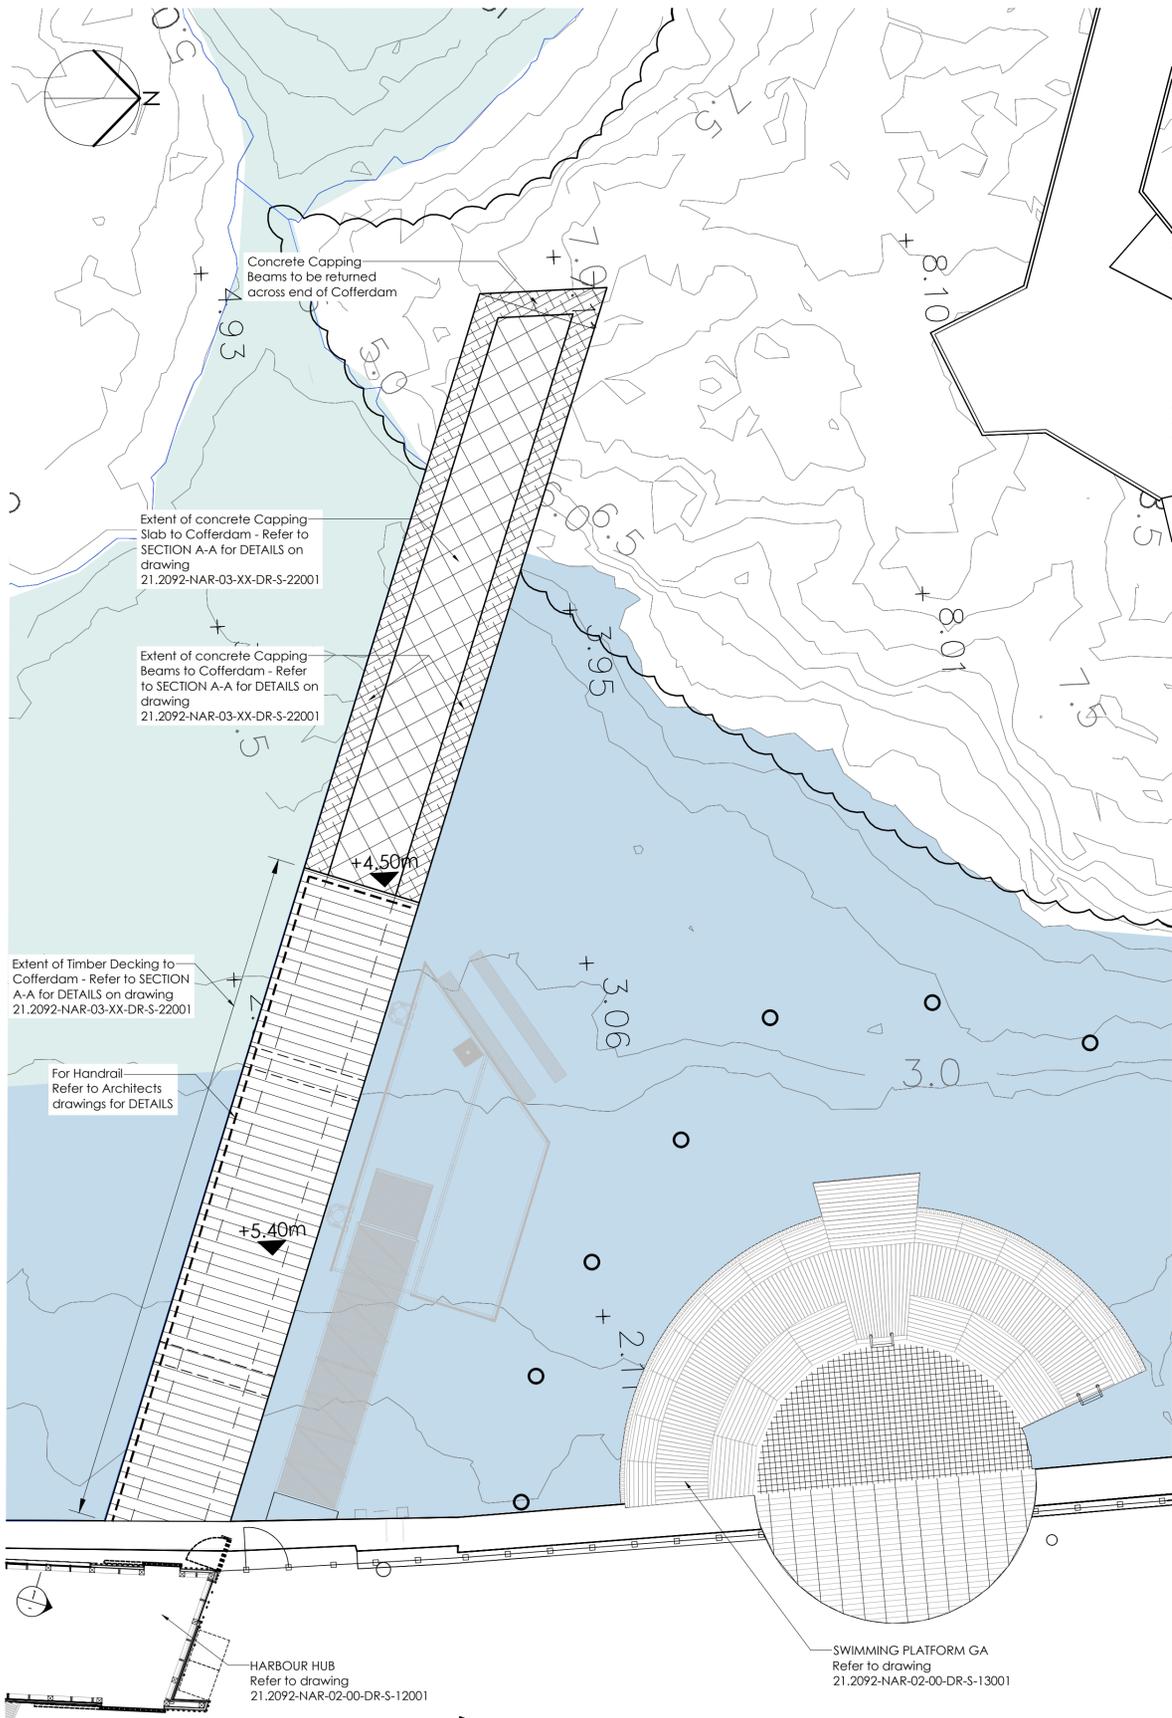

PROPOSED COFFERDAM LAYOUT
SCALE 1:100

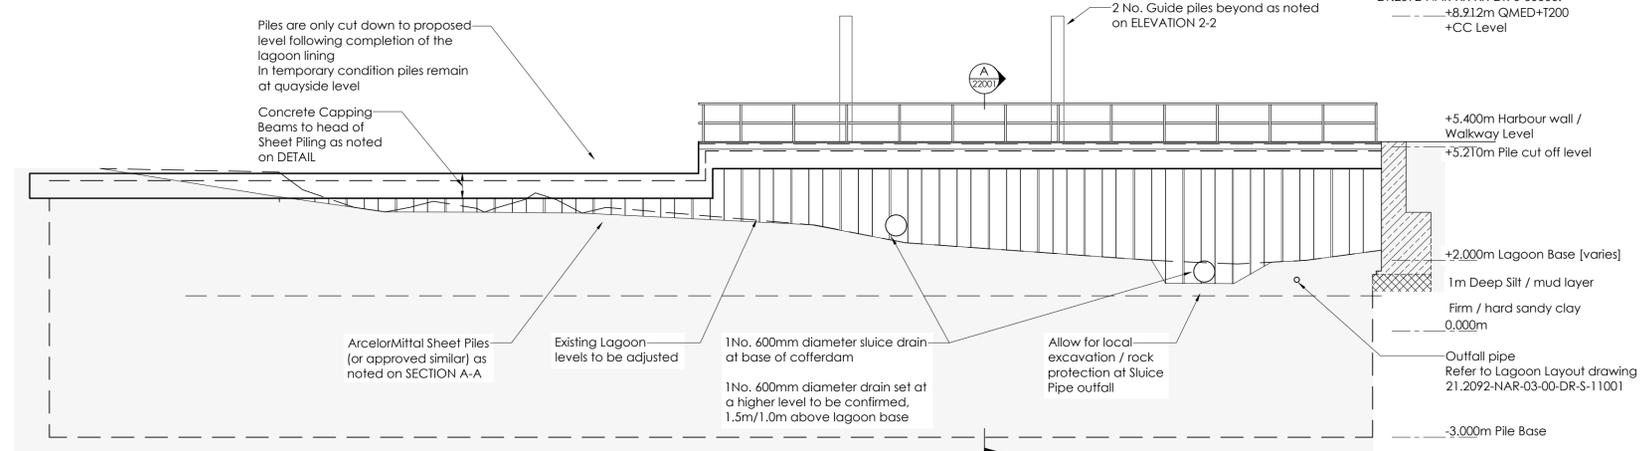

PROPOSED COFFERDAM ELEVATION 1-1
SCALE 1:100

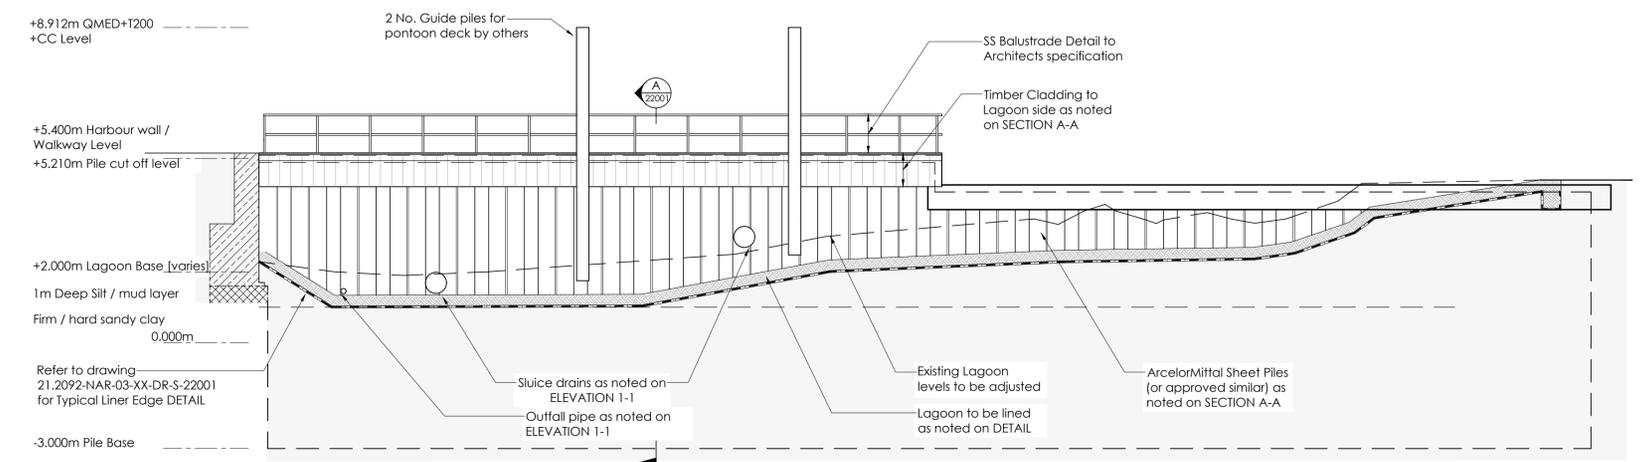

PROPOSED COFFERDAM ELEVATION 2-2
SCALE 1:100

PO2	TENDER issue.	BC	FM	24.09.25
PO1	BILLING issue.	BC	FM	01.08.25
Rev	Description	Chk	Dm	Date

Status
TENDER



Edinburgh | Glasgow | Inverness | Stirling | Aberdeen | Newcastle
 30 Queensferry Road, Edinburgh,
 EH4 2HS
 +44 131 229 5553
 W www.narroassociates.com | E mail@narroassociates.com

Client
ANNAN HARBOUR ACTION GROUP

Architect
ARC ARCHITECT LTD

Job Title
ANNAN HARBOUR REGENERATION PROJECT

Sheet Title
COFFERDAM LAYOUT

Project Reference: 21.2092

Drawn by FM	Designed BC	Checked DM
----------------	----------------	---------------

Scale @ A1
1:100 @ A1

Date
JUL 25

File Name
21.2092-NAR-03-00-DR-S-11000

Revision
P02

