

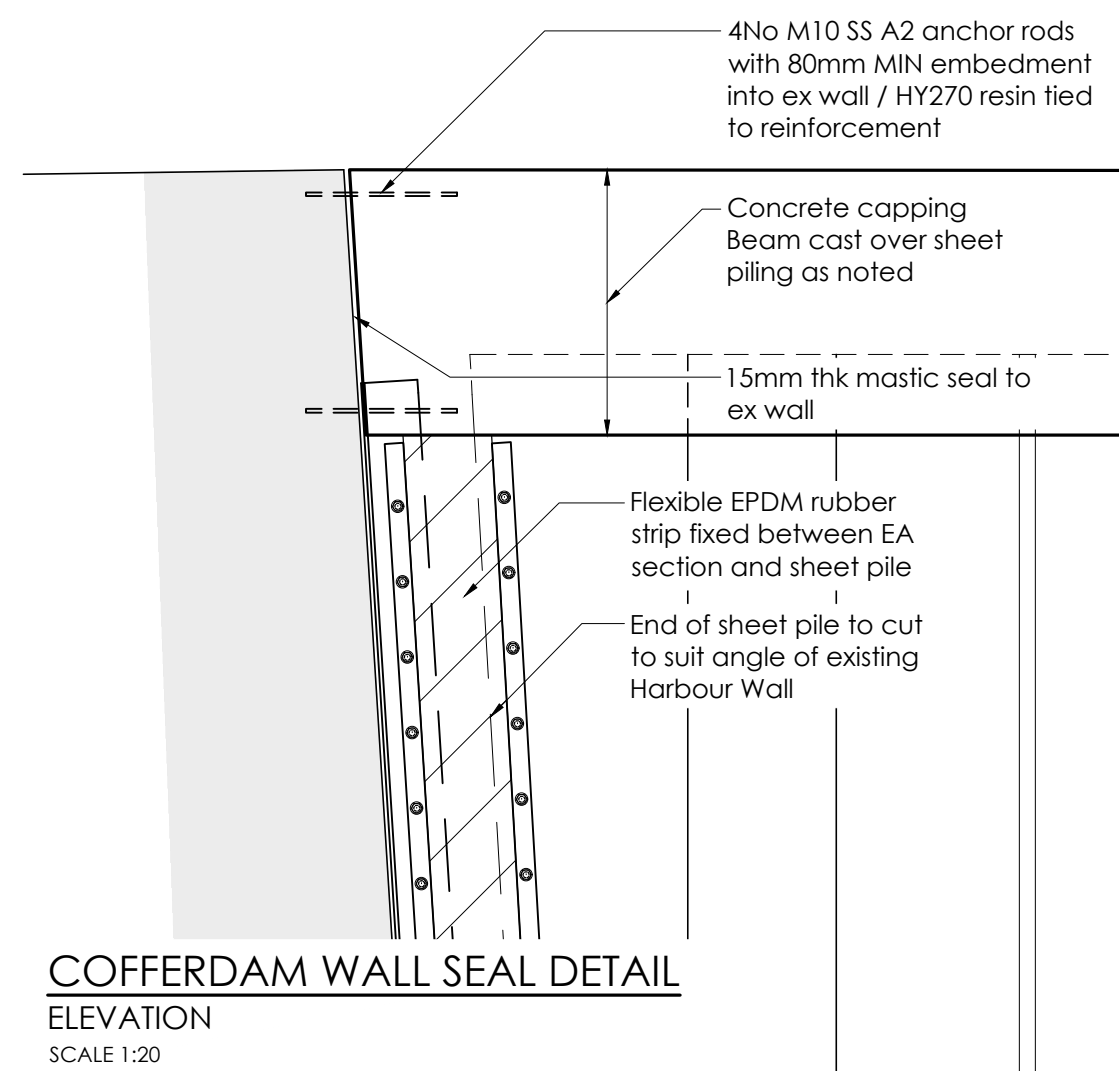
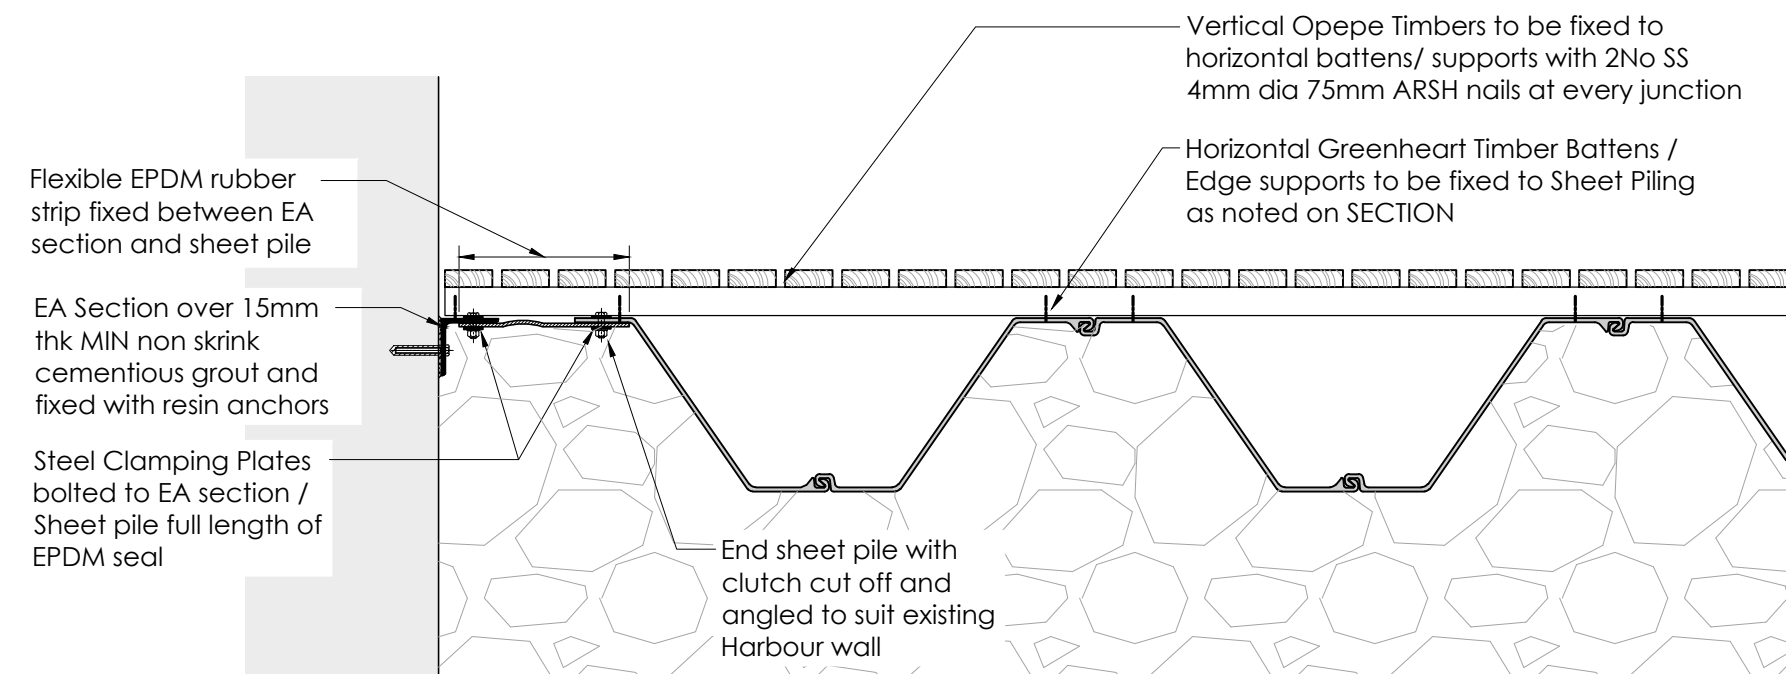
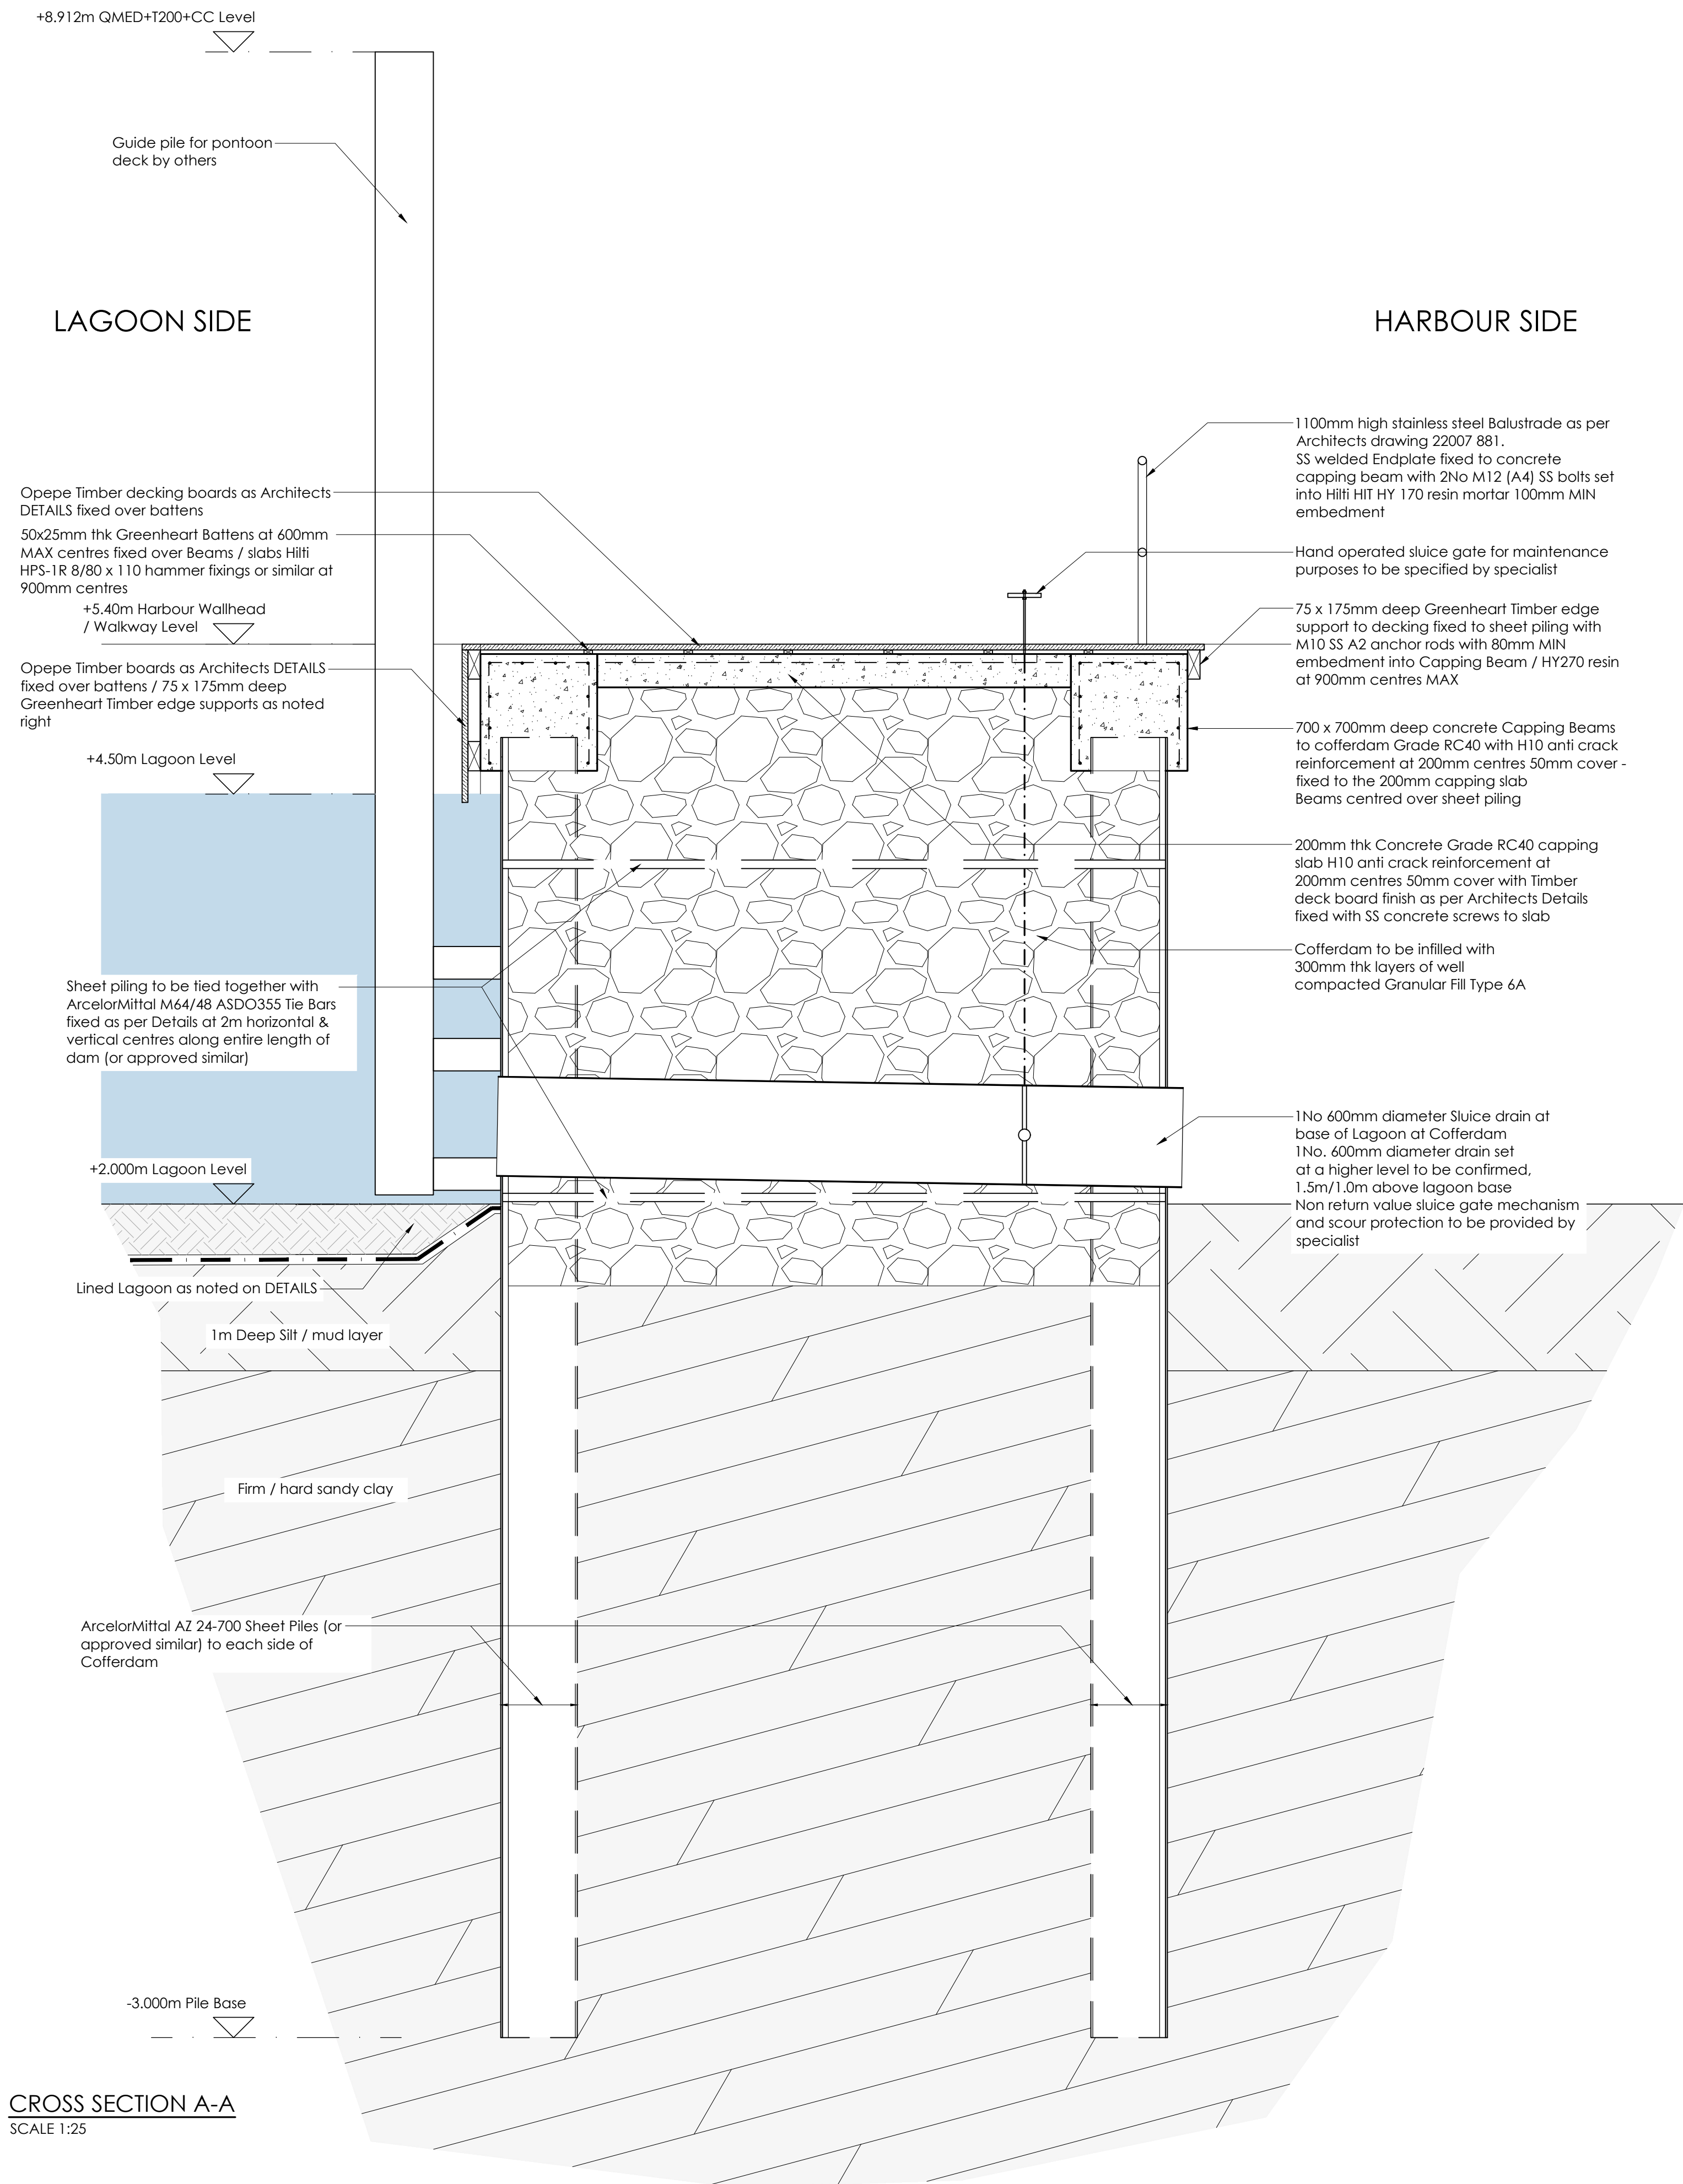
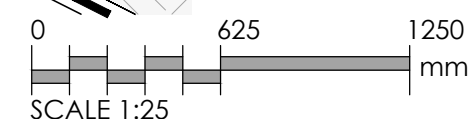
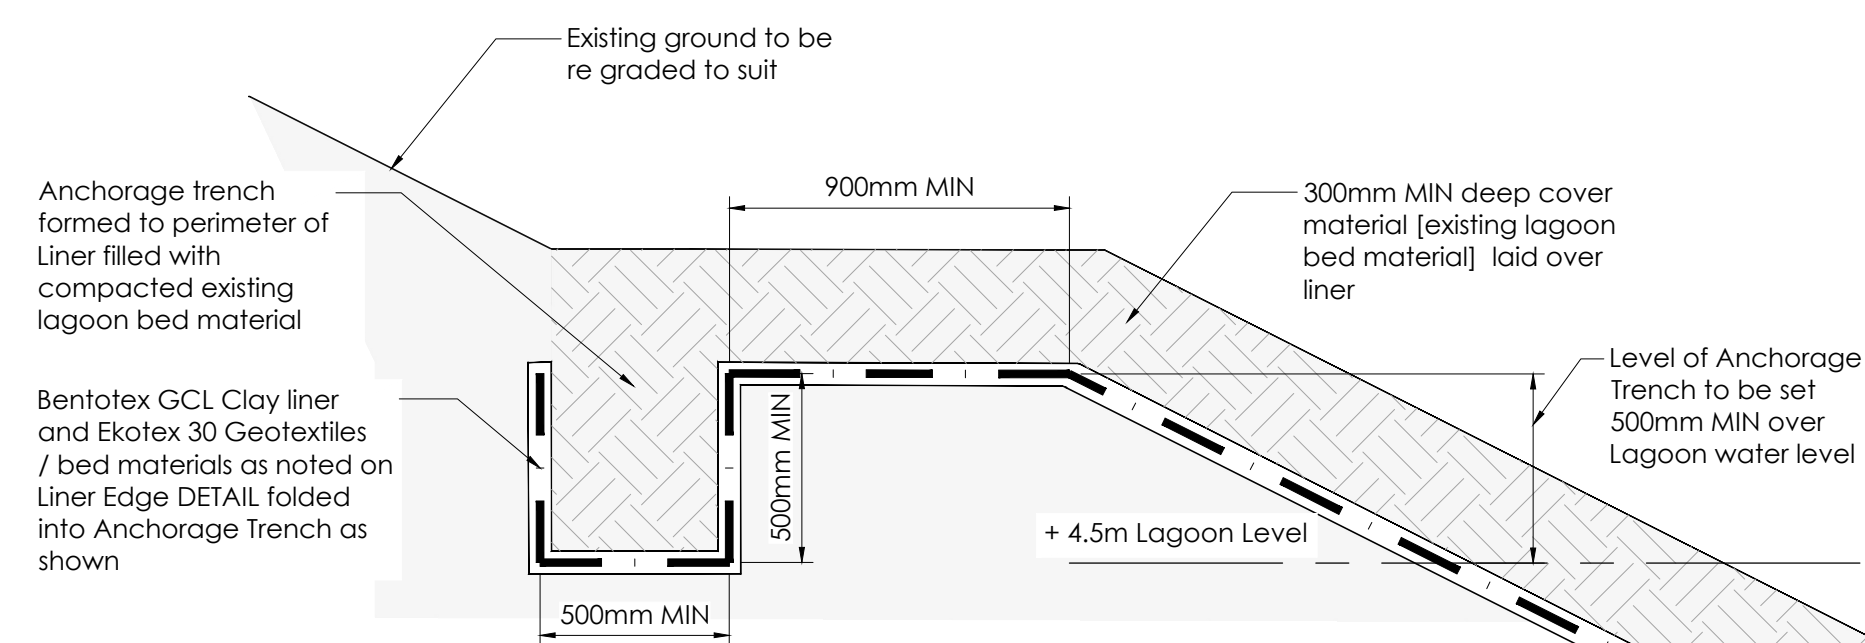


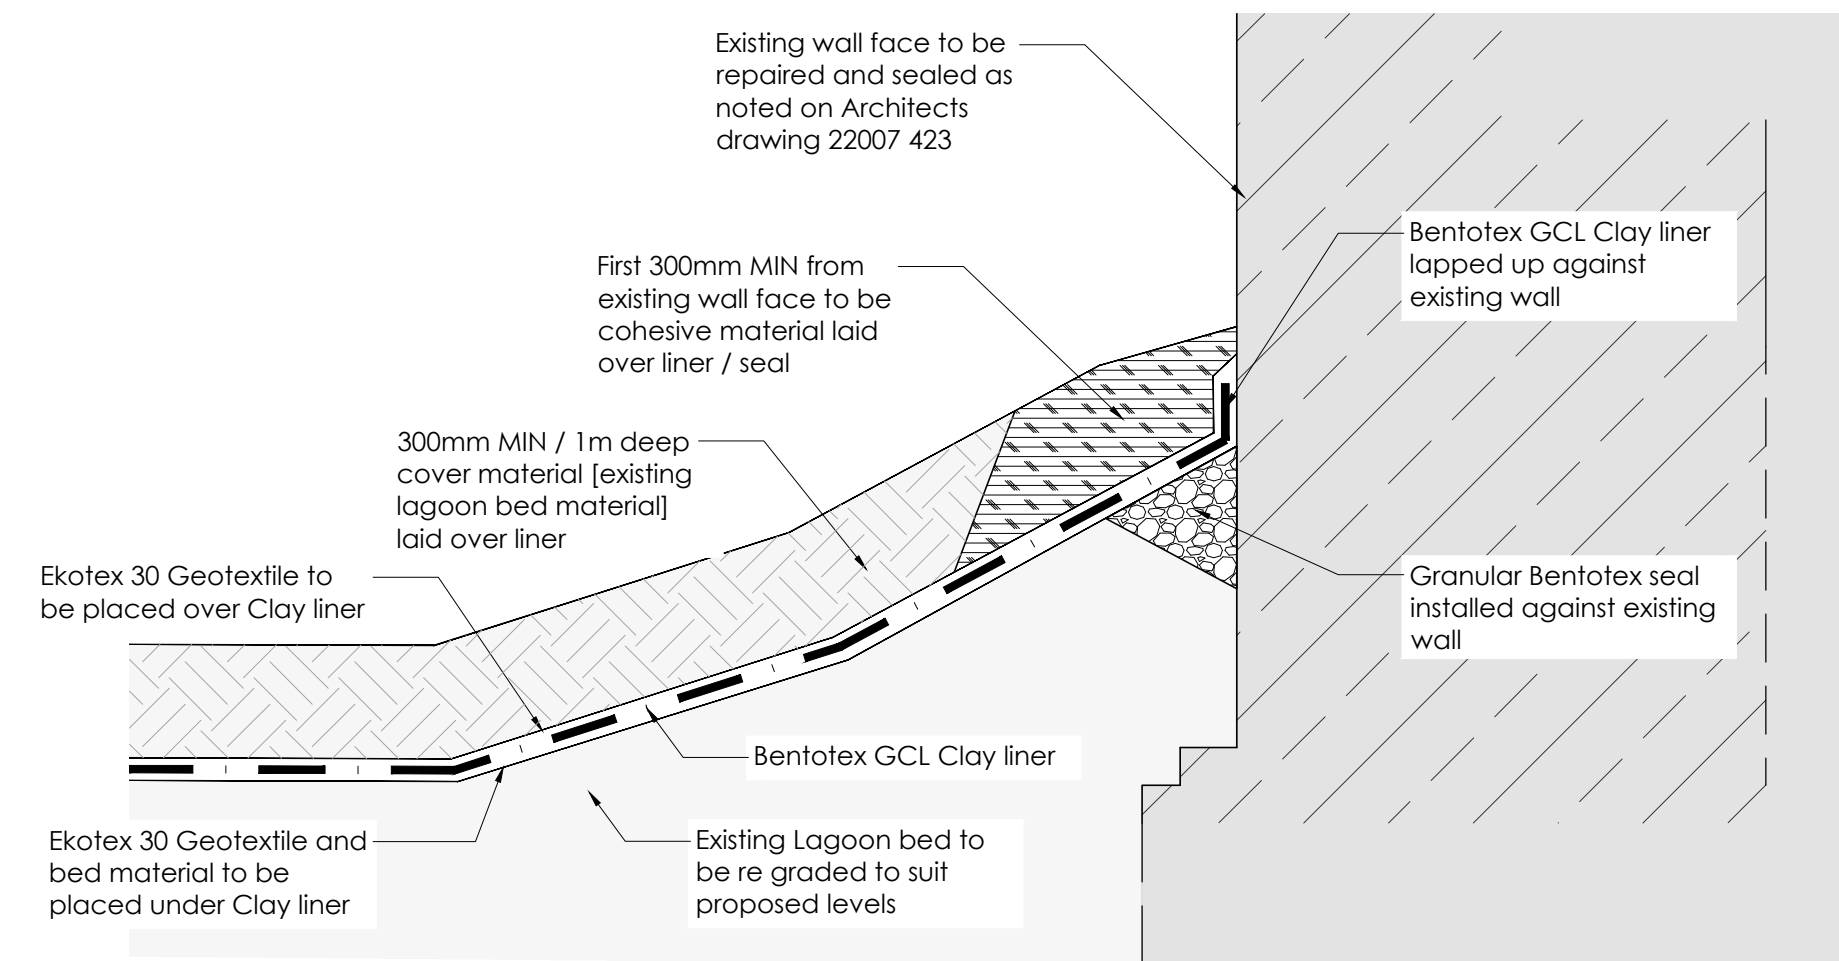

Face of concrete capping slab to be shuttered / reinforcement bent to suit and step cast in situ 200mm thk MIN to suit Architects levels

Lower Level 200mm thk concrete capping slab as noted

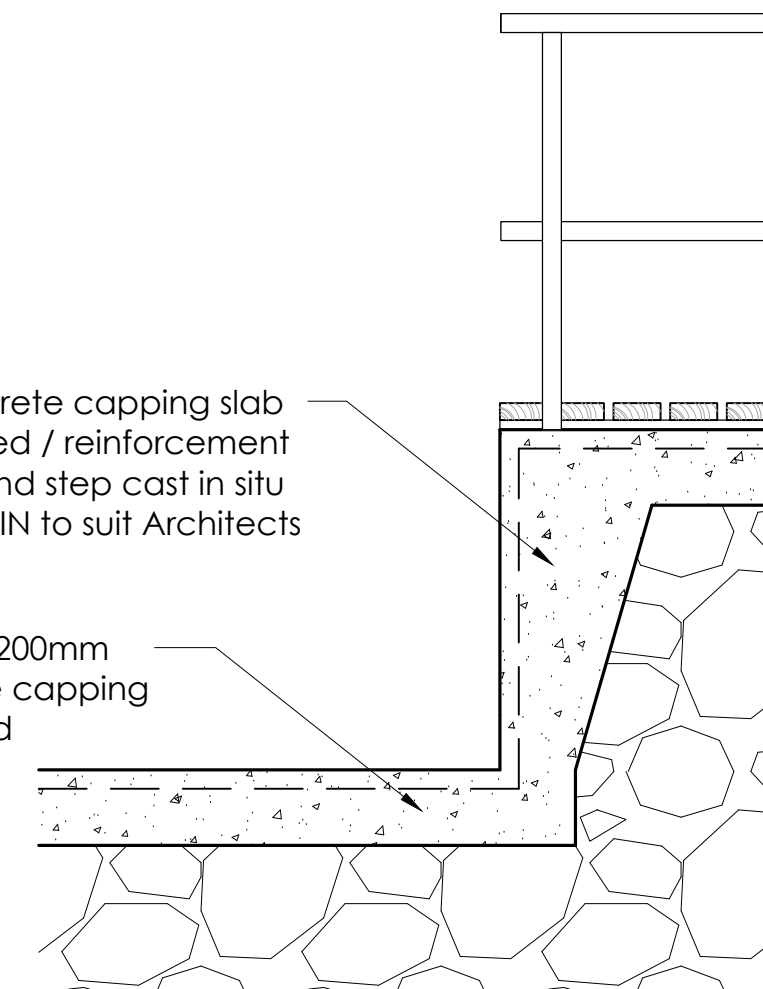

DO NOT SCALE FROM THIS DRAWING. WORK TO FIGURED DIMENSION ONLY.

NOTES

- All DNA drawings are to be read in conjunction with the relevant DNA Specification and all relevant Architect's and Service Engineer's drawings and Specifications.
- All dimensions and setting out to be confirmed by the Architect.
- For other notes refer to drawing 21.2092-NAR-XX-XX-DR-S-00000.

P02	TENDER issue.	BC	FM	24.09.25
P01	BILLING issue.	BC	FM	01.08.25
Rev	Description	Chk	Dm	Date
Status				
TENDER				
NARRO				
Edinburgh Glasgow Inverness Stirling Aberdeen Newcastle				
30 Queensferry Road, Edinburgh, EH4 2HS				
+44 131 229 5553				
Wwww.narroassociates.com Email@narroassociates.com				
Client				
ANNAN HARBOUR ACTION GROUP				
Architect				
ARC ARCHITECT LTD				
Job Title				
ANNAN HARBOUR REGENERATION PROJECT				
Sheet Title				
COFFERDAM SECTIONS				
Project Reference: 21.2092				
Drawn by	Designed	Checked		
FM	BC	DM		
Scale @ A1		Date		
As noted @ A1		JUL 25		
File Name		Revision		
21.2092-NAR-03-XX-DR-S-22001		P02		