




FENDER PANEL 1
SCALE 1 : 25

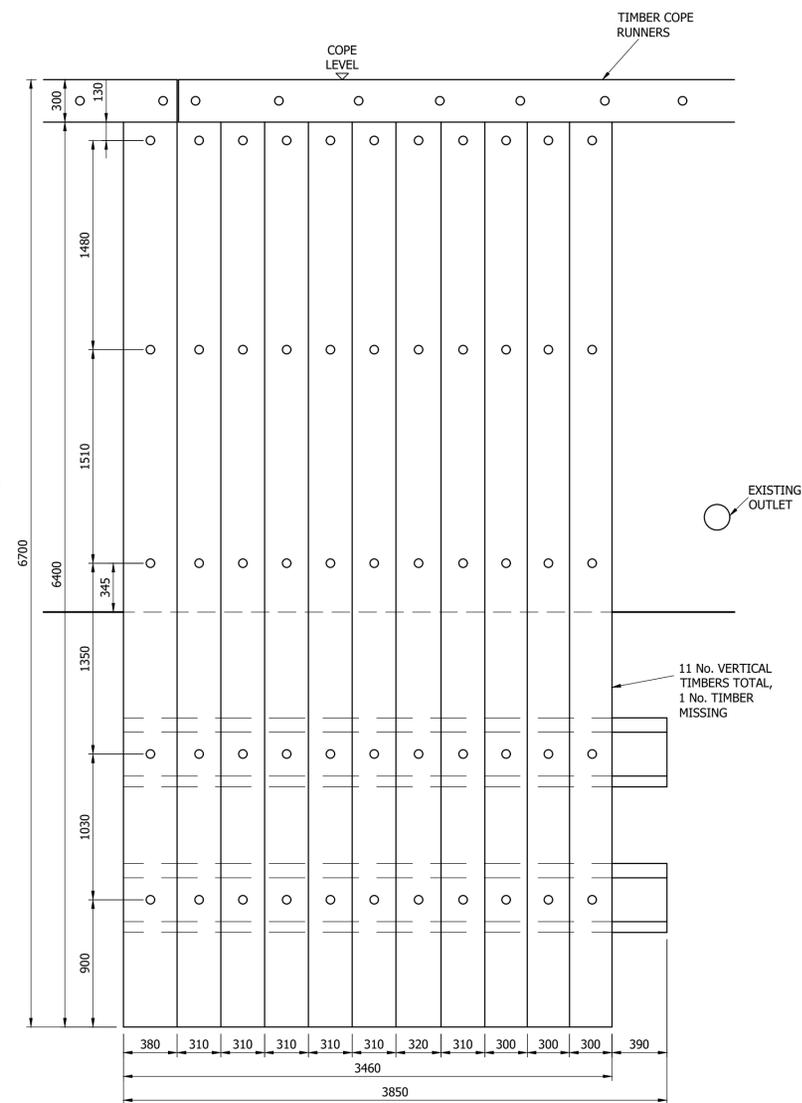


FENDER PANEL 2
SCALE 1 : 25

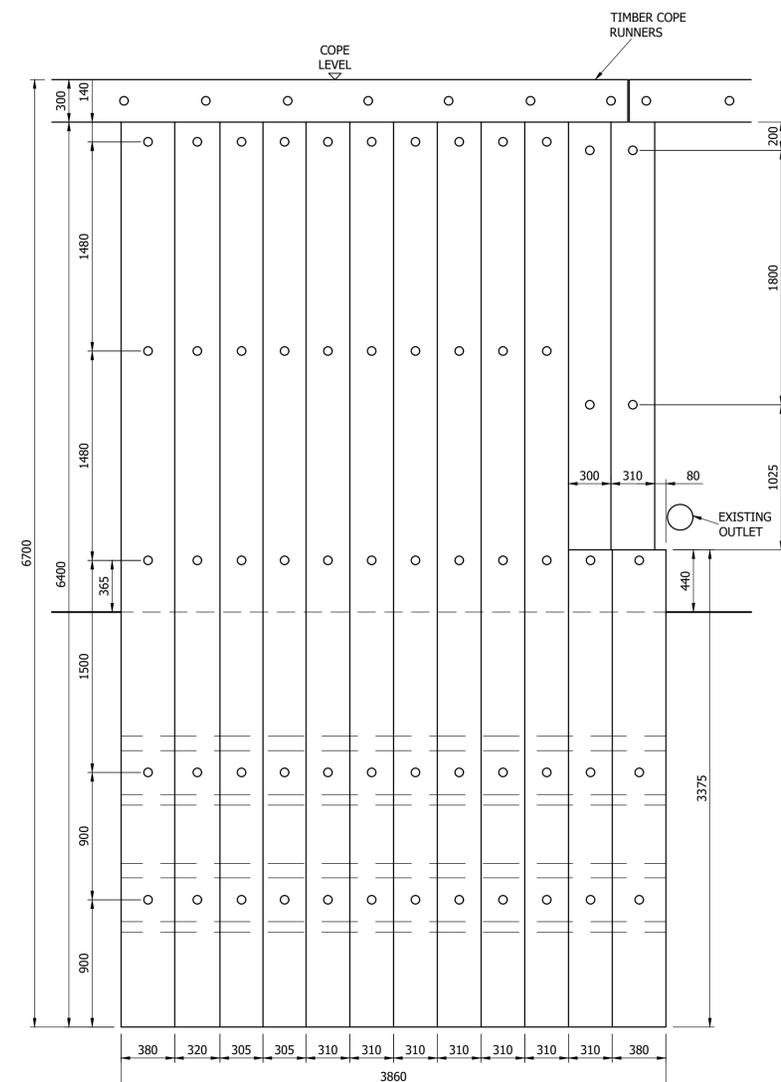

FENDER PANEL 3
SCALE 1 : 25

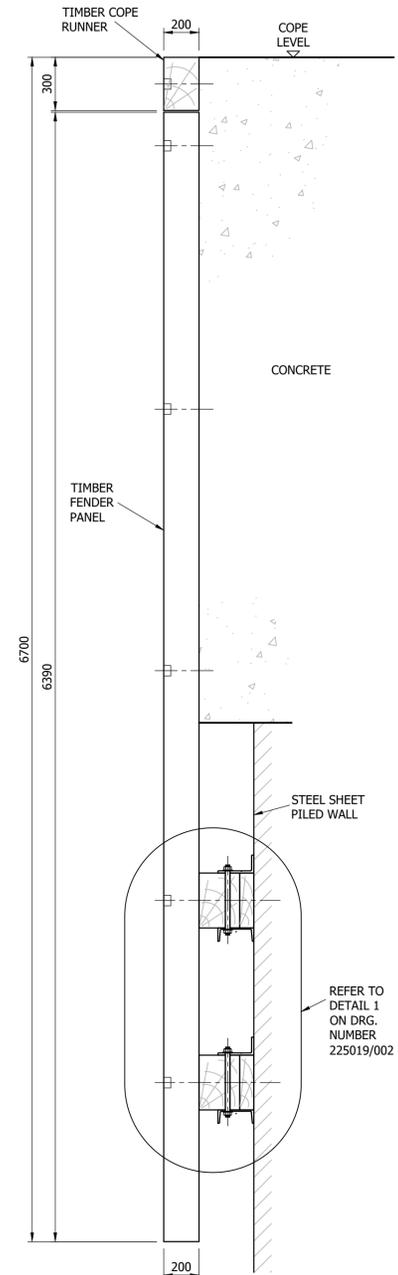

SECTION A - A
SCALE 1 : 20

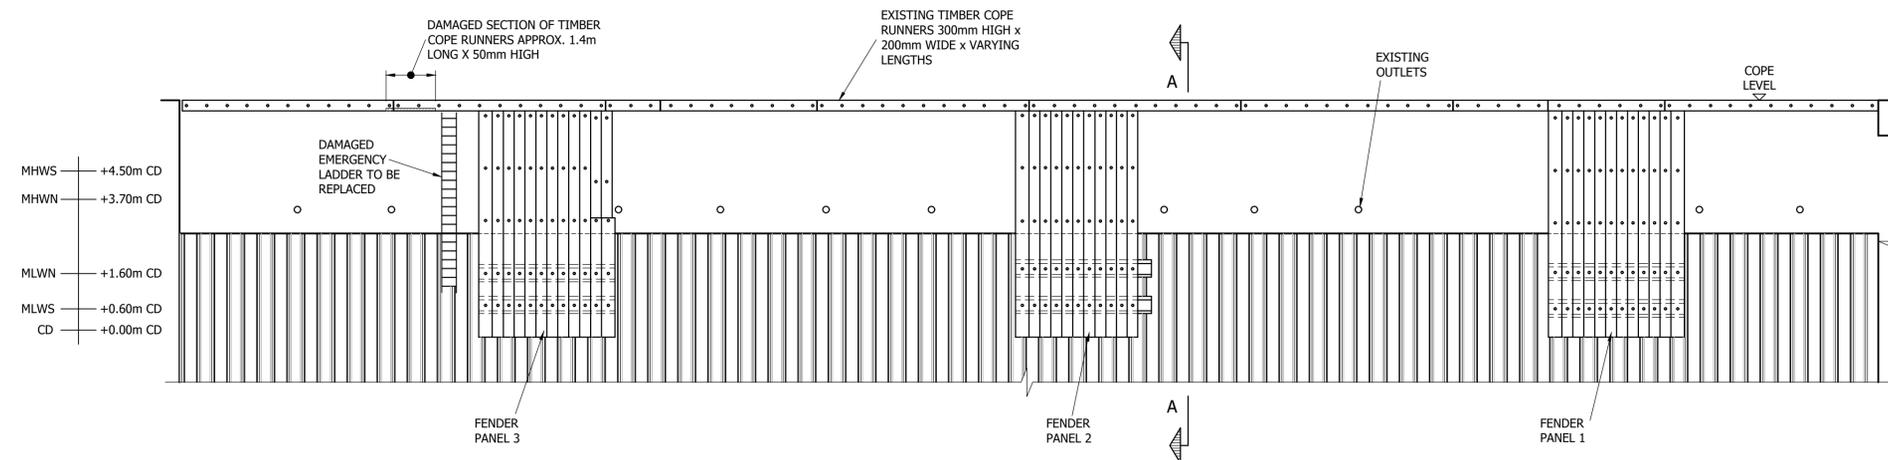

ELEVATION ON DD3 LEAD IN WALL
SCALE 1 : 100

NOTES

1. THIS DRAWING IS TO BE READ IN CONJUNCTION WITH DRAWING NUMBER 225019/002.
2. FOR DETAILS OF NEW FENDER PANELS & TIMBER DETAILS REFER TO DRAWINGS 225019/003 & 004 INCLUSIVE.
3. ALL DIMENSIONS ARE IN MILLIMETRES UNLESS NOTED OTHERWISE.
4. DAMAGED LADDER TO BE REPLACED. NEW LADDER TO CONFORM TO BS 6349 - 2 AND BS 4211. THIS MAY REQUIRE MODIFICATIONS TO THE EXISTING TIMBER COPE.

REV	DATE	REVISION DESCRIPTION	DRN	VER
THIS DRAWING IS COPYRIGHT © DO NOT SCALE FROM THIS DRAWING.				

Arch Henderson 1919

Civil Engineers
Structural Engineers
Principal Designers
Architects
Geotechnical services
Environmental services

142 St. Vincent Street, Glasgow G2 5LA.
Tel : 0141 227 3060 Fax : 0141 248 9542
www.arch-henderson.co.uk email : glassgow@arch-henderson.co.uk

Offices in : Aberdeen, Dundee, Falkland Islands, Glasgow, Inverness, Lerwick, Southampton, Stromness and Thurso

PROJECT :
**BAE SYSTEMS SURFACE SHIPS LIMITED
DD3 FENDER REPLACEMENT**

TITLE :
**EXISTING LAYOUT AND DETAILS
SHEET 1**

DRAWN : W.J.	DATE : 03/08/2022	VERIFIED : S.L.	APPROVED : A.S.
SCALE : (A1) AS SHOWN		DRAWING STATUS : TENDER	

DRAWING No : 225019/001	REV : /
----------------------------	------------