


Quay works Marine Licence Application Point Co-ordinates

	Point Number	Northing:	Easting:	Latitude:	Longitude:
Quay Works	'1A'	1003 747.8 N	345 170.1 E	58° 55.0491' N	2° 57.2285' W
	'1B'	1003 714.7 N	345 180.5 E	58° 55.0313' N	2° 57.2171' W
	'1C'	1003 700.2 N	345 134.4 E	58° 55.0232' N	2° 57.2649' W
	'1D'	1004 269.8 N	344 955.0 E	58° 55.3287' N	2° 57.4603' W
	'1E'	1004 275.9 N	344 974.5 E	58° 55.3321' N	2° 57.4401' W
	'1F'	1004 238.3 N	344 986.3 E	58° 55.3119' N	2° 57.4272' W
	'1G'	1004 249.0 N	345 020.1 E	58° 55.3180' N	2° 57.3922' W
	'1H'	1004 287.6 N	345 008.0 E	58° 55.3387' N	2° 57.4054' W
	'1J'	1004 292.1 N	345 022.4 E	58° 55.3412' N	2° 57.3904' W
	'1K'	1004 253.5 N	345 034.5 E	58° 55.3205' N	2° 57.3772' W
	'1L'	1004 263.7 N	345 066.9 E	58° 55.3263' N	2° 57.3436' W
Rock Armour Revetments	'1M'	1004 322.5 N	345 048.4 E	58° 55.3578' N	2° 57.3638' W
	'1N'	1004 326.2 N	345 060.2 E	58° 55.3599' N	2° 57.3516' W
	'1P'	1004 295.7 N	345 069.8 E	58° 55.3435' N	2° 57.3411' W
	'2A'	1004 318.0 N	345 062.8 E	58° 55.3555' N	2° 57.3487' W
	'2B'	1004 331.5 N	345 122.8 E	58° 55.3632' N	2° 57.2864' W
	'2C'	1004 339.8 N	345 181.1 E	58° 55.3681' N	2° 57.2258' W
	'2D'	1004 337.2 N	345 189.1 E	58° 55.3668' N	2° 57.2174' W
	'3A'	1003 717.7 N	345 179.6 E	58° 55.0330' N	2° 57.2181' W
	'3B'	1003 738.4 N	345 230.7 E	58° 55.0445' N	2° 57.1652' W
	'3C'	1003 753.0 N	345 260.6 E	58° 55.0526' N	2° 57.1343' W
'3D'	1003 769.5 N	345 269.4 E	58° 55.0618' N	2° 57.0972' W	
'3E'	1003 782.0 N	345 317.1 E	58° 55.0687' N	2° 57.0758' W	

Reproduced by permission of Ordnance Survey®  
on behalf of The Controller of Her Majesty's  
Stationery Office.  
© Crown copyright 2018. All rights reserved.  
Licence number : 100021621

**LOCATION PLAN**  
Scale 1: 20,000

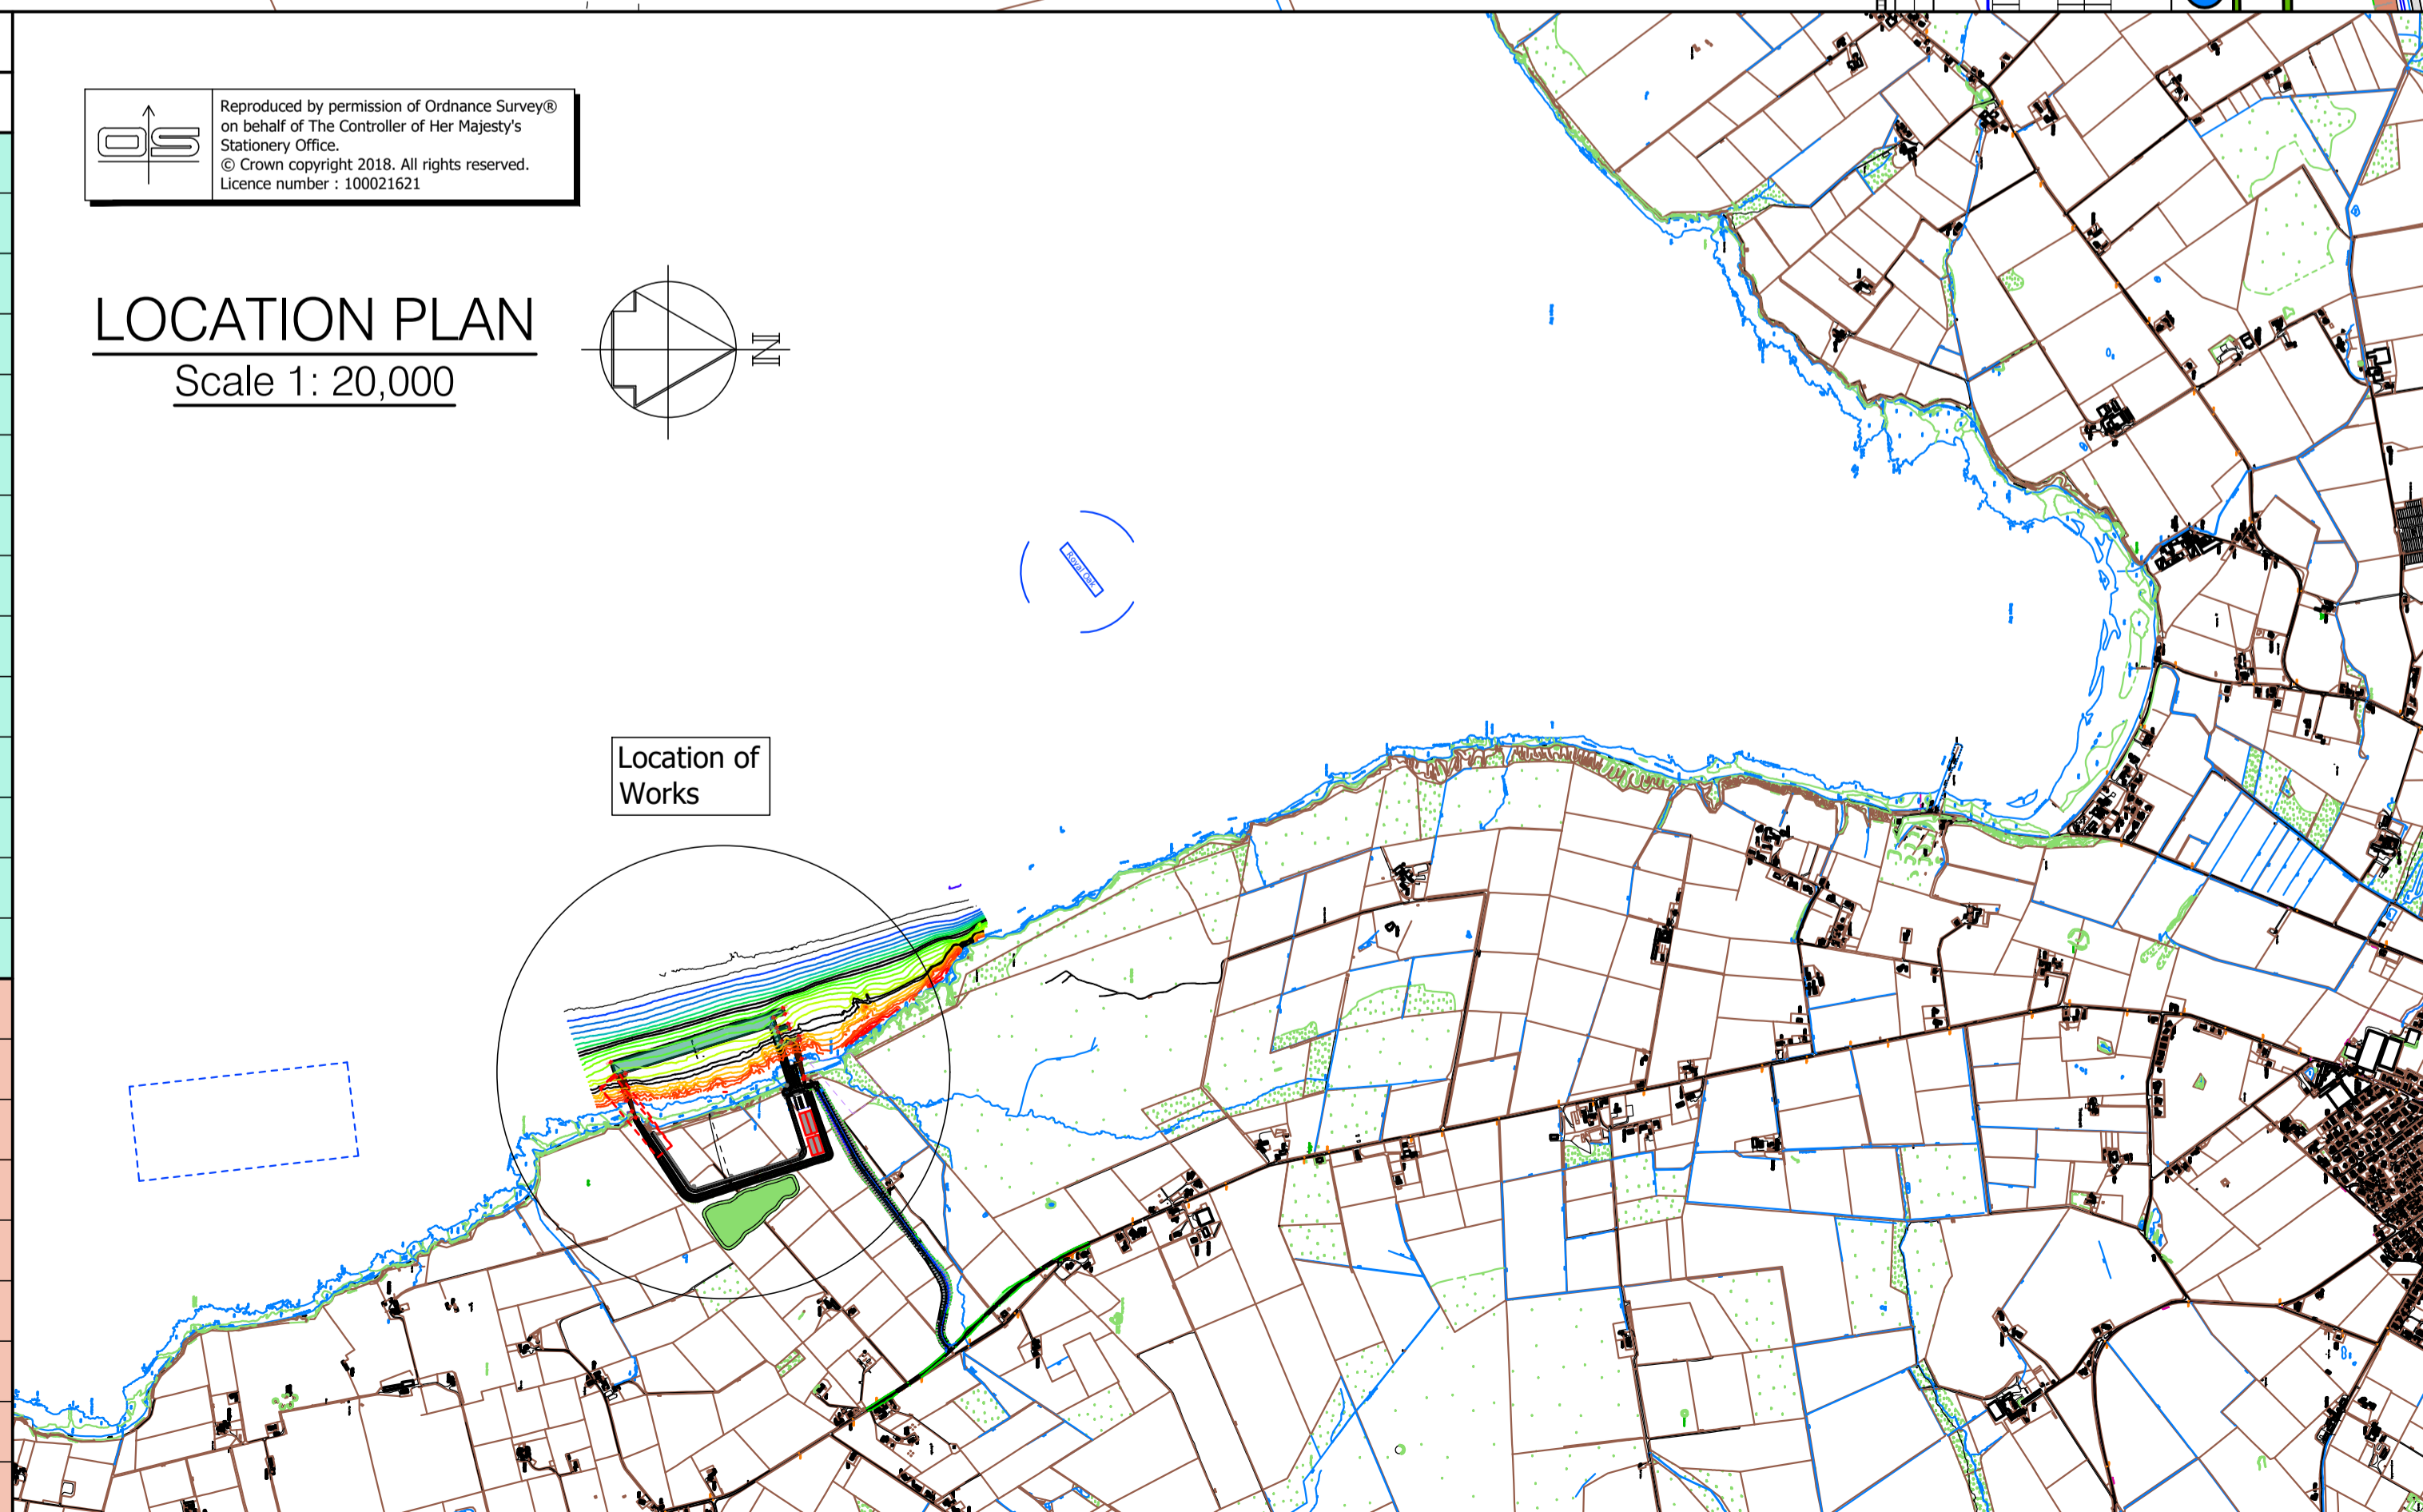

P1	10.07.2023	Preliminary Issue P1 for comment	JJM	
REV	DATE	REVISION	DRN	CHK



Scapa Deep Water Quay  
Consenting Process  
Quay Works - Marine Licence Application

**Arch Henderson**  
1919  
Civil Engineers  
Structural Engineers  
Architects  
CDM Co-ordinators  
Geotechnical services  
Environmental services  
Stewart Building, Lerwick, Shetland, ZE1 0LL  
Tel : 01595 695512  
www.arch-henderson.co.uk - email : lerwick@arch-henderson.co.uk

DRAWN : JJM	DATE : July 2023	CHECKED :	APPROVED :
SCALE : (A1) As Shown	DRAWING STATUS : Preliminary		
DRAWING No : 202042/C- 510			REV : P1