

Do not scale from this drawing.

SAFETY HEALTH AND ENVIRONMENTAL INFORMATION

IN ADDITION TO THE HAZARD/RISKS NORMALLY ASSOCIATED WITH THE TYPES OF WORK DETAILED ON THIS DRAWING, NOTE THE FOLLOWING RISKS AND INFORMATION:


RISKS LISTED HERE ARE NOT EXHAUSTIVE. REFER TO DESIGN ASSESSMENT FORM NO.

CONSTRUCTION


DEMOLITION

FOR INFORMATION RELATING TO USE, CLEANING AND MAINTENANCE SEE THE HEALTH AND SAFETY FILE

IT IS ASSUMED THAT ALL WORKS WILL BE CARRIED OUT BY A COMPETENT CONTRACTOR WORKING, WHERE APPROPRIATE, TO AN APPROVED METHOD STATEMENT.

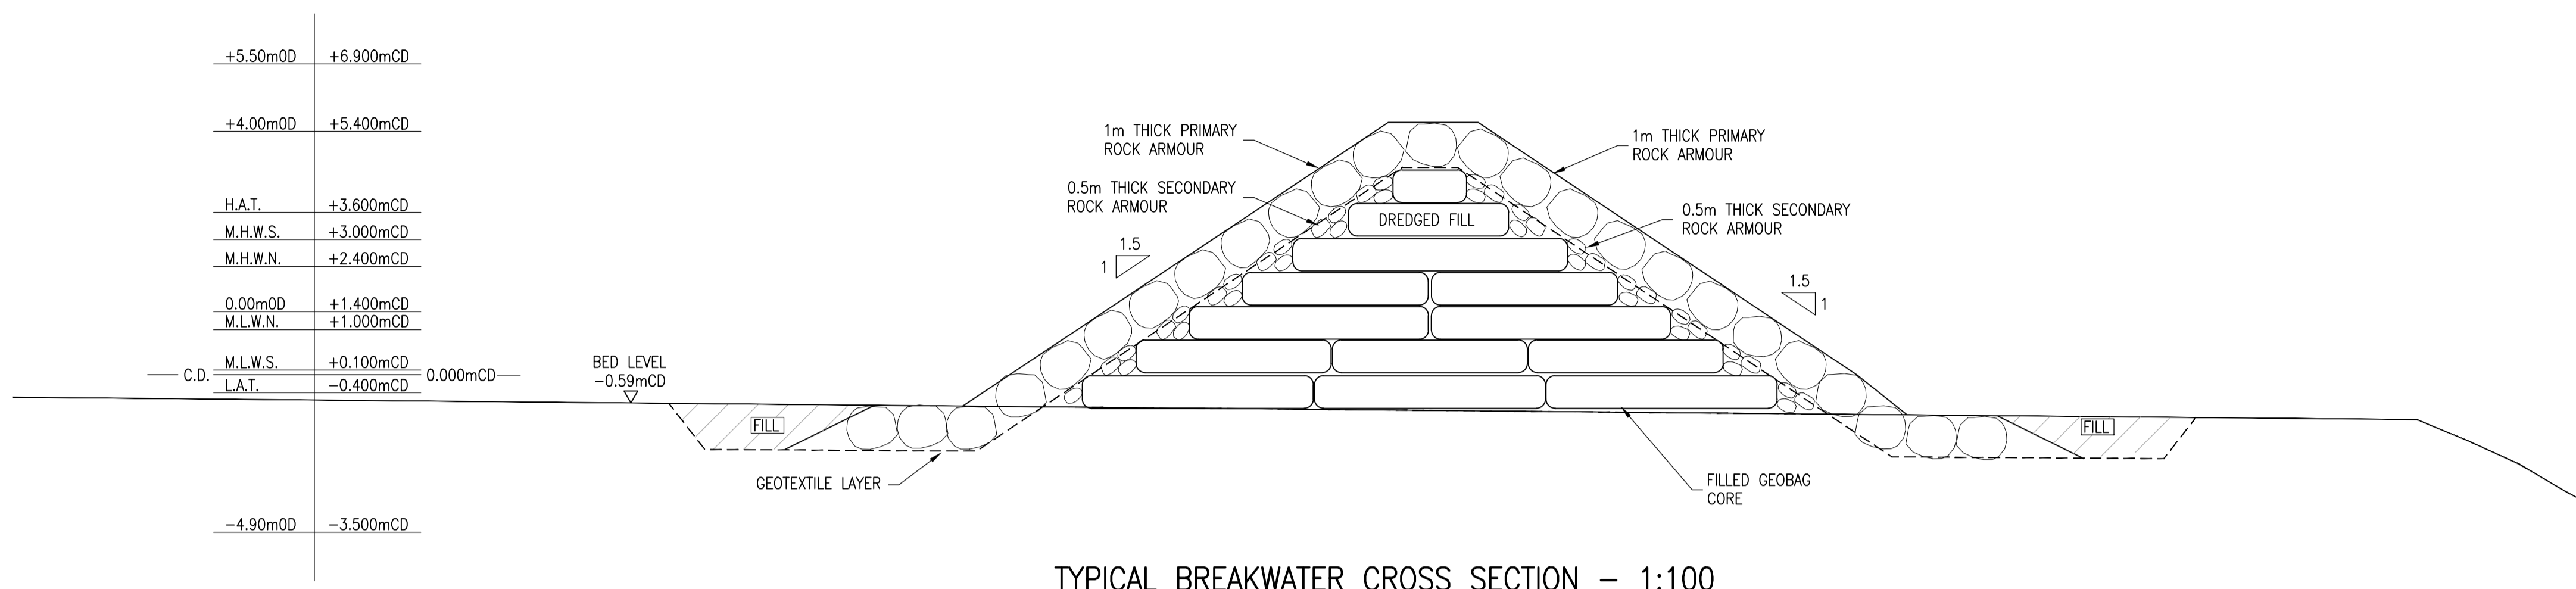

TYPICAL BREAKWATER CROSS SECTION - 1:100

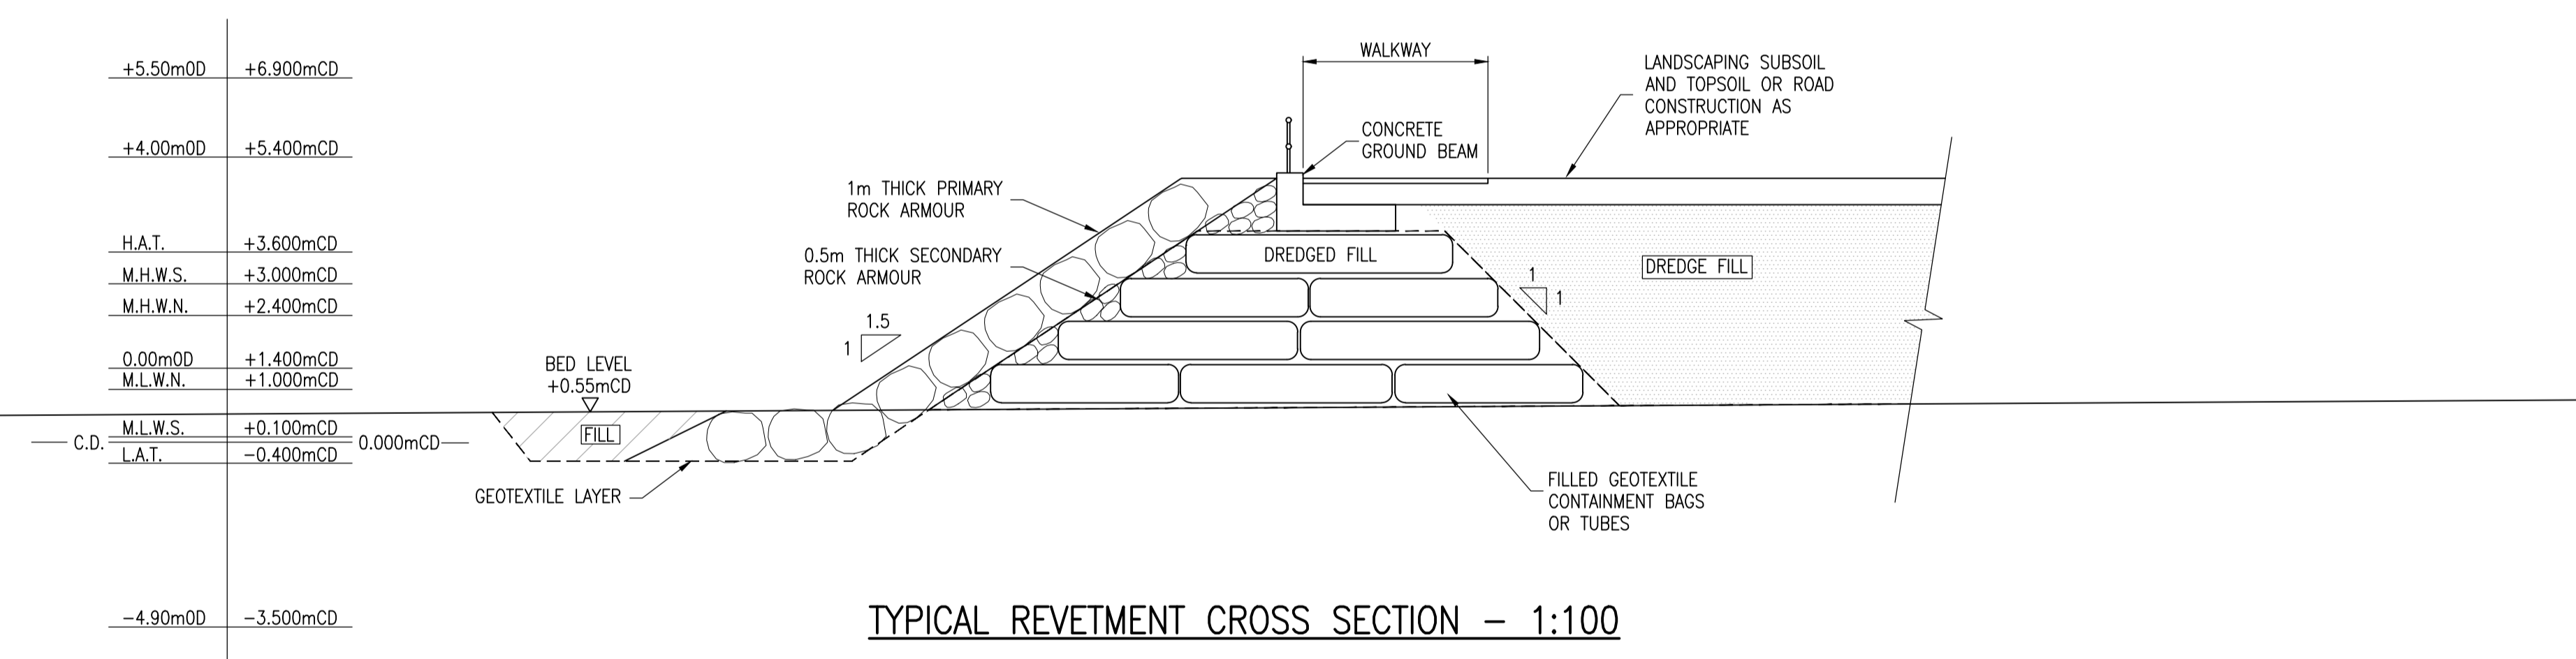

TYPICAL REVETMENT CROSS SECTION - 1:100

- NOTES:  
 1. CROSS SECTIONS INDICATIVE OF LIKELY SOLUTION  
 2. SIZE AND SHAPE OF GEOTEXTILE CONTAINMENT MAY VARY SUBJECT TO DESIGN AND GROUND INVESTIGATION



Project Title:  
**STRANRAER MARINA**  
 Drawing Title:  
**CROSS SECTIONS**

**FAIRHURST**  
 225 Bath Street,  
 GLASGOW, G2 4GZ  
 Tel: 0141 204 8800 Fax: 0141 204 8801

Scale at A1: AS SHOWN	Status: For Information	
Drawn: GAM	Checked: GSDS	Approved: GSDS
Date: 11/06/20	Date: 11/06/2020	Date: 11/06/2020
Drawing No.: 136625-OBC-0005	Revision: -	

Rev.	Date	Description	Drawn	Checked	Approved