


General Notes

- 1. This drawing is to be read in conjunction with all other Engineering Drawings and all other relevant drawings and Specifications.
- 2. All dimensions are in 'mm' unless specified otherwise.
- 3. Ensure drawing has been printed to the correct size when scaling (A3).

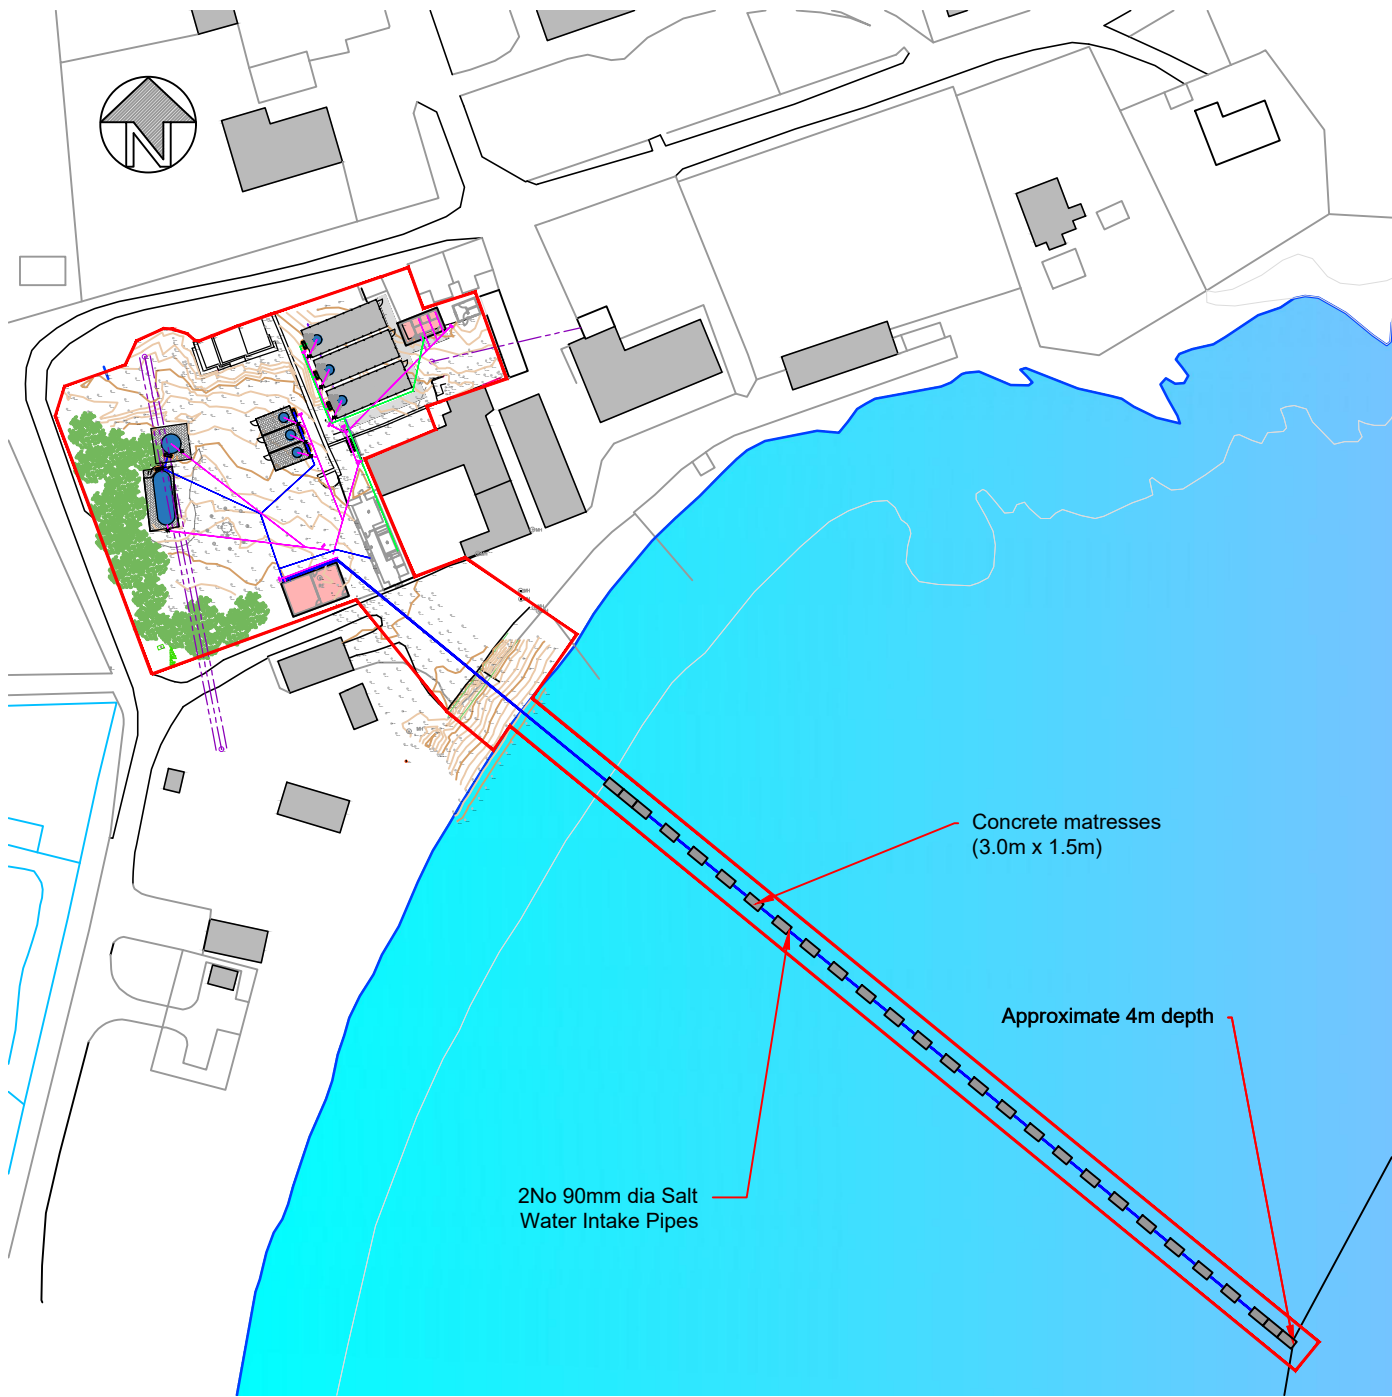

Location Plan Showing Extent of Seawater Intake Pipes

Scale 1:1250



Location Plan Showing Extent of Sea Outfall Pipe

Scale 1:1250

© Copyright CASE Shetland Ltd
No part of this drawing may be reproduced or transmitted in any form without the written permission of CASE Shetland Ltd. This drawing should not be relied upon or used in any circumstances other than those for which it was originally prepared and for which CASE Shetland Ltd accepts no responsibility for this drawing to any other party other than the party for whom it was commissioned.

Rev	Date	Drawn By	Check By	Appr'd By	Description
B	19/11/19	RLT	EJA	EJA	Revisions for Works Licence
A	18/11/19	RLT	EJA	EJA	Added Sea Outfall
-	26/09/19	RLT	EJA	EJA	First Issue - For Planning

Notes:



Griesta
Tingwall
Shetland
ZE2 9SB

T: 01595 840 476
E: info@caseshetland.co.uk

Civil And Structural Engineering (CASE) Shetland Ltd

Project
Hillswick Wildlife Sanctuary
Hillswick, Shetland, ZE2 9RW
Drawing Title
Redevelopment Project
Location Plan Showing Pipework

Drawn By
RLT
Check By
EJA
Scale @ A3
1:1250
Date
Sep 2019
Project Number
CS1933

Drawing Status
For Planning

Drawing Number
CS1933-15

Revision
B