

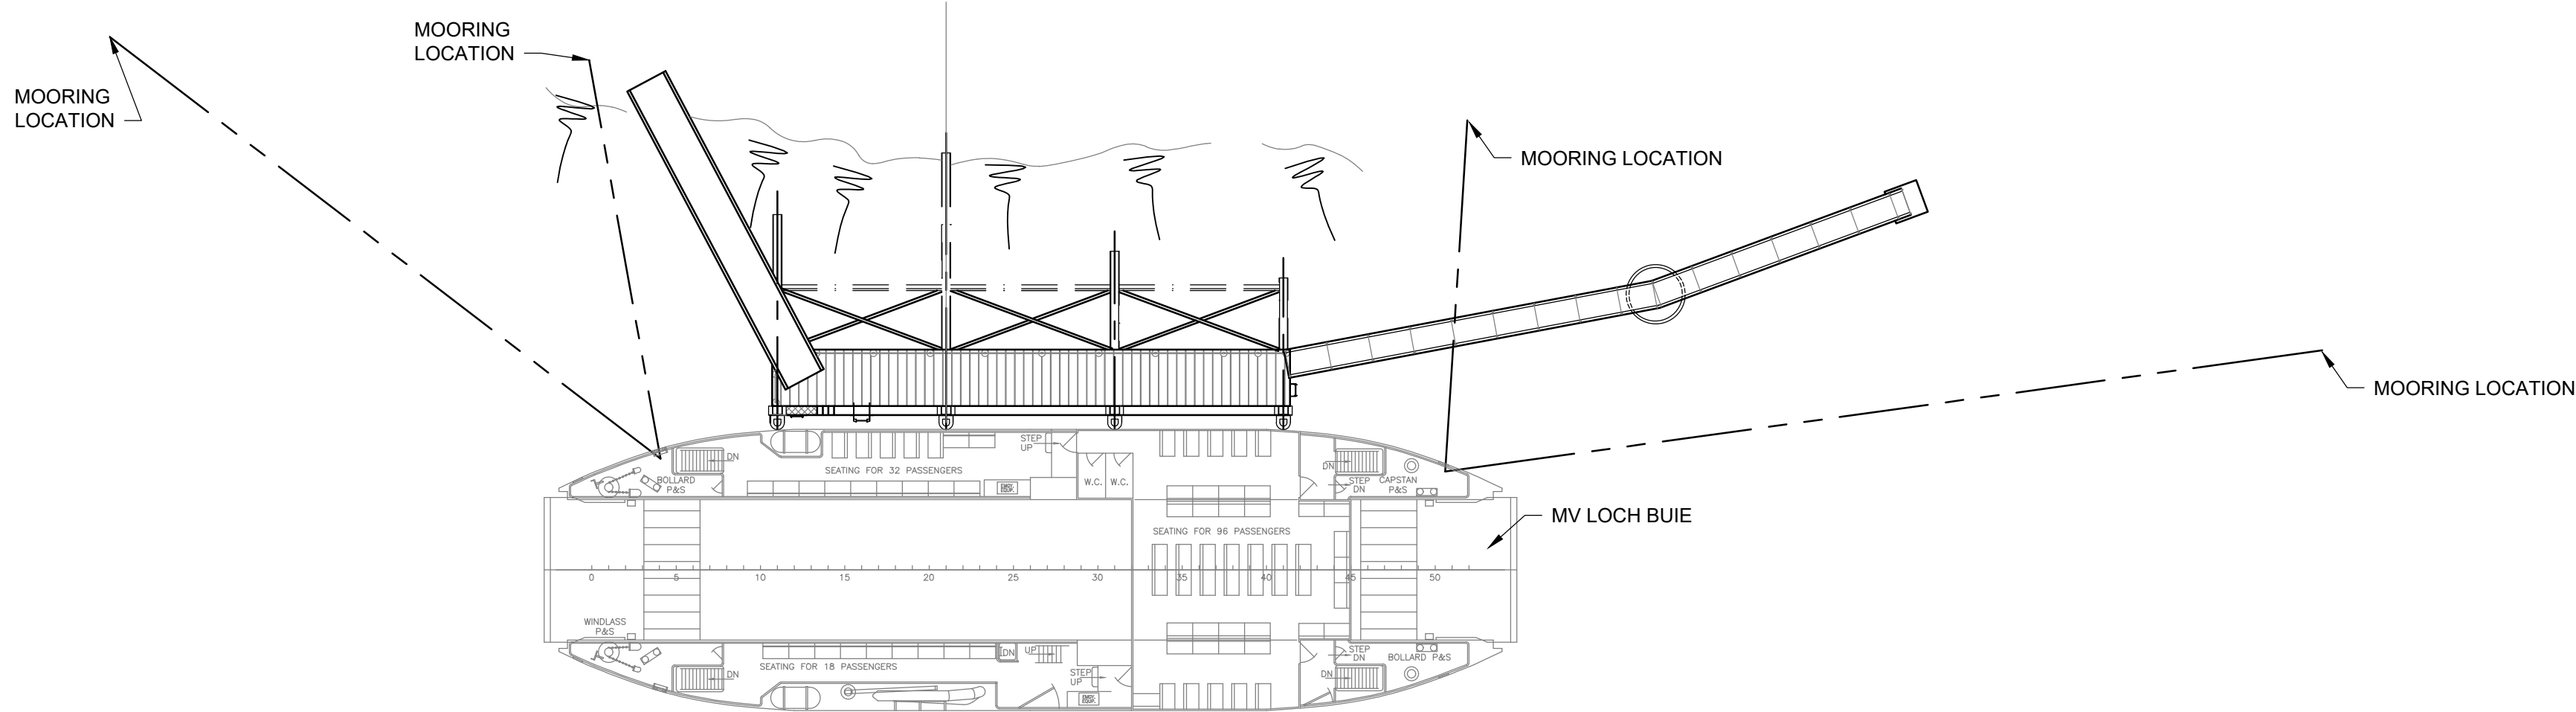
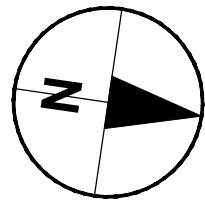


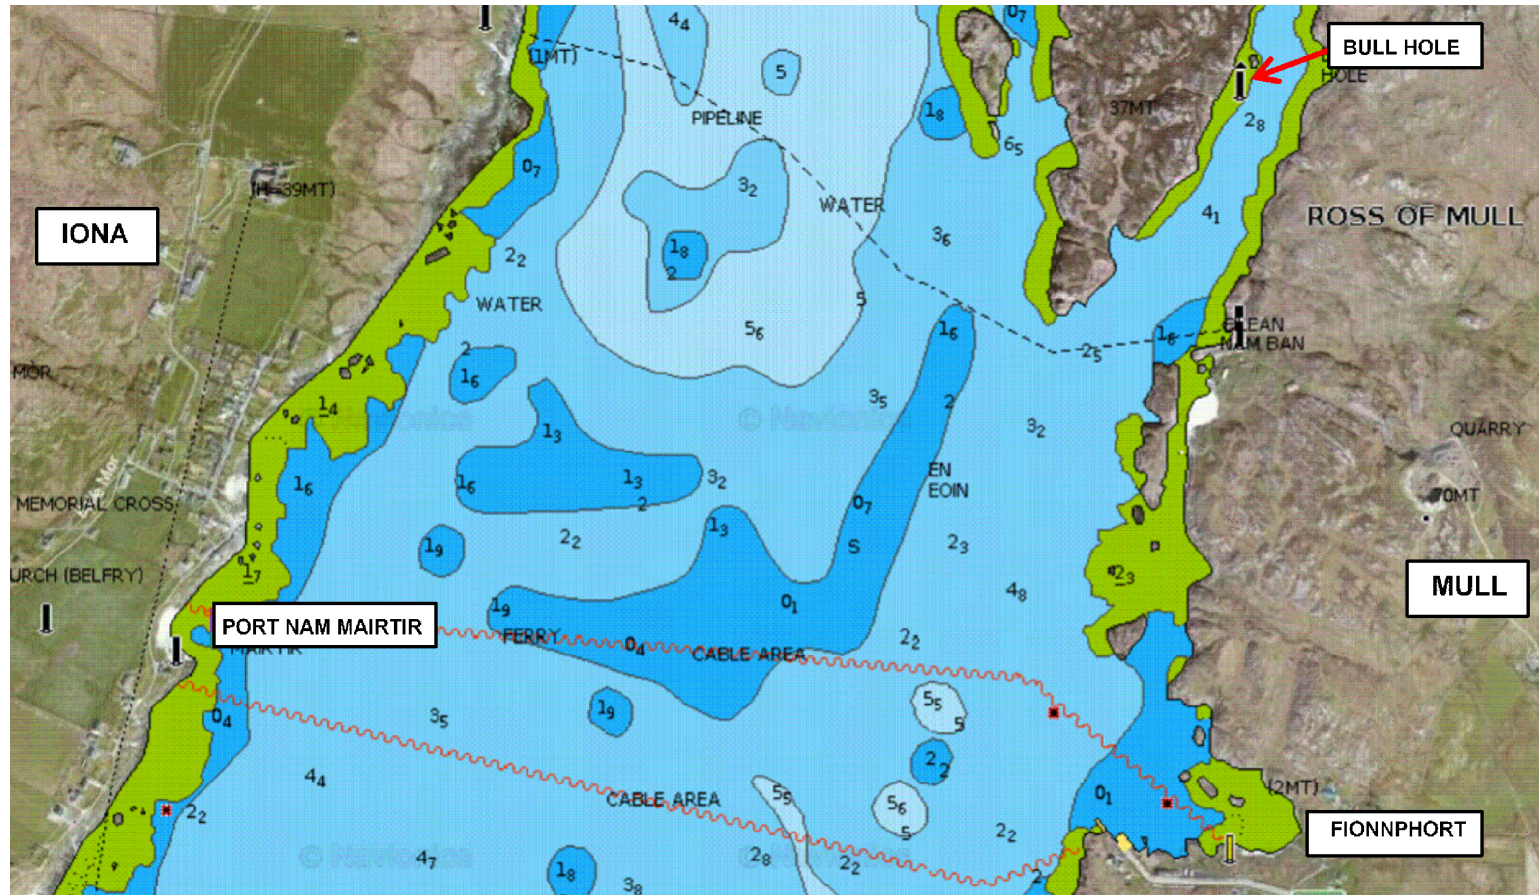

LAYOUT PLAN
Scale 1:200

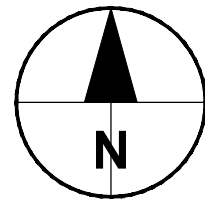

LOCATION PLAN
Scale 1:200

AECOM

PROJECT

BULLHOLE BERTH
IMPROVEMENTS

CLIENT


CALEDONIAN
MARITIME ASSETS
LTD

CONSULTANT

AECOM
7th Floor, Aurora
120 Bothwell Street
Glasgow, G2 7JS
T:0141 248 0300
www.aecom.com

NOTES

- ALL DIMENSIONS IN METRES UNLESS OTHERWISE NOTED. DO NOT SCALE.
- ALL LEVELS IN METRES AND REDUCED TO CHART DATUM UNLESS OTHERWISE NOTED.
- THIS DRAWING TO BE READ IN CONJUNCTION WITH LISTED REFERENCE DRAWINGS.
- IT IS ASSUMED THAT ALL WORKS WILL BE CARRIED OUT BY A COMPETENT CONTRACTOR WORKING, WHERE APPROPRIATE, TO AN APPROVED METHOD STATEMENT.

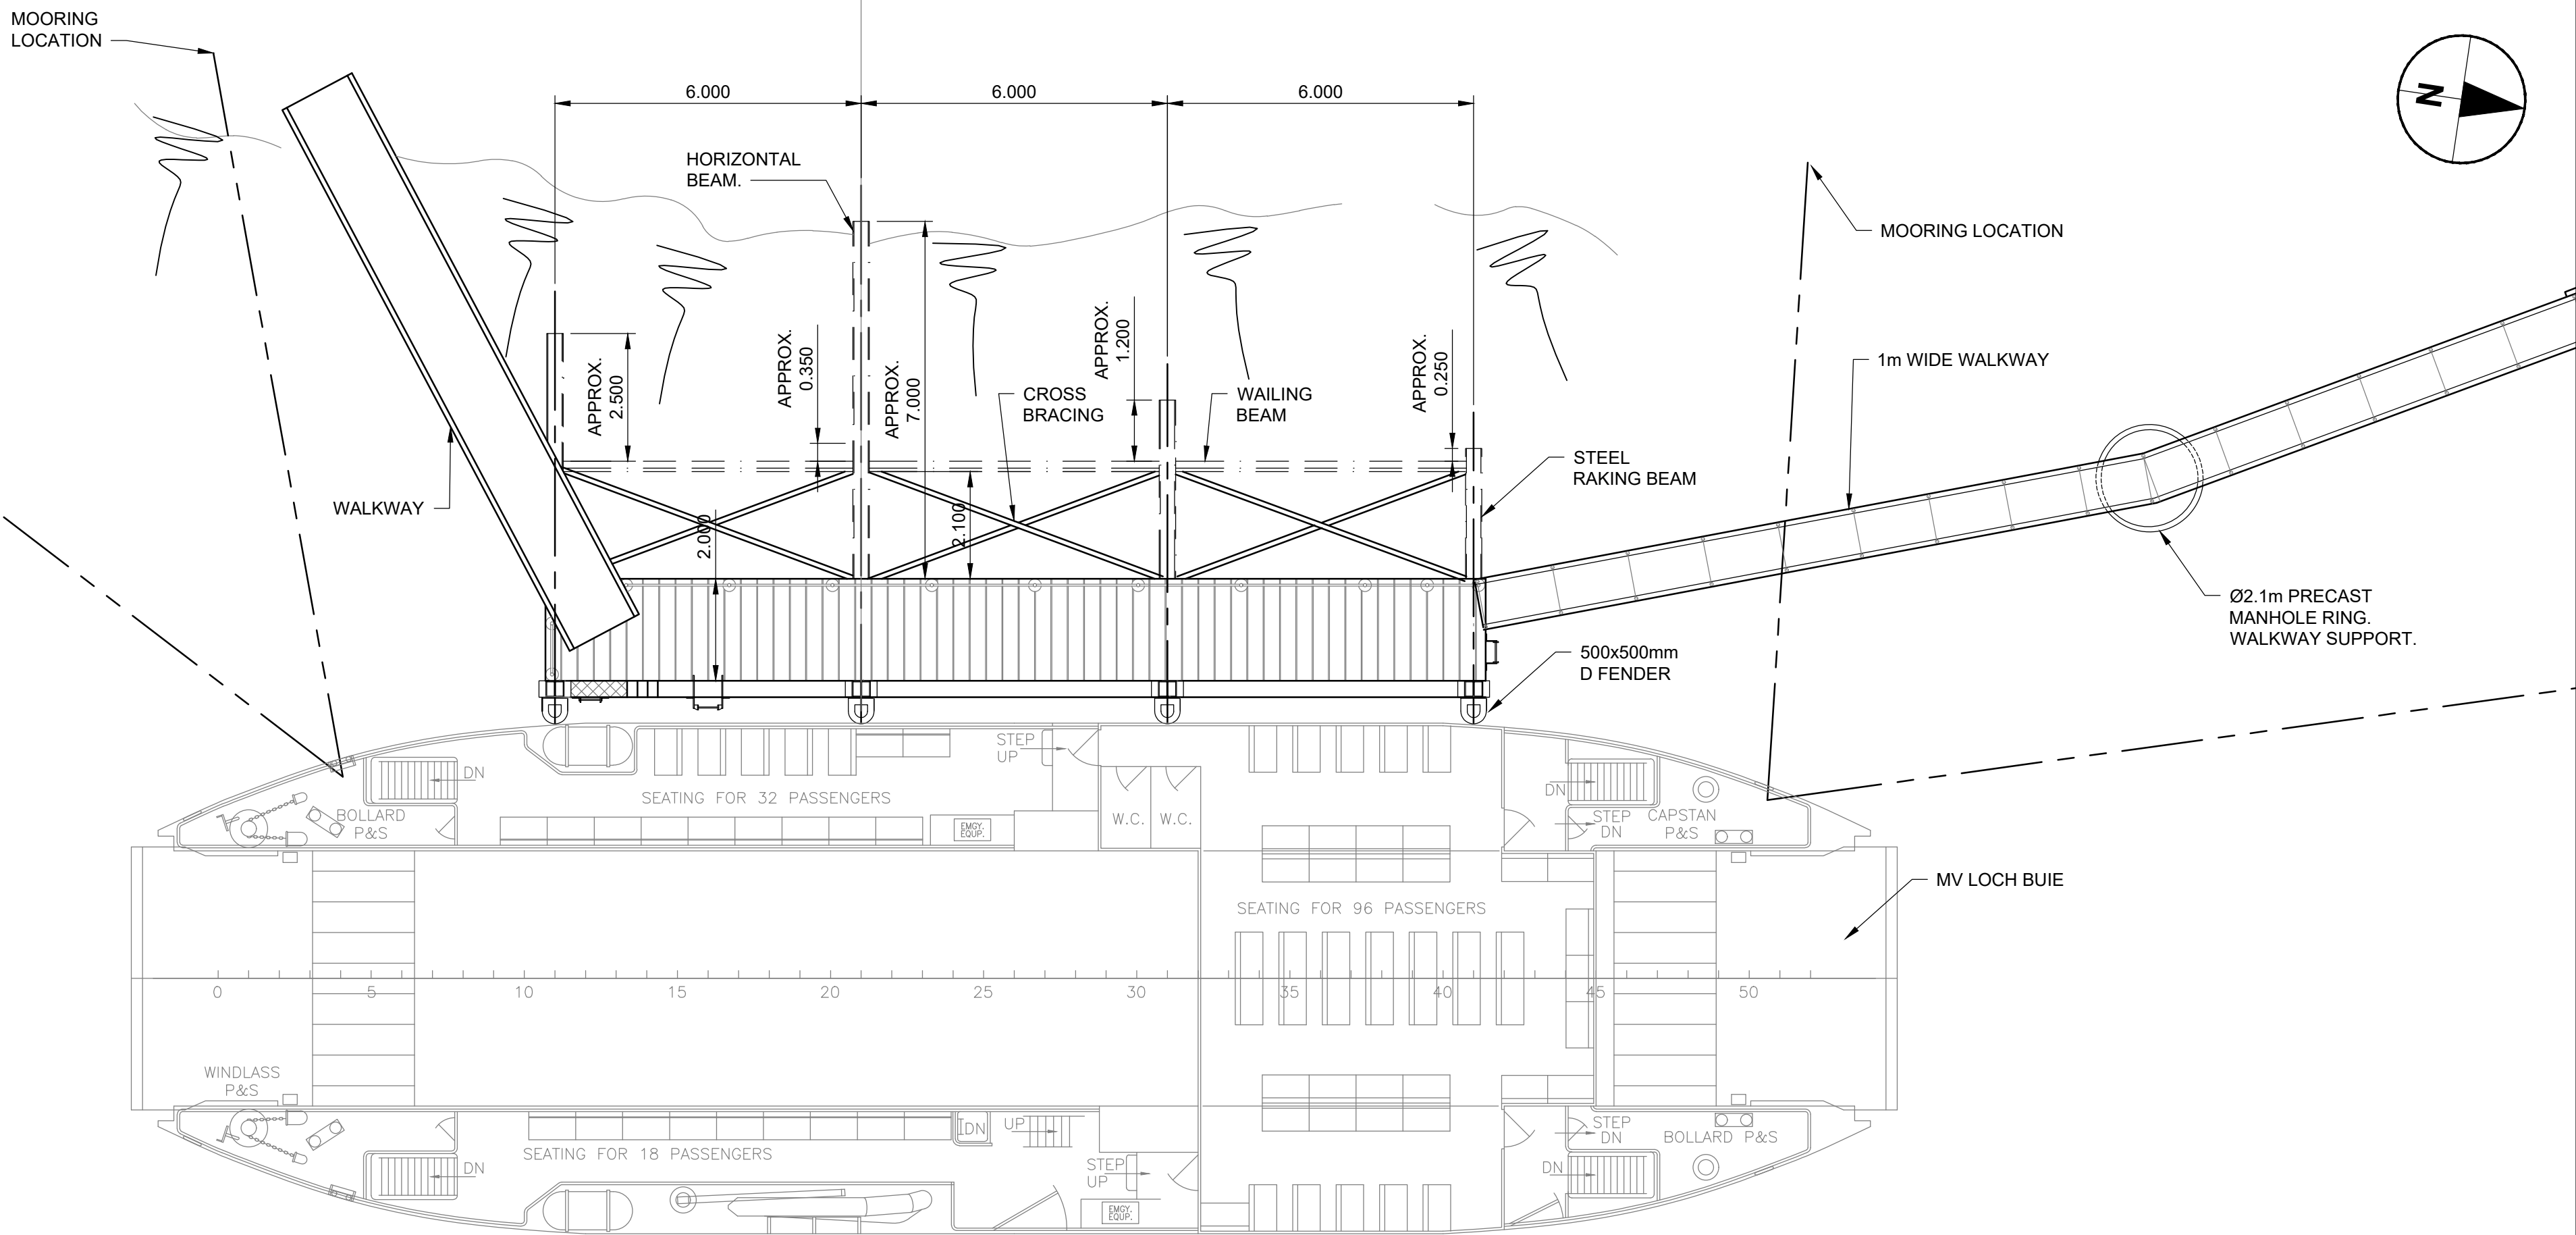

PLAN ON BETH
Scale 100

REFERENCES

BUHO-ACM-XX-XX-DR-MT-01 GENERAL
0304 ARRANGEMENT PLAN
AND SECTION
BUHO-ACM-XX-XX-DR-MT-05 PILE No.4 REPAIR
0001 DETAIL

SAFETY HEALTH AND ENVIRONMENT
INFORMATION

In addition to the hazards/risks normally associated with the types of work detailed on this drawing, note the following risks and information.

Risks listed here are not exhaustive.
Refer to CDM Risk Assessment Register No.
PROJ-XX-XX-HS-ZZ-000000

CONSTRUCTION

N/A

OPERATIONS

N/A


MAINTENANCE

N/A

DEMOLITION

N/A

It is assumed that all works will be carried out by a competent contractor working, where appropriate, to an approved method statement

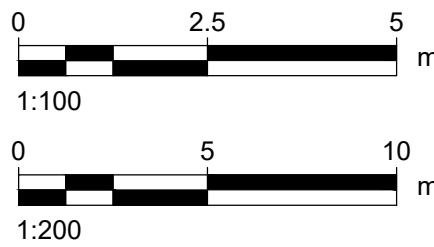

ISSUE/REVISION

I/R	DATE	DESCRIPTION
P01	17/08/22	For Client Comment

ISSUE PURPOSE / SUITABILITY

SUITABLE FOR INFORMATION

KEY PLAN

PROJECT NUMBER

60637648

SHEET TITLE

BULLHOLE
BERTHING STRUCTURE
EXISTING LAYOUT

SHEET NUMBER

BUHO-ACM-XX-XX-DR-MT-010300