



Shingle

MLWS

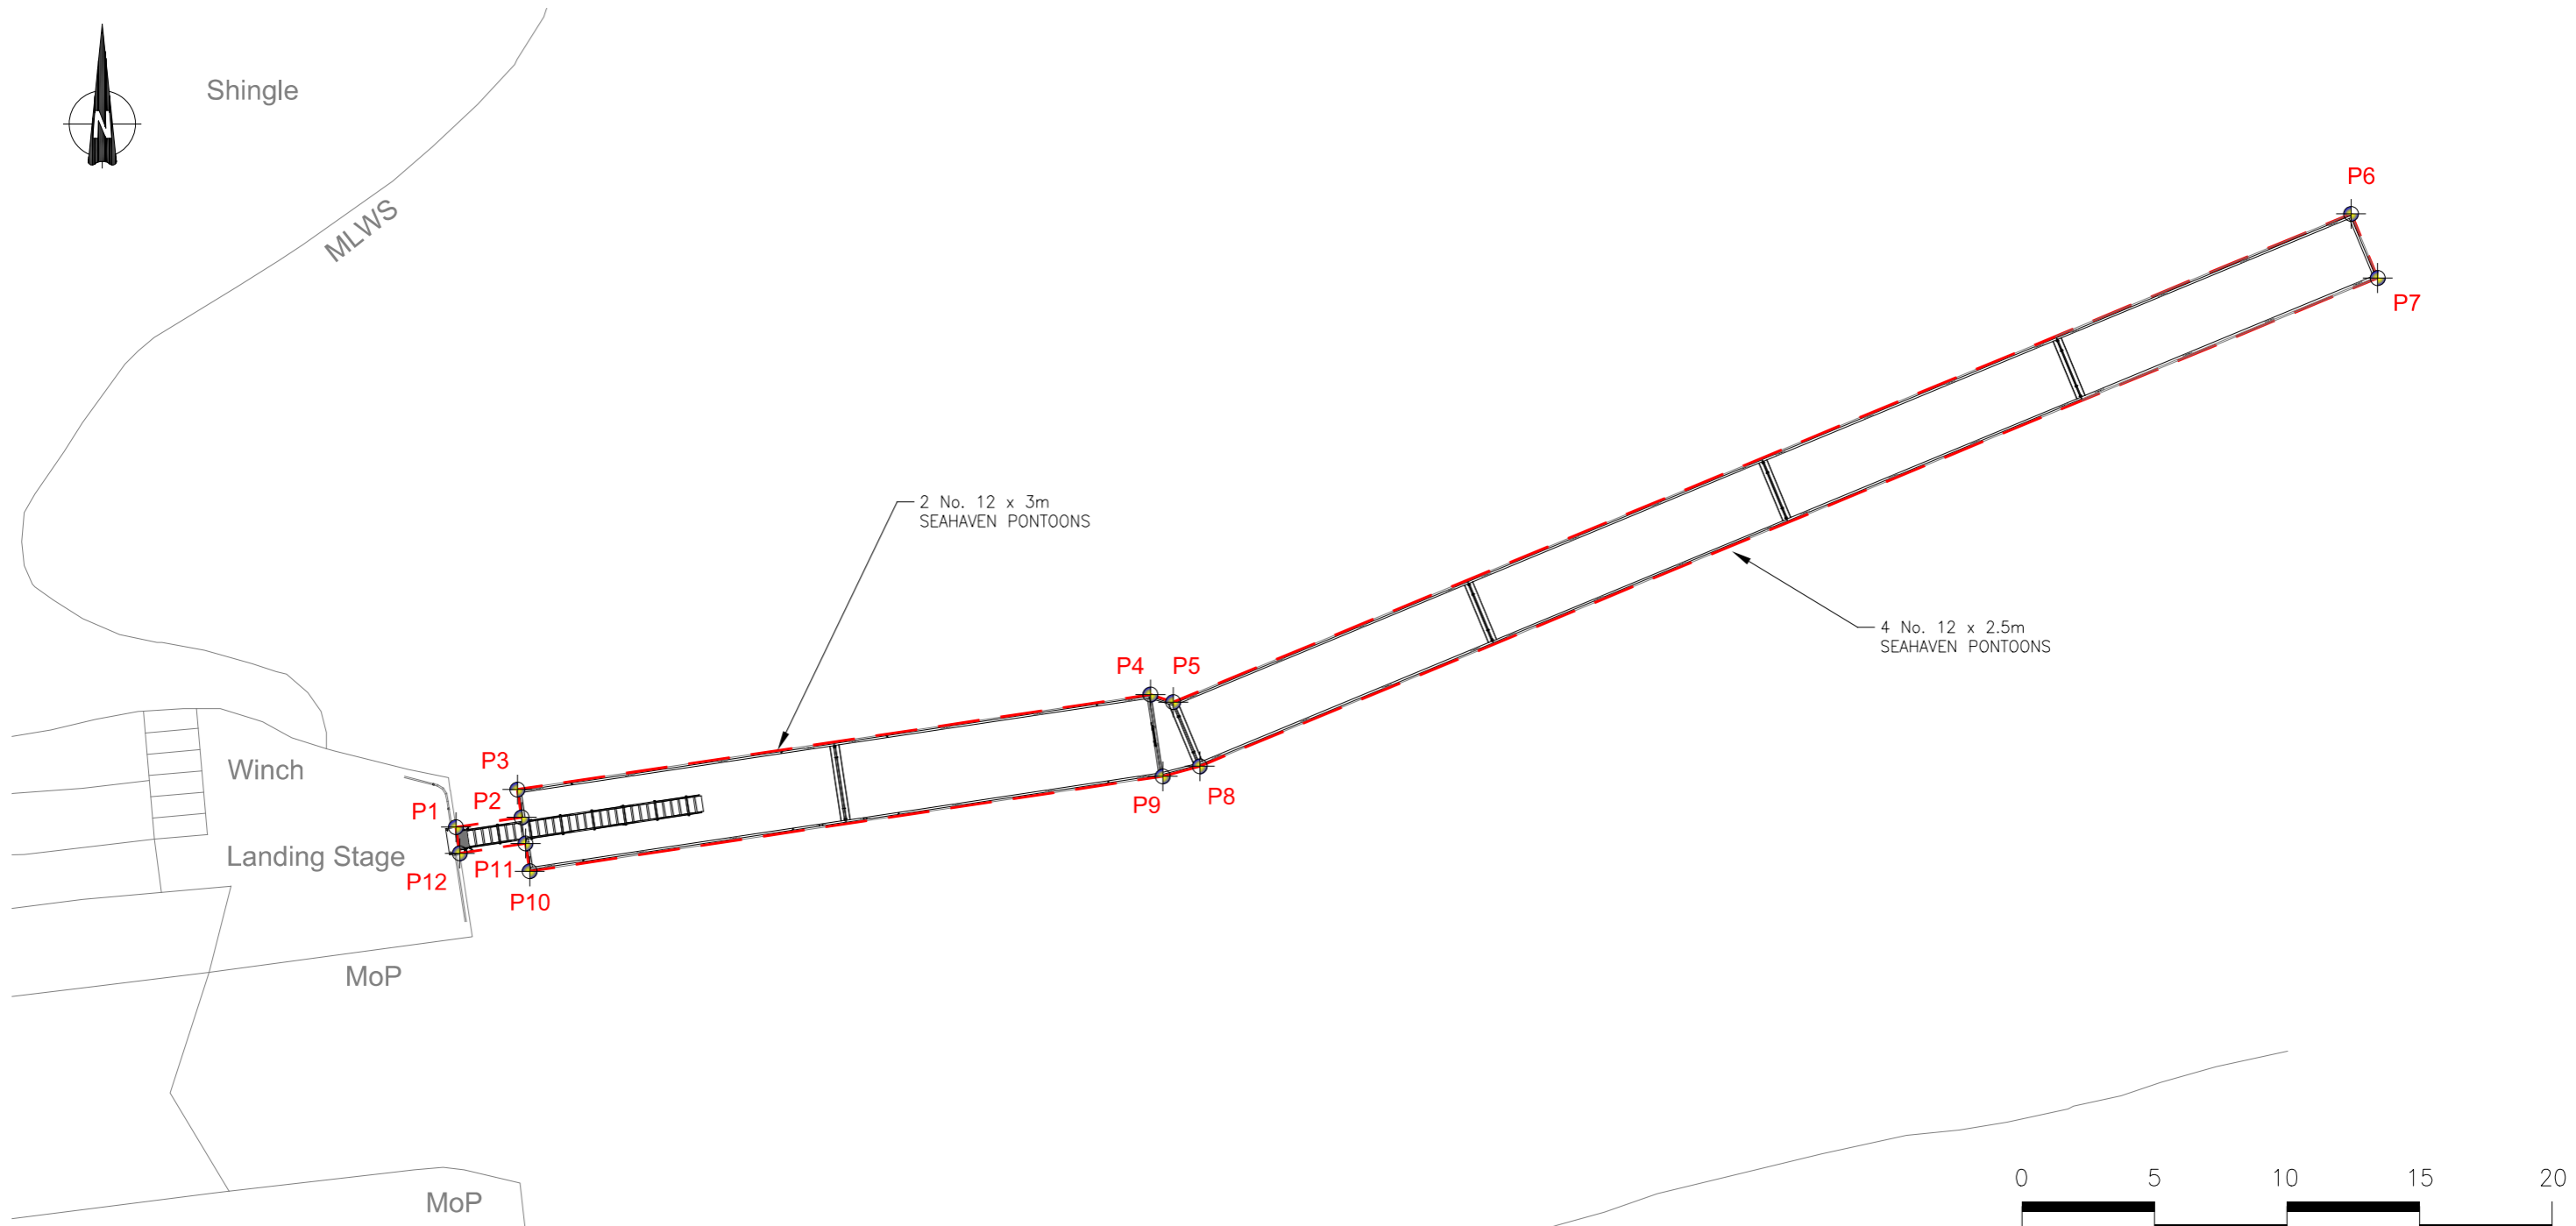

PROPOSED PONTOON MOORING LAYOUT

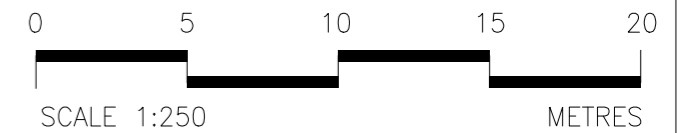

REV.	DATE	DESCRIPTION	BY	CHK'D	DATE
A1	14.11.19	FIRST ISSUE	K.W.	S.M.	14.11.19

**GENERAL NOTES** (Unless Noted Otherwise)

1. ALL DIMENSIONS IN MILLIMETERS
2. IF IN DOUBT ASK

Reference	NGR		WGS84		Degs, Mins, Secs		
	Eastings	Northings	Longitude	Latitude	Longitude	Latitude	
P1	185318.3537	685286.7427	-5.445540	56.012280	-5° 26' 43.94"	W	56° 0' 44.21" N
P2	185320.8300	685287.1141	-5.445509	56.012290	-5° 26' 43.83"	W	56° 0' 44.24" N
P3	185320.6729	685288.1615	-5.445509	56.012299	-5° 26' 43.83"	W	56° 0' 44.28" N
P4	185344.5557	685291.7440	-5.445128	56.012337	-5° 26' 42.46"	W	56° 0' 44.41" N
P5	185345.4158	685291.453	-5.445105	56.012360	-5° 26' 42.38"	W	56° 0' 44.49" N
P6	185389.8508	685309.8818	-5.444409	56.012545	-5° 26' 39.87"	W	56° 0' 45.16" N
P7	185390.8542	685307.4615	-5.444391	56.012524	-5° 26' 39.81"	W	56° 0' 45.08" N
P8	185346.4165	685289.0391	-5.445087	56.012338	-5° 26' 42.31"	W	56° 0' 44.42" N
P9	185345.0186	685288.6585	-5.445109	56.012310	-5° 26' 42.39"	W	56° 0' 44.32" N
P10	185321.1357	685285.0761	-5.445491	56.012273	-5° 26' 43.77"	W	56° 0' 44.18" N
P11	185320.9784	685286.1252	-5.445508	56.012281	-5° 26' 43.83"	W	56° 0' 44.21" N
P12	185318.4962	685285.7529	-5.445539	56.012271	-5° 26' 43.94"	W	56° 0' 44.18" N



136 ANDERSON STREET,  
INVERNESS, IV3 8DH  
T. 01463 229400

www.gaelforcegroup.com

DRAWING TITLE: ARDRISHAIG MOORING LAYOUT & GRID COORDS		CLIENT: -
DRAWN BY: K. WATSON	DATE: 14.11.2019	CONTRACT DESCRIPTION: PONTOONS
CHECKED: S. MILNE	DATE: 14.11.2019	CONTRACT DWG. No: M-10827-101
SCALE: 1:250 @ A3		STANDARD DWG. REF: -
		REVISION: -

PRODUCED ON AUTOCAD BY GAELFORCE ENGINEERING