
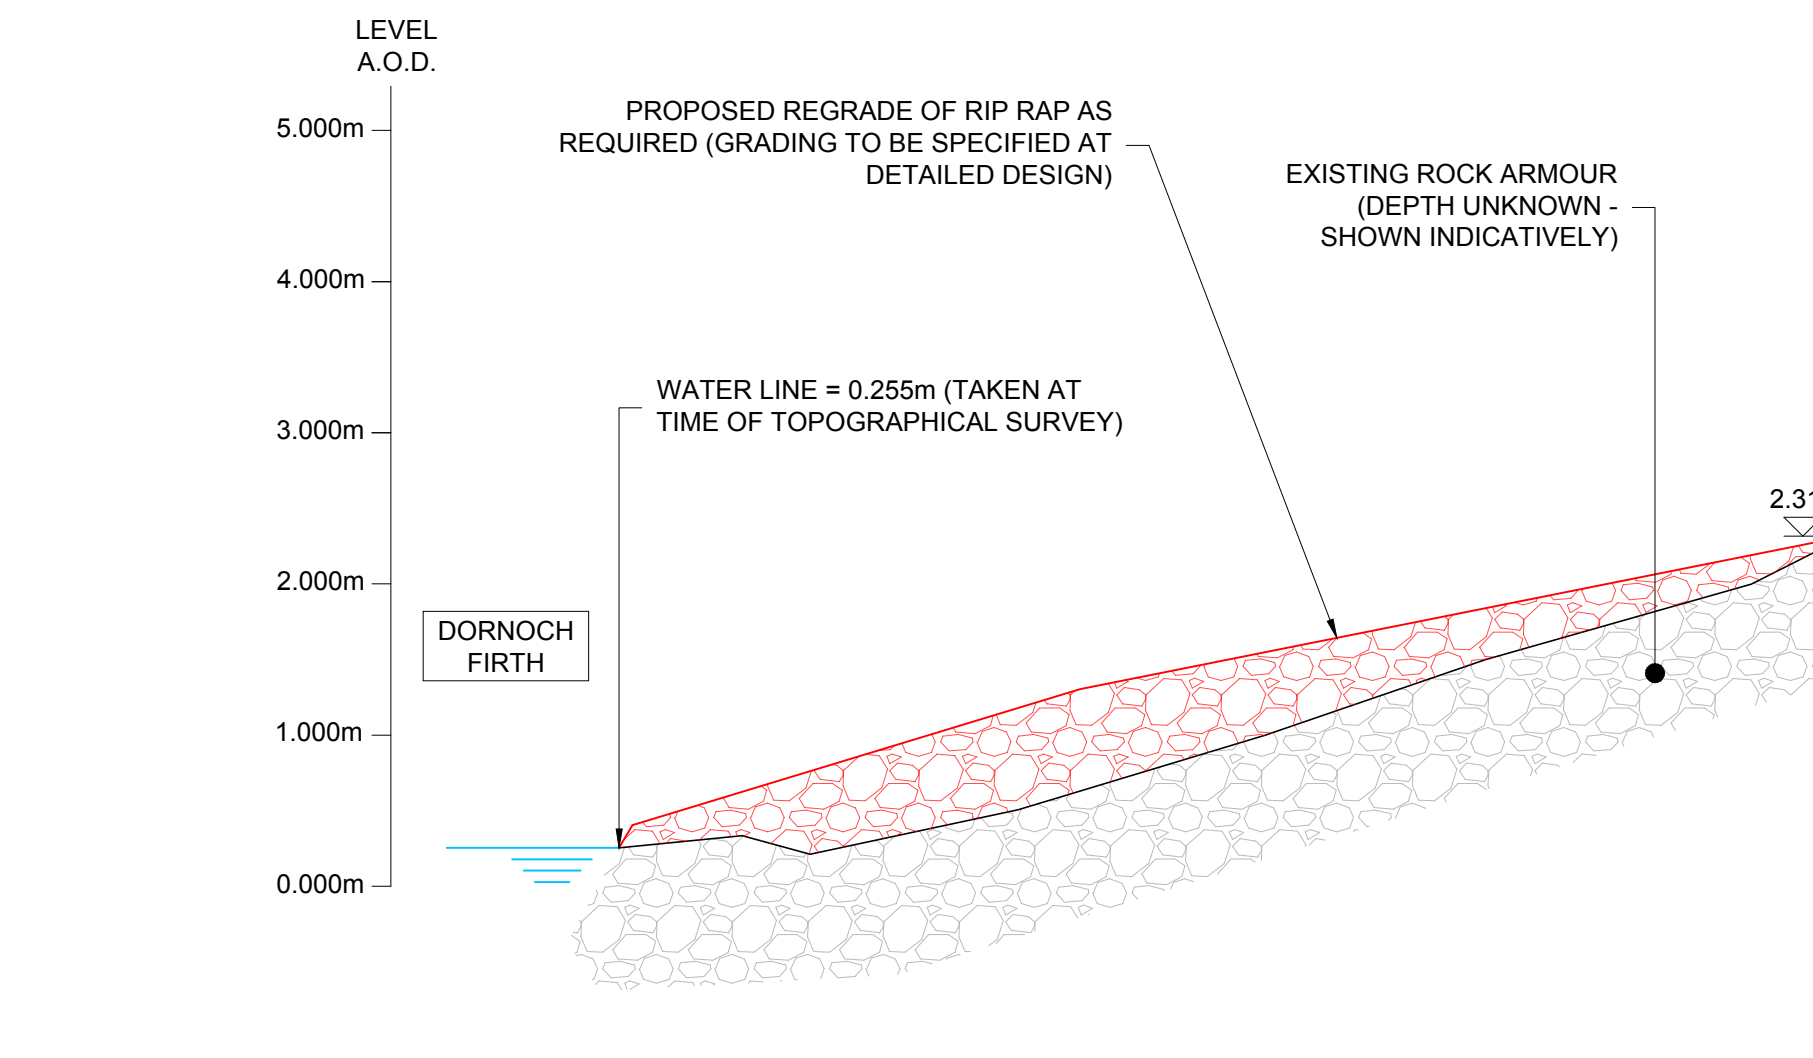
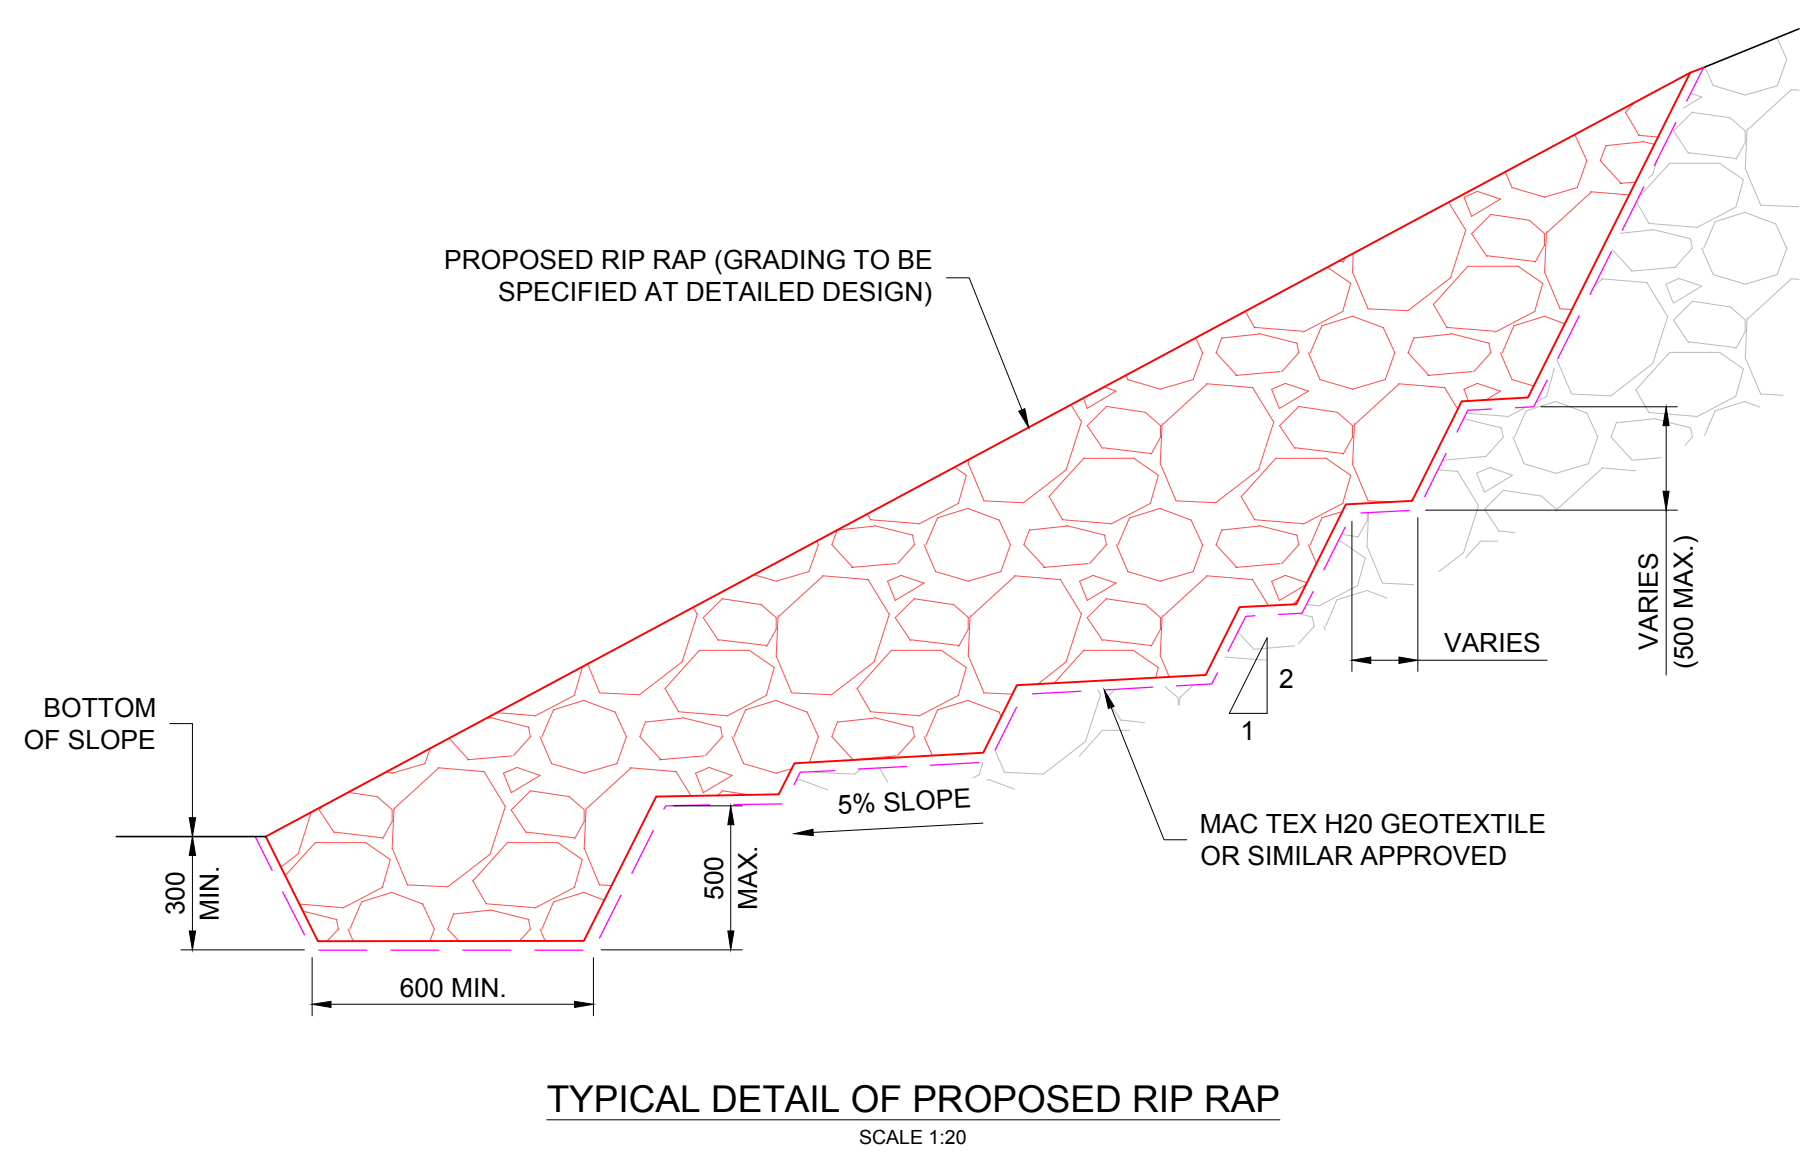
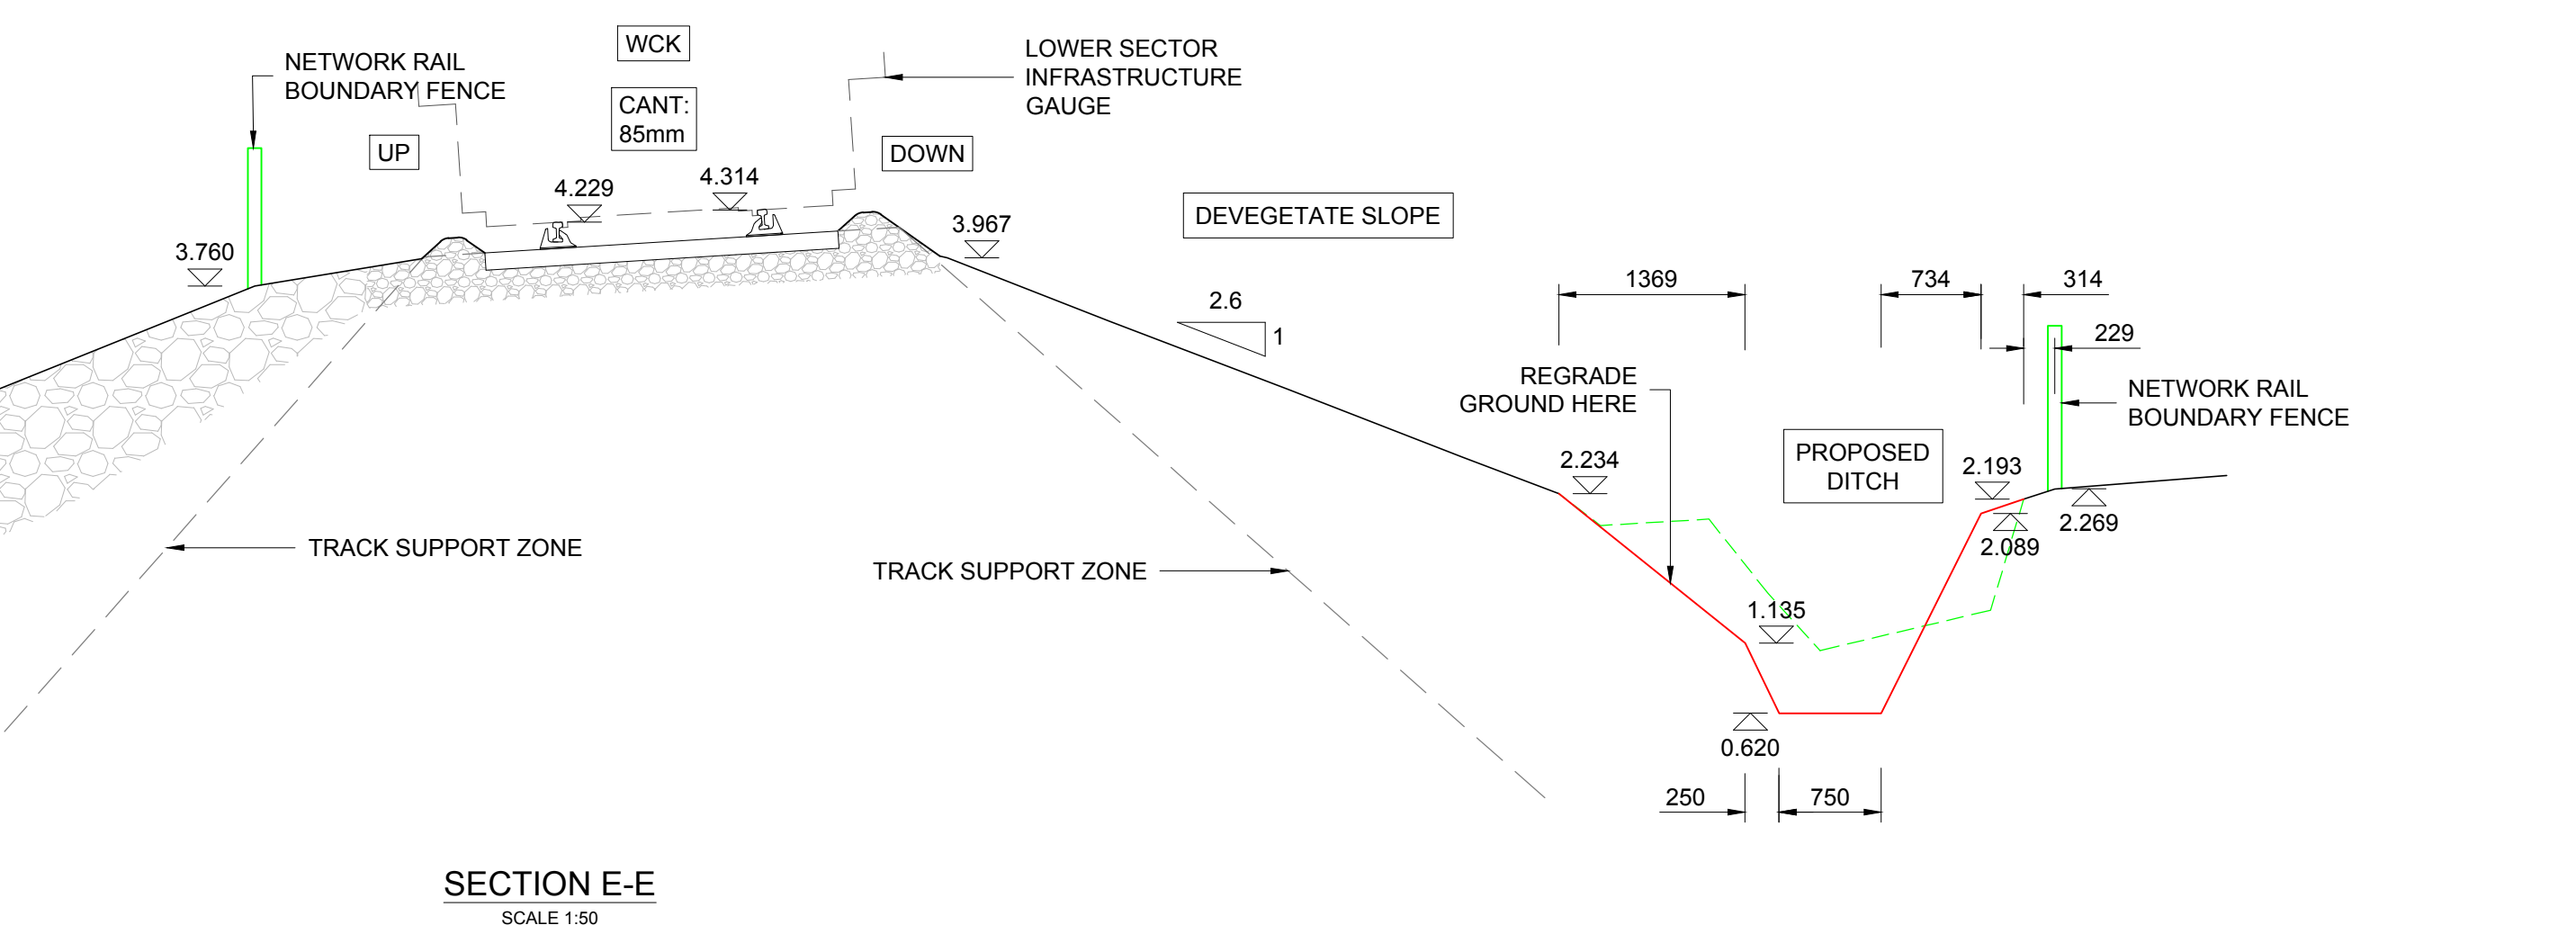
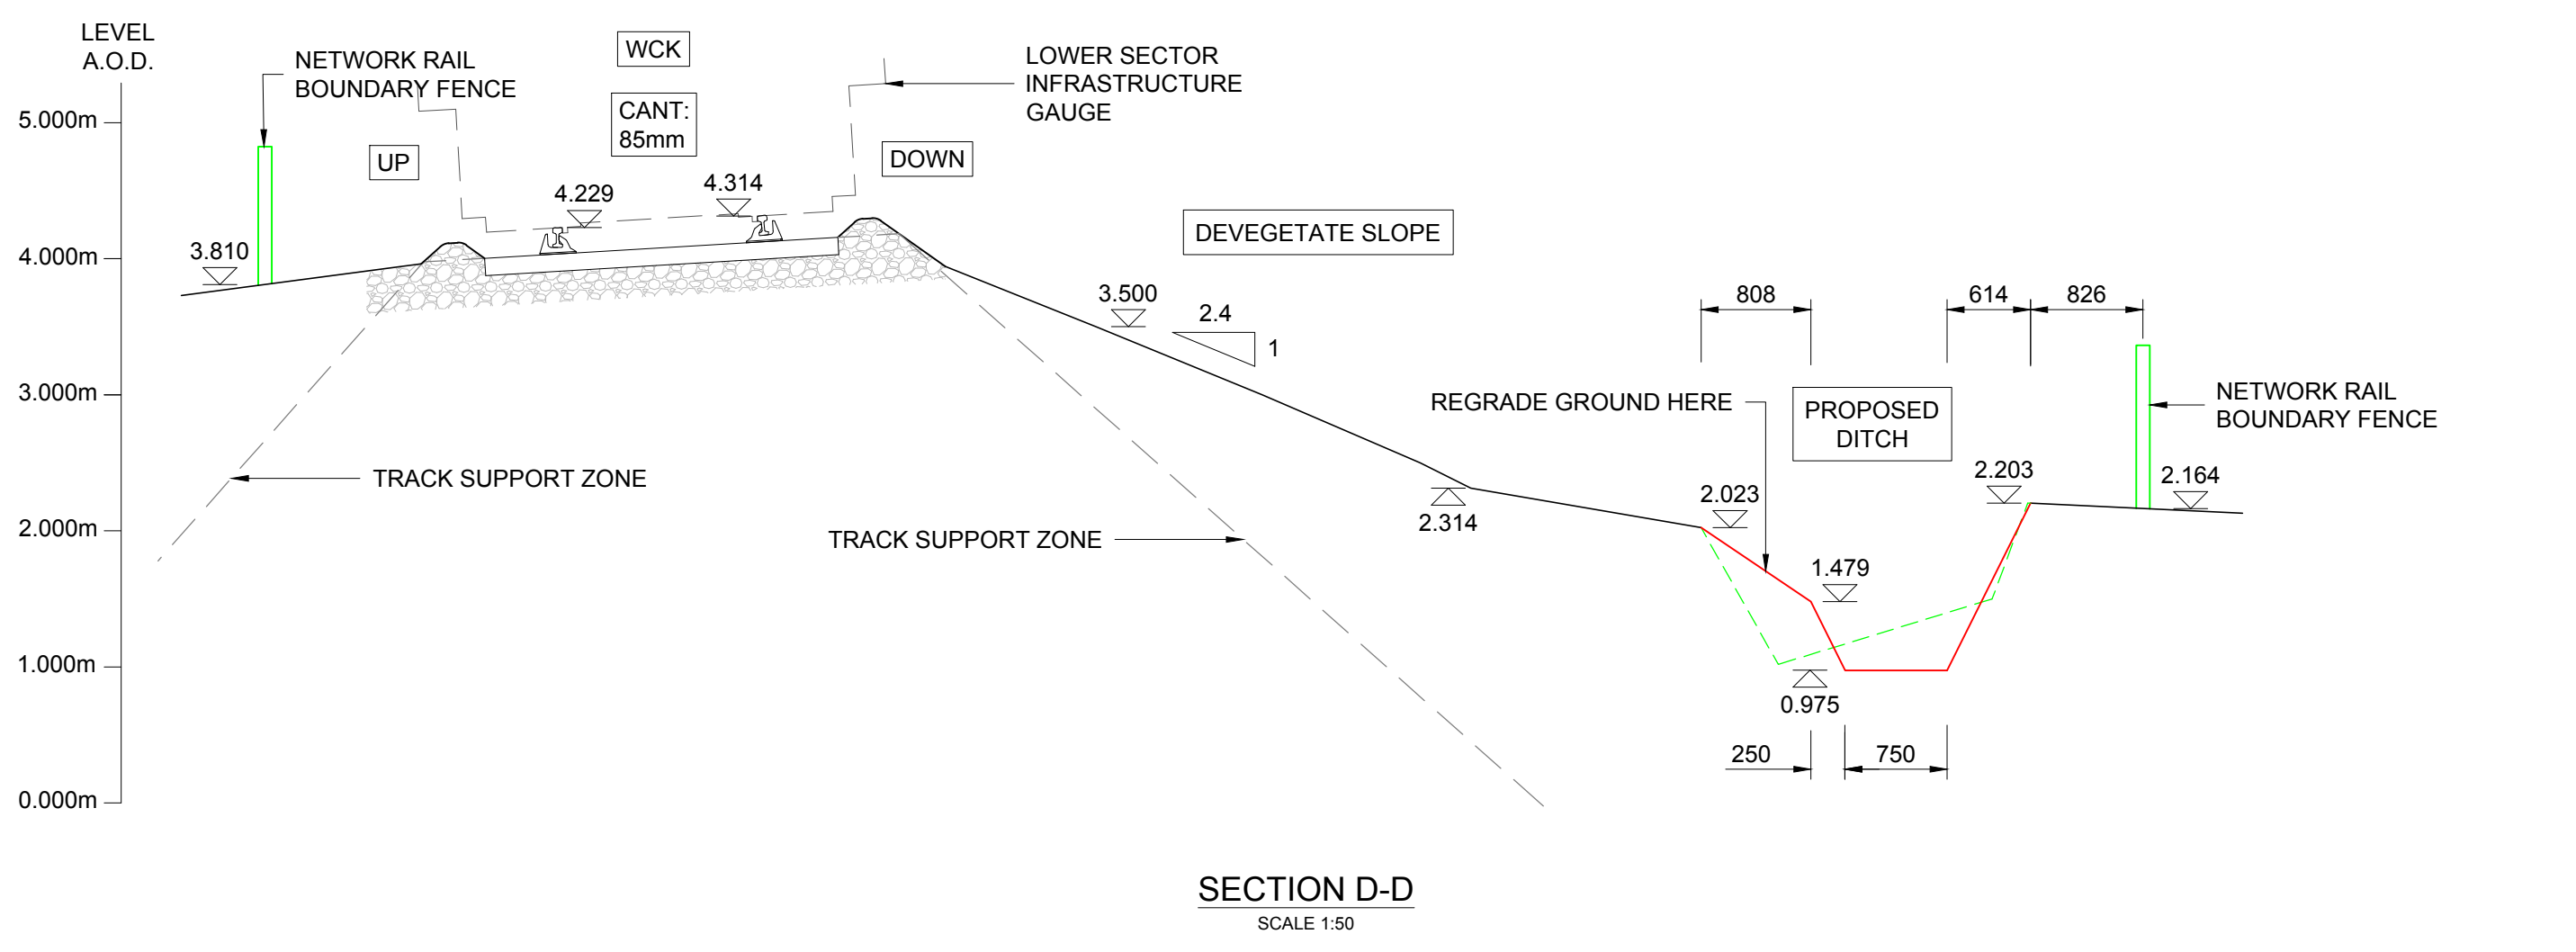


Drawing Number  
2383-MHB-DRG-103

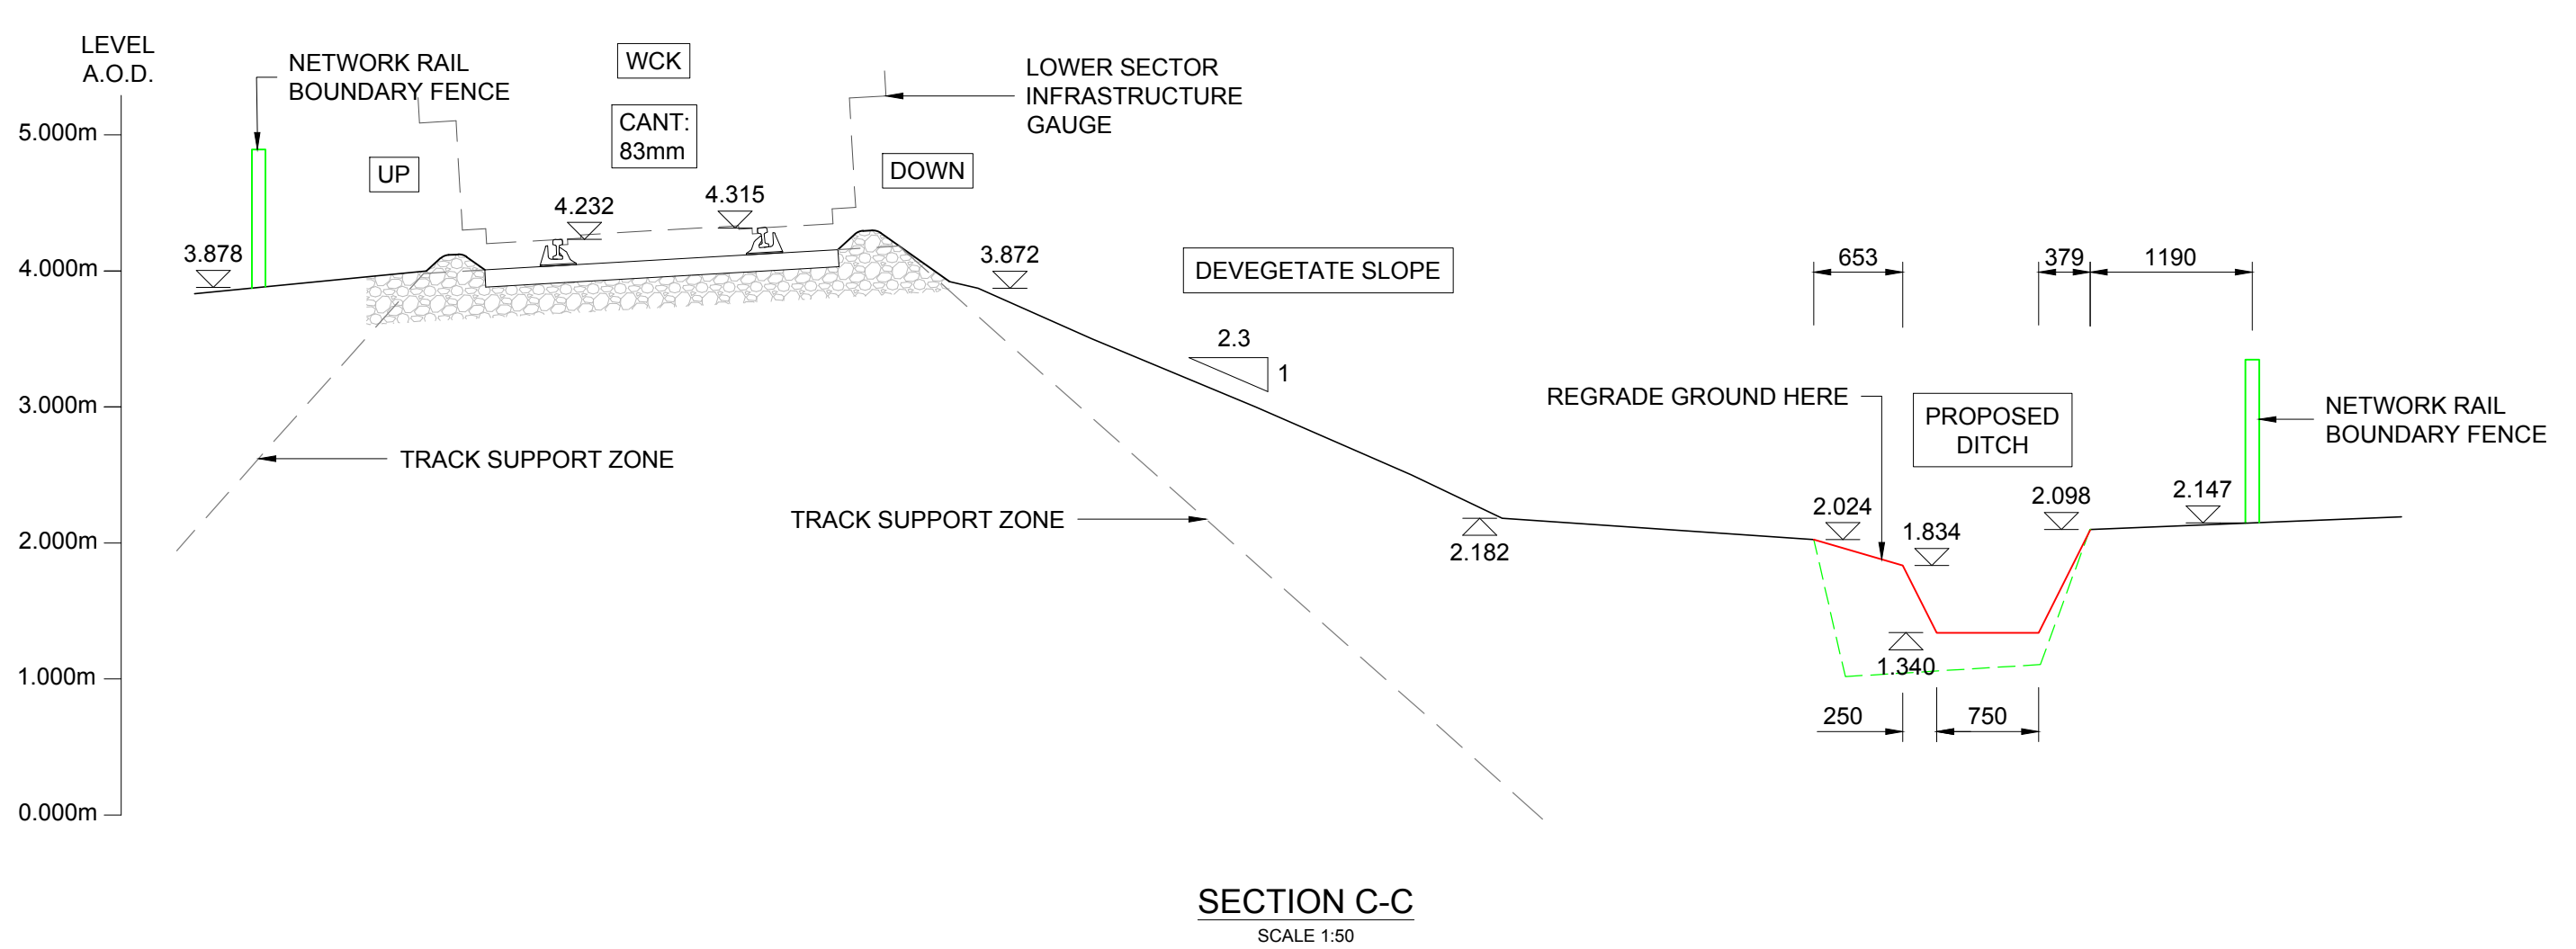

- DO NOT SCALE. Contractor to check all dimensions and report any omissions or errors
- GENERAL NOTES
1. ALL DIMENSIONS IN MILLIMETRES UNLESS STATED OTHERWISE
  2. THE CONTRACTOR CHECKED ALL DIMENSIONS ON SITE AND REPORTED ANY DIFFERENCES TO THE DESIGNER
  3. ALL LEVELS ARE IN METRES UNLESS STATED OTHERWISE
  4. ALL LEVELS SHOWN ARE RELATIVE TO THE O.S. ACTIVE GPS NETWORK
  5. ALL WORKS TO BE CARRIED OUT IN ACCORDANCE WITH NETWORK RAIL MODEL CLAUSES SPECIFICATION
  6. DRAWING TO BE READ IN CONJUNCTION WITH DRG. No. 2383-MHB-DRG-001 NOTES AND ALL DRAWINGS NOTED THEREIN.

Rev	Date	Description of Revisions	Drawn	Chkd	Appr
A01	01/04/20	FOR APPROVAL	SS	AR	AG

Status



Project  
**C302-122B  
CULVERT RENEWAL**

Drawing Title  
**PROPOSED SECTIONS  
SHEET 1 OF 2**

Drawn	Date	Checked	Date	Approved	Date
SS	25/03/2020	AR	01/04/2020	AG	01/04/2020

Scale(s) Sheet ELR & Mileage  
AS SHOWN 1 of 2 WCK 053m 1040yds

Drawing Number Revision  
**2383-MHB-DRG-103** **A01**