

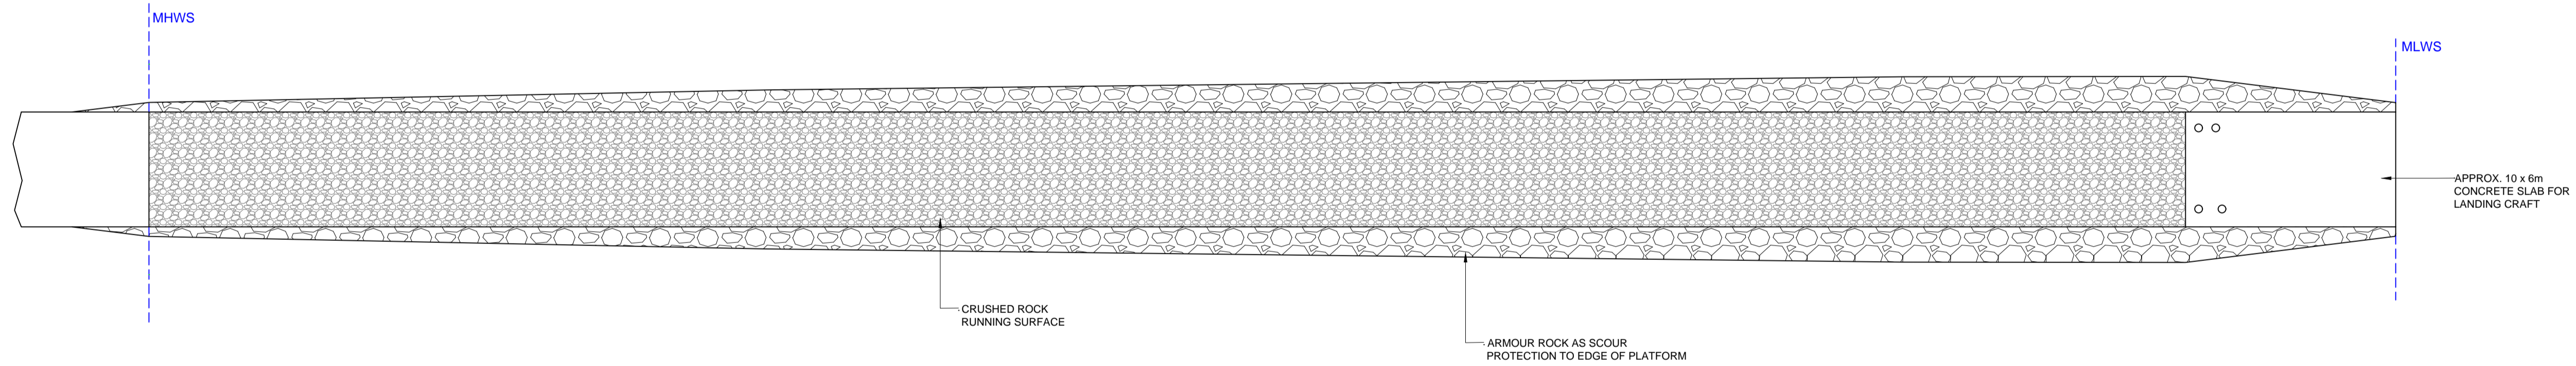


ELEVATION AT CONCRETE SLAB
SCALE 1:50

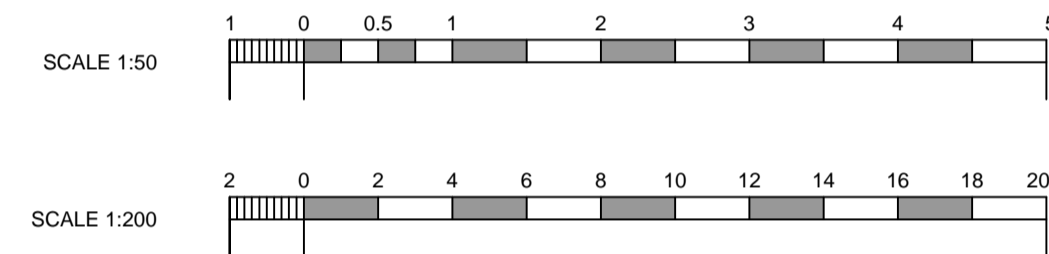

PLAN
SCALE 1:200

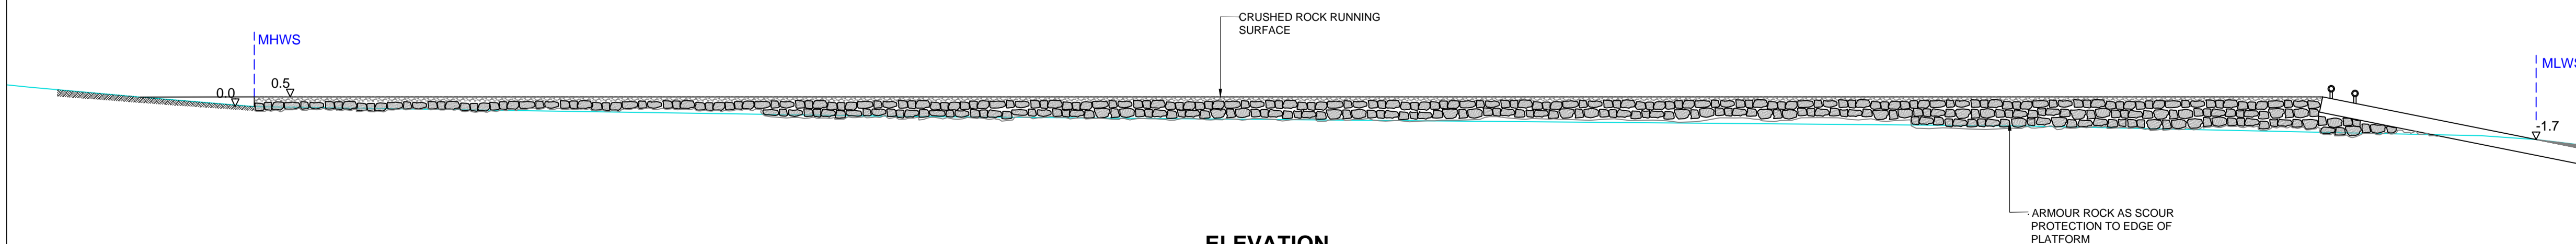

ELEVATION
SCALE 1:200

NOTE:
DETAILS TO BE CONFIRMED ONCE VESSEL
DETAILS HAVE BEEN CONFIRMED.

NOTES

REV	DESCRIPTION	DRAWN	CHKD	APPRD	DATE
P2	WIDTH REDUCED TO 6m	GJD	GJD	GJD	18/02/19
P1	ISSUED FOR PLANNING	LG	GJD	GJD	25/05/18

Allen Gordon
CONSULTING CIVIL AND STRUCTURAL ENGINEERS

SUITE 3, SALTIRE HOUSE
WHITEFRIARS BUSINESS PARK
PERTH PH2 0PA
Tel 01738 639881

e-mail : perth@allengordon.co.uk

6 ARDROSS STREET
INVERNESS IV3 5NN
Tel 01463 20616/232471
Fax 01463 711767
e-mail : inverness@allengordon.co.uk

2/5 & 2/6 SPRINGFIELD HOUSE
LAURIEHILL BUSINESS PARK
STIRLING FK7 8JG
Tel 01796 406576
e-mail : stirling@allengordon.co.uk

CLIENT

Green Highland
Unlocking Hydro Energy

PROJECT

LOCH ETIVE HYDRO SCHEMES

TITLE

ALLT EASACH
MARINE LANDING POINT

SCALES 1:50, 1:200 AT SHEET SIZE **A1**

STATUS **FOR PLANNING**

DRAWN	CHECKED	APPROVED
LG	DTR	GJD
DATE 24/05/18	DATE 25/05/18	DATE 25/05/18

DRAWING No.
600377-DG-3006-P2