

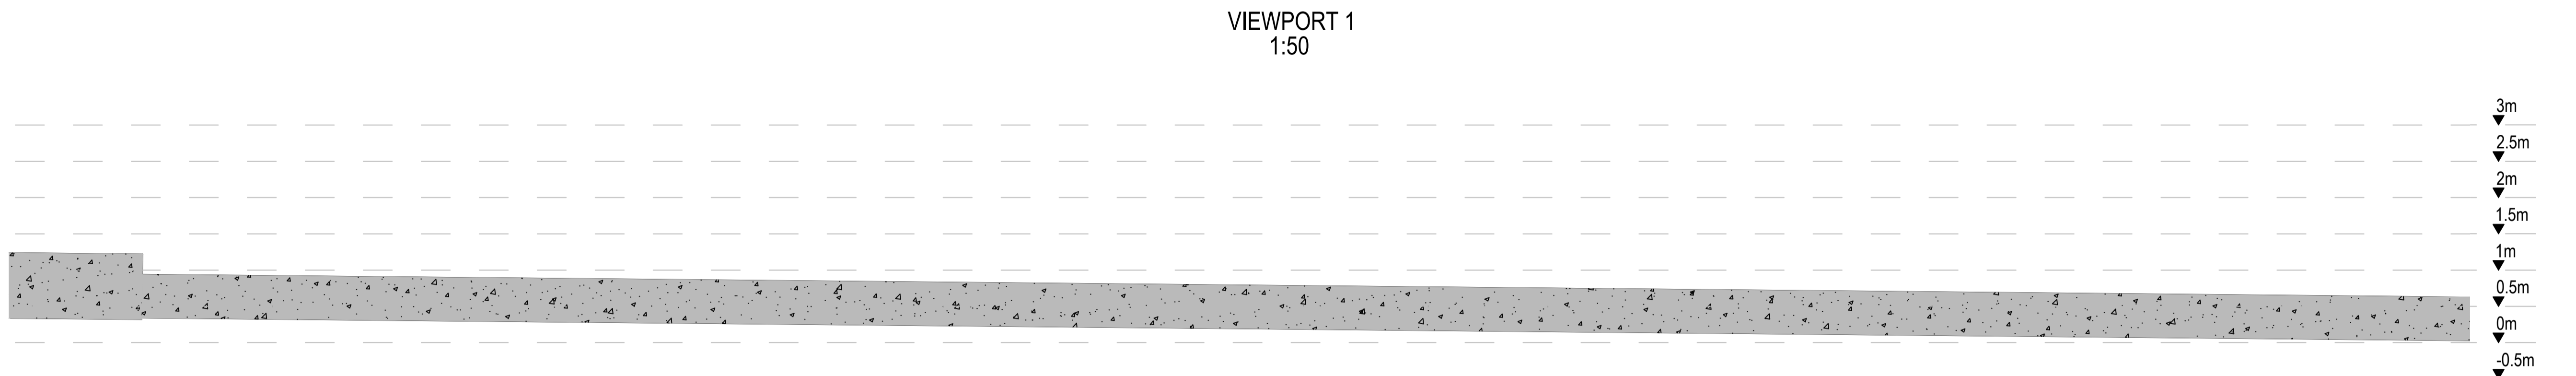



PLAN VIEW  
1:200

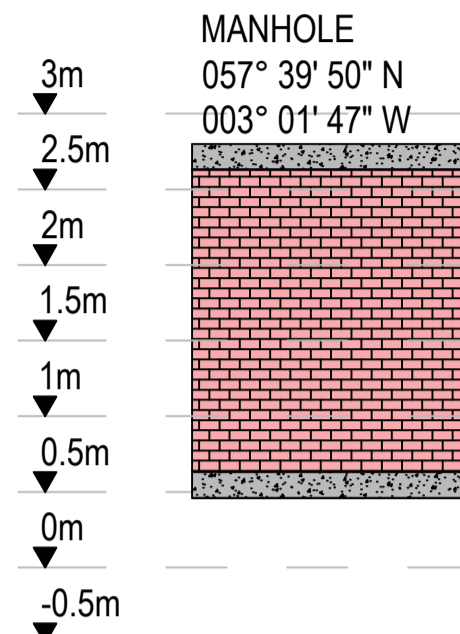

VIEWPORT 1  
1:50

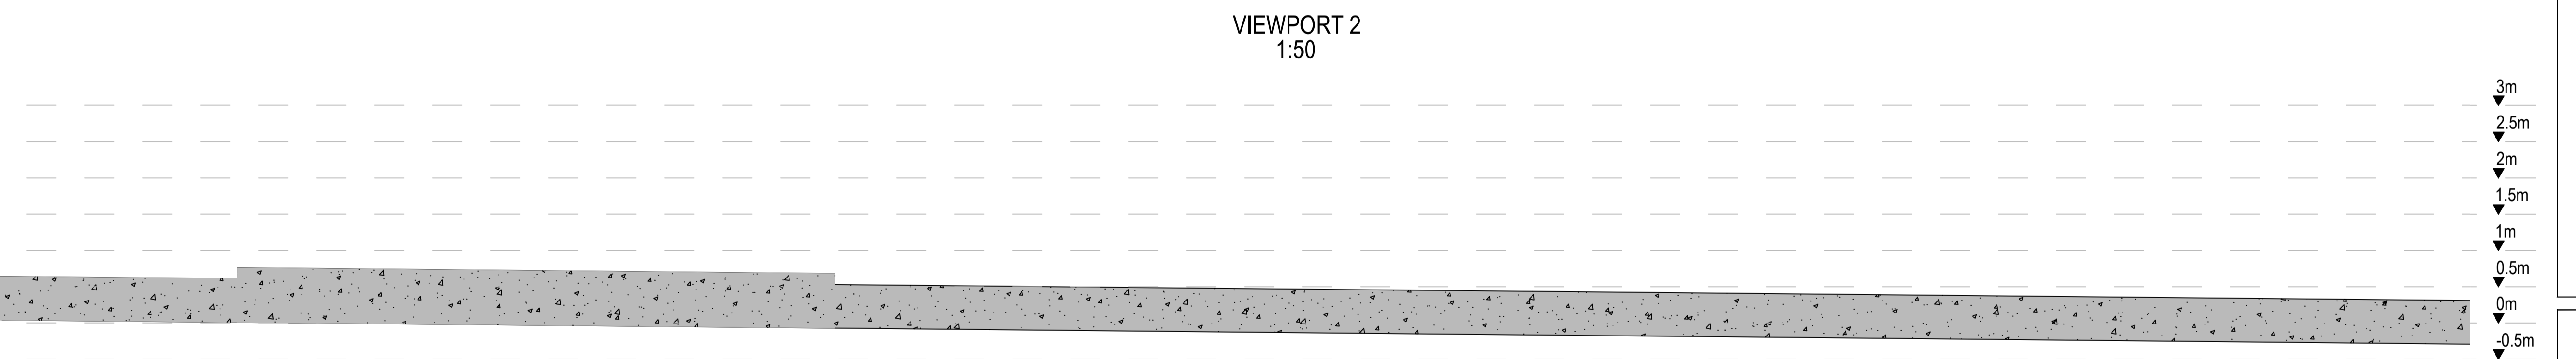

VIEWPORT 2  
1:50

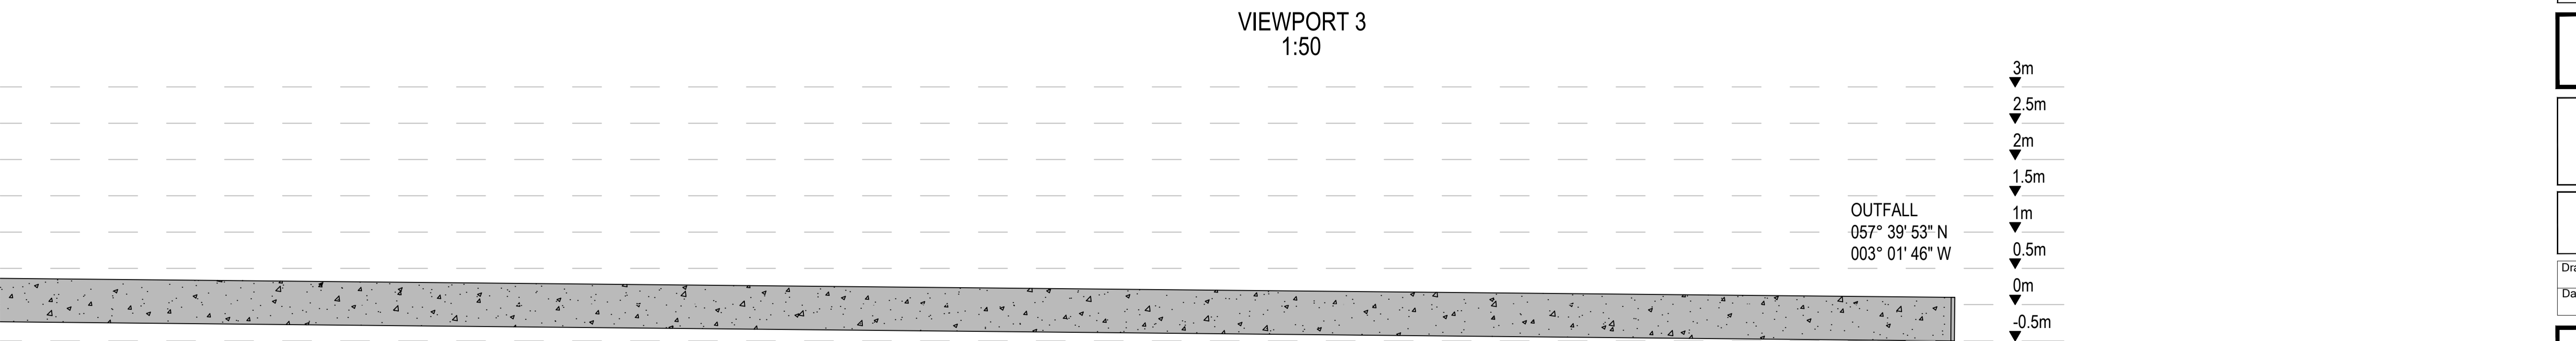

VIEWPORT 3  
1:50



VIEWPORT 4  
1:50

Revisions	Date	Drn.
P01 FIRST ISSUE	19/01/2026	GB

**PRELIMINARY  
DRAWING**

**CRISP MALT**

**PORTGORDON SHORT  
SEA OUTFALL**

**EXISTING ELEVATIONS**

Drawn: GB	Ck'd: CNS	Scale: AS NOTED
Date: JAN.26	Date: JAN.26	DO NOT SCALE

**BLYTH BLYTH**  
Suite 3/5, Skypark 1, 8 Elliot Place  
Glasgow G3 8EP  
Email: glasgow@blythandblyth.co.uk Telephone: 0141 566 2000  
www.blythandblyth.co.uk Fax: 0141 566 2001

Drawing No. GC23615-BLY-XX-XX-D2-CS-0004	Revision P01
---	-----------------