



- Notes:
1. Drawings are indicative only. Not to be used for construction.
  2. The Contractor is responsible for a full measured site survey. All dimensions and quantities of materials should be confirmed on site.
  3. All works will be carried out by a competent contractor working, where appropriate, to an approved method statement. Approval required from District Architect & HES Engineer.
  4. Works should be carried out in accordance with the most recent Health, Safety and Welfare regulations.



### Residual Risks



1. Coastal - Works are to be co-ordinated with time tides and weather.
2. Working with cement and potential pollution to watercourse.
3. Unknown services within working area.
4. Ecological concerns around voids in pier
5. Otters, Rats and others
6. Potential Weil's disease
7. Restricting public access to pier during works

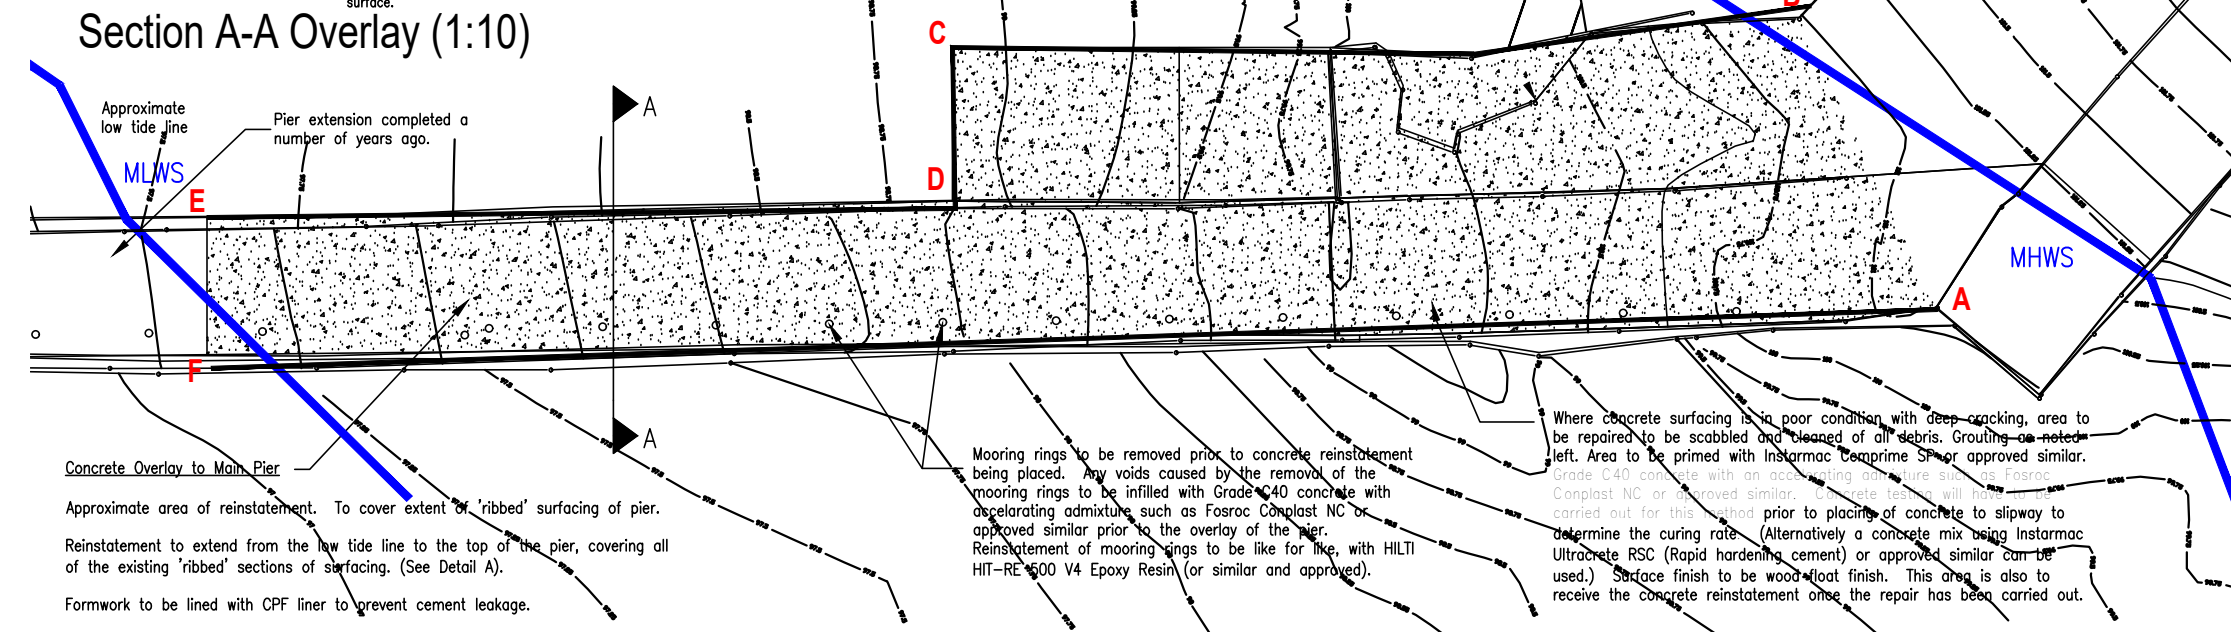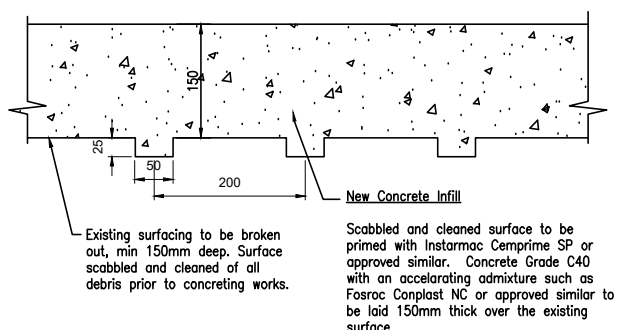

Revisions:

Contains Historic Environment Scotland, Ordnance Survey and Aerial Imagery Data  
 © Historic Environment Scotland © Crown copyright and database rights 2024  
 © Copyright and database rights 2024 Ordnance Survey Licence number AC0000807262  
 © Bluesky International Ltd and Getmapping Plc [2024]

Ordnance Survey Data  
 You are permitted to use this data solely to enable you to respond to, or interact with, the organisation that provided you with the data. You are not permitted to copy, sub-licence, distribute or sell any of this data to third parties in any form.

**TENDER**

MONUMENT	Kisimul Castle
PROJECT	Castlebay Pier Pier Repairs



PROJECT DRAWING NUMBER PIC333-2024-CE-09	
SCALE As Shown @ A3	ENGINEER Kashif Ashraf
DATE 27.09.2024	DRAWN BY KA
ARCHIVE NUMBER	

