


Section on A-A

Section on B-B

NOTE: all levels to Ordnance Datum (Newlyn)

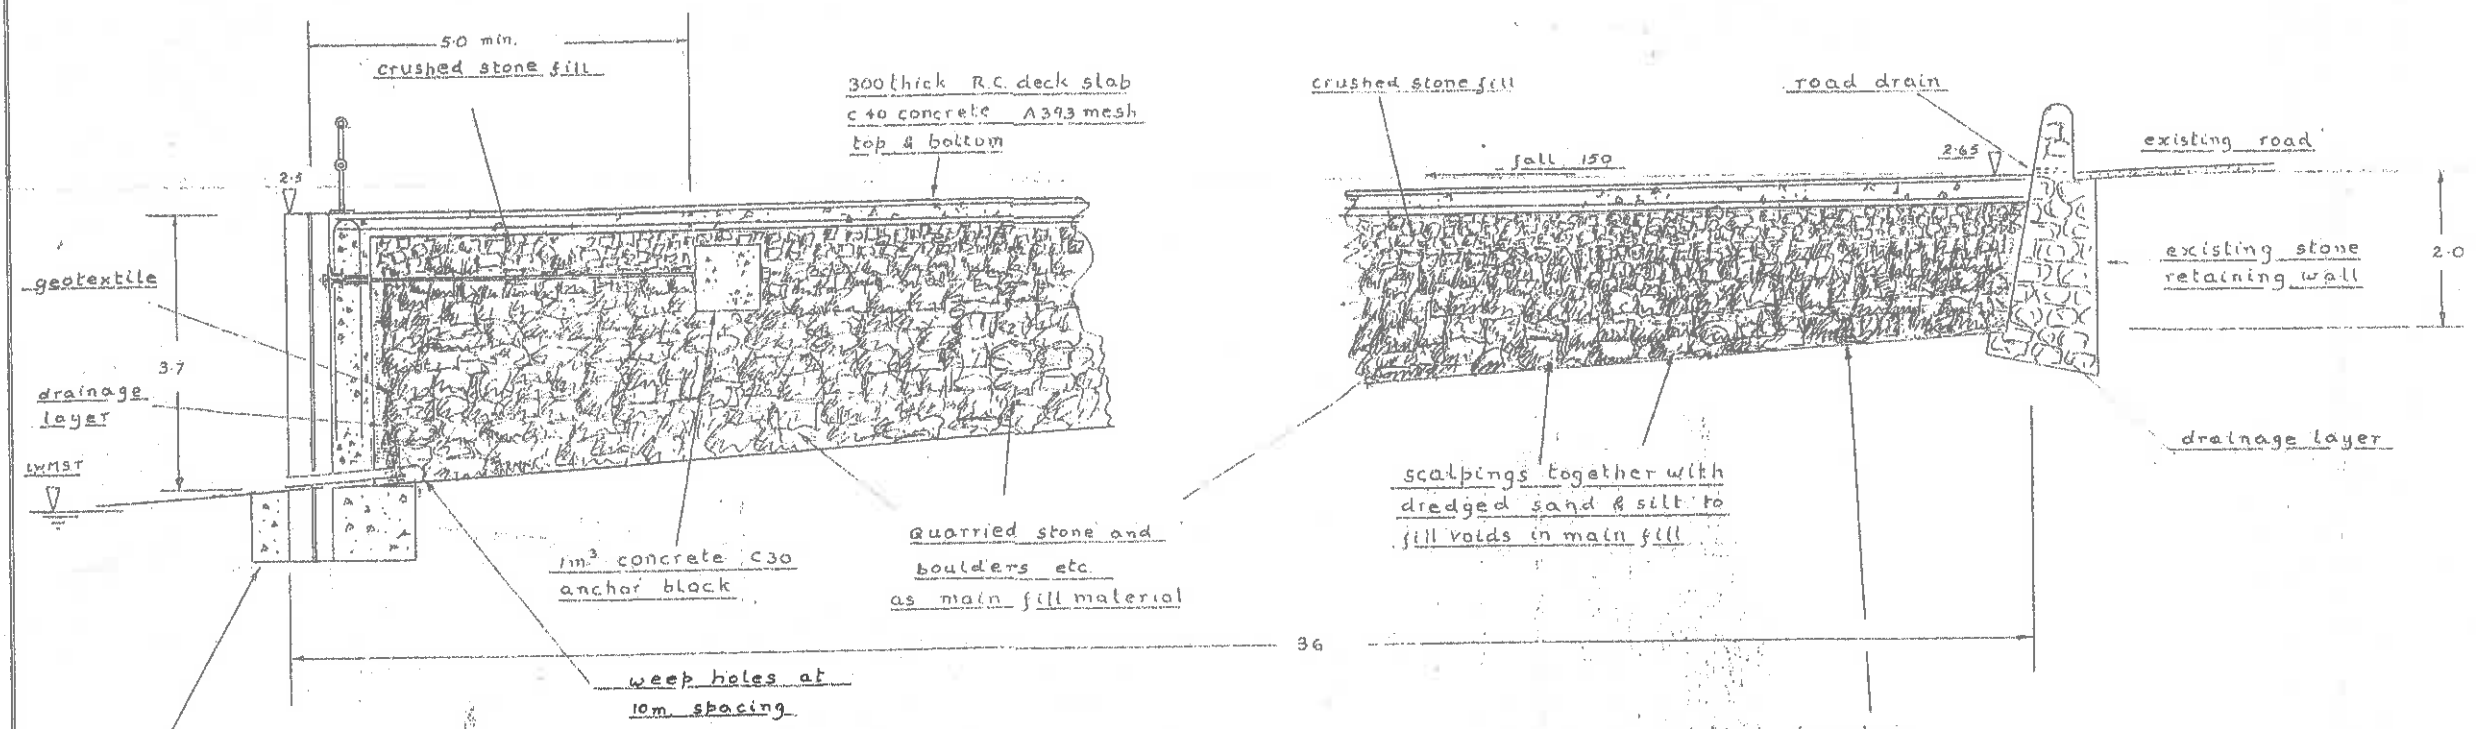

strip foundation C30 concrete
Larsen section Lx 20 with
welded clutches - welded
into panels & set into
foundation as concrete
is placed

BRECK ENVIRONMENTAL CONSULTANCY SERVICES SUMMERHILL STRATHPEPPER, ROSS-SHIRE, IV14 9AZ Tel: 01997 420111		
CLIENT: PENTLAND FERRIES ST. MARGARET'S HOPE, ORKNEY		
TITLE: ST. MARGARET'S HOPE FERRY TERMINAL PROPOSED FURTHER EXTENSION TO MARSHALLING AREA FOR FERRY TERMINAL SECTIONS		
SCALE 1:50 at A1	DRAWN BY R T CROSS DATE JANUARY 2019	DRAWING NO. SMH 313 B