


Copyright
 © Crown copyright and database rightS 2019
 Ordnance Survey 0100031673.

- Notes:**
1. This drawing is to be read in conjunction with all relevant contract documentation, with any conflicting information to be brought to the attention of the Engineer in writing before commencing on site.
 2. All dimensions are in millimetres unless stated otherwise.
 3. Works to comply with Forestry Commission Forest and Water Guideline 5th Edition.
 4. Forest road design and construction to comply with Forestry Commission Outline Specification.

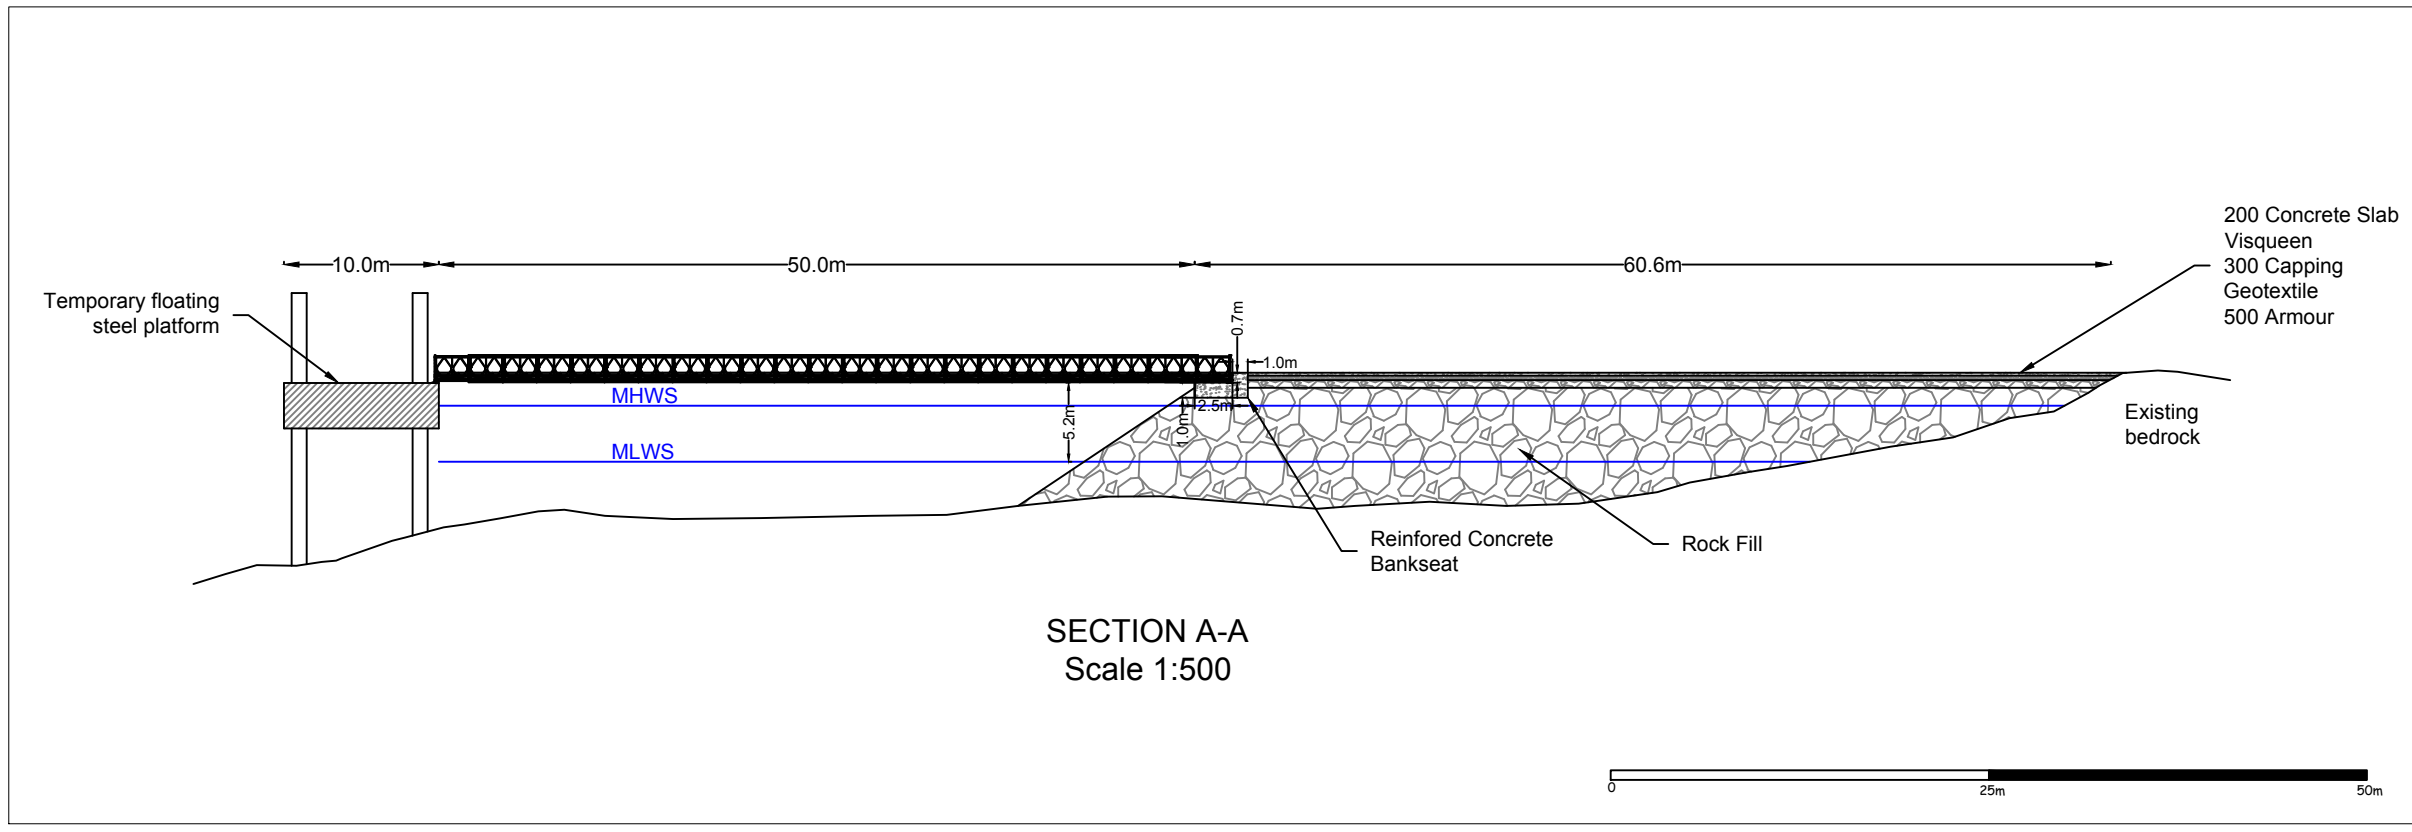

Revision	Details	Date	Inis
A	Pier location amended	10/06/2020	JCS

Client



Arvikaconsult Ltd
 Arvika, Birchwood, Hilton of Embo
 Dornoch, IV25 3PW
 Phone 01862 810001
 Mobile: 07774 285809
 Email: frank.macculloch@arvikaconsult.co

**ARDNAMURCHAN ESTATE
 GORTENEON PIER**

**FLOATING PIER
 SECTION**

Drawn	JCS	Chkd	FMC	Date	12/01/2020
Drawing No.	20-01/03	Rev.	A	Scales	1:2500 at A3