

Section through sea outfall pipe from sampling chamber

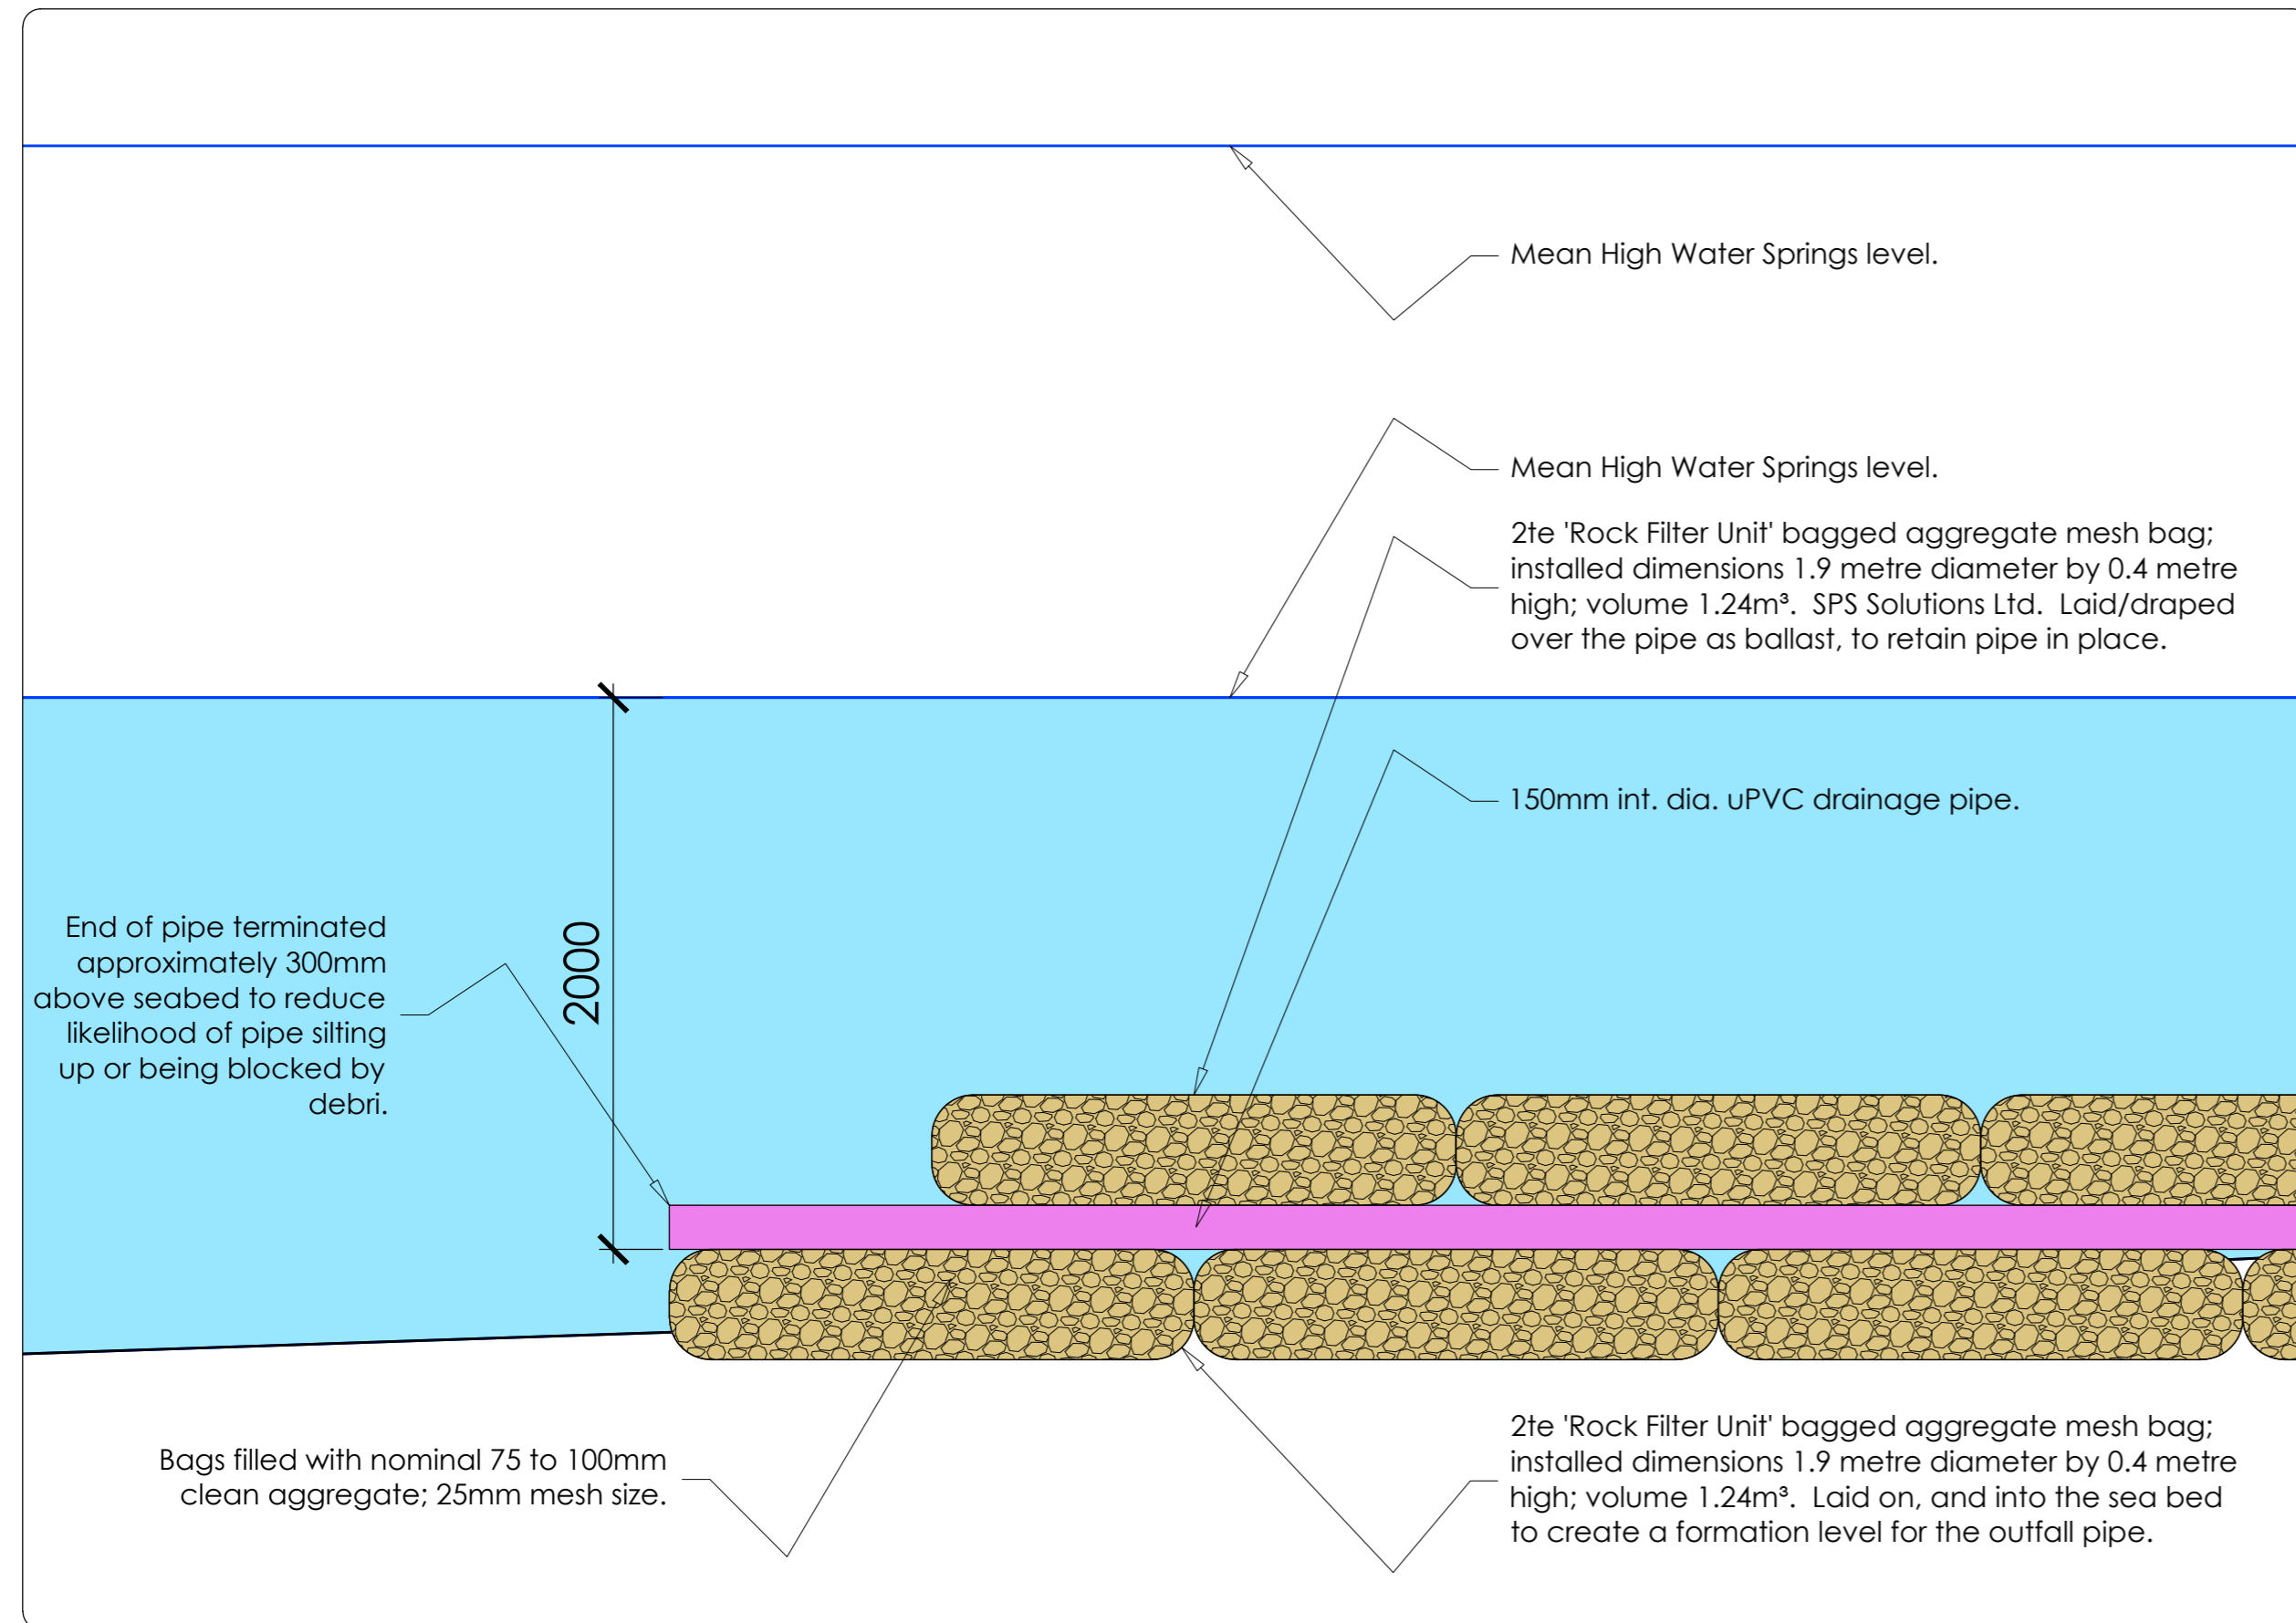


Photo example - bag over pipe

No.	Revision / Issue	Date
A	First Issue.	03/03/19

Client:
 E&H Building Contractors Ltd
 Baillister
 Tingwall
 Shetland ZE2 9XCJ

Project
 Proposed Residential Dev.
 Site at Millburn, Calfirth,
 Nesting, Shetland ZE2 9PP
 Treated Effluent Sea Outfall

Drw Title Construction Detail/Section		A2
Drw No.	06 a	
Date	03/04/19	
Scale	1:25 & 1:250	