


**Copyright**  
 © Crown copyright and database rightS 2019  
 Ordnance Survey 0100031673.

- Notes:**
1. This drawing is to be read in conjunction with all relevant contract documentation, with any conflicting information to be brought to the attention of the Engineer in writing before commencing on site.
  2. All dimensions are in millimetres unless stated otherwise.
  3. Works to comply with Forestry Commission Forest and Water Guideline 5th Edition.
  4. Forest road design and construction to comply with Forestry Commission Outline Specification.

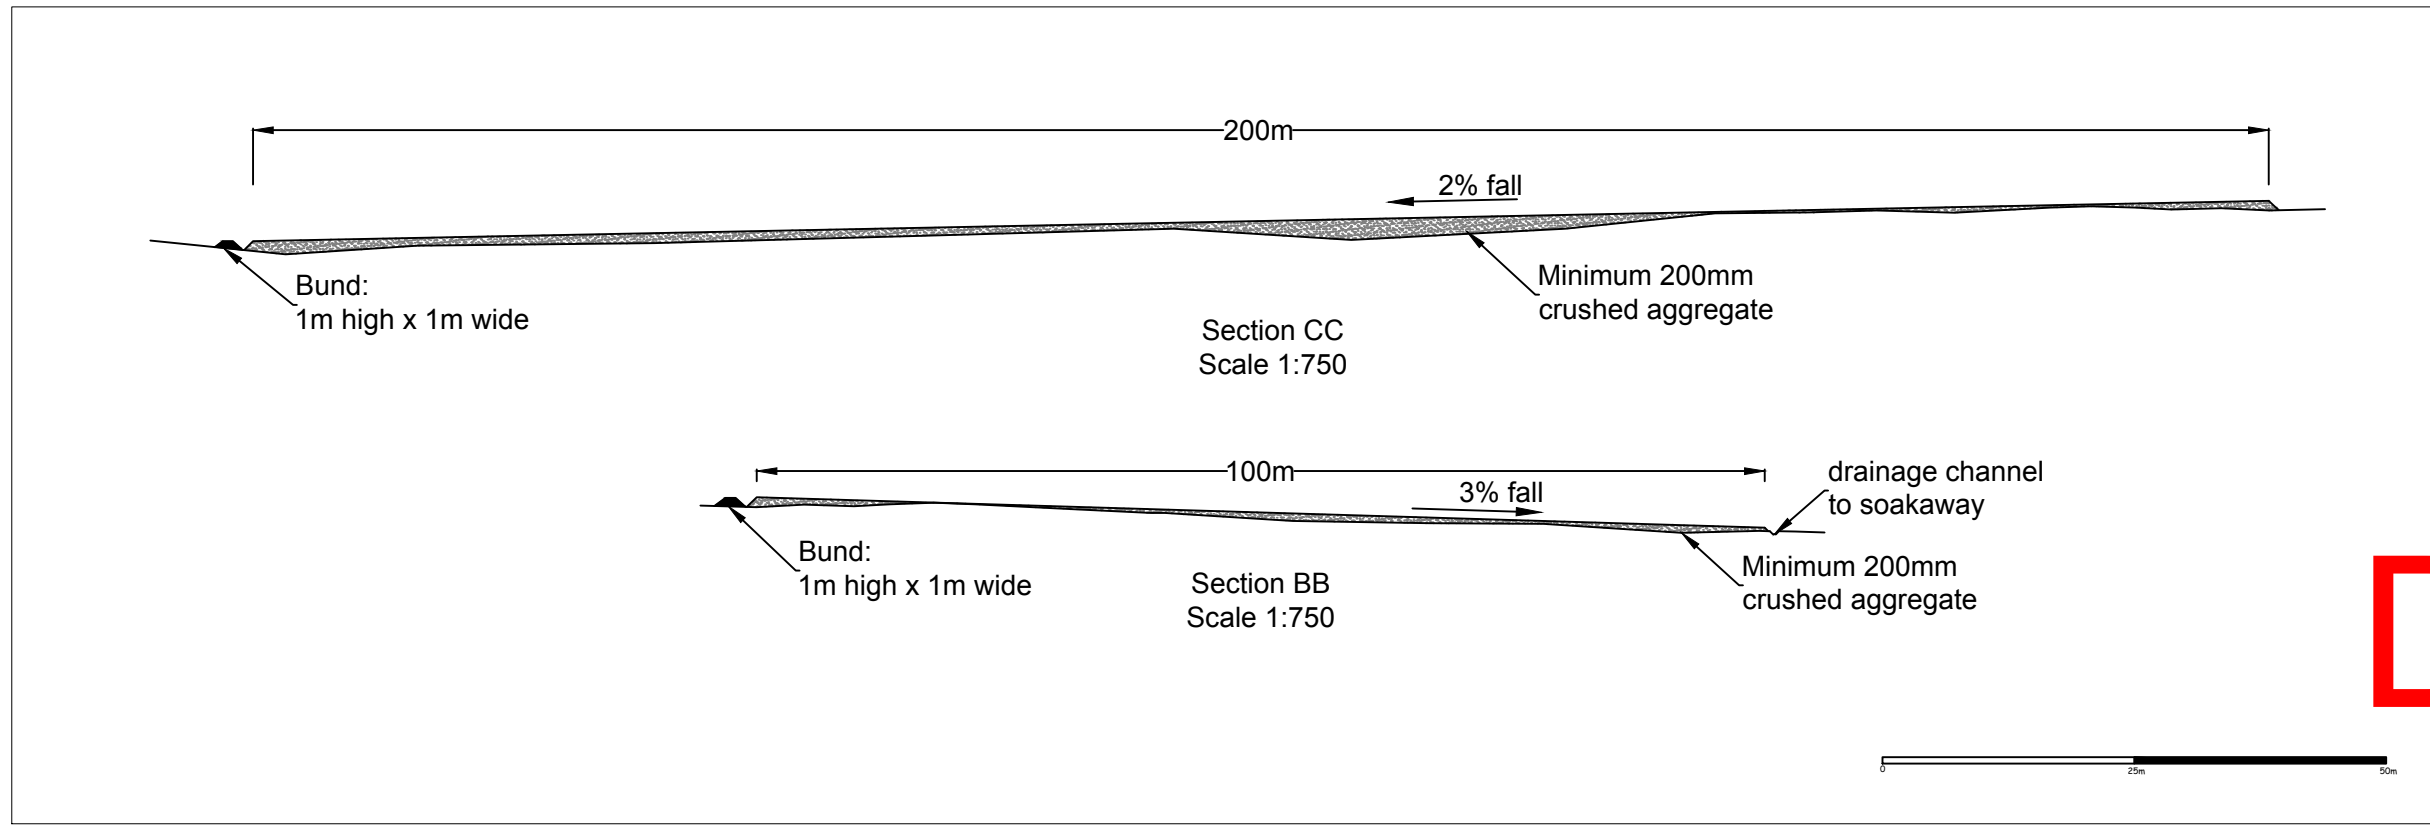

| Revision | Details | Date | Inis |
|----------|---------|------|------|
|          |         |      |      |

Client



**Arvikaconsult Ltd**  
 Arvika, Birchwood, Hilton of Embo  
 Dornoch, IV25 3PW  
 Phone 01862 810001  
 Mobile: 07774 285809  
 Email: frank.macculloch@arvikaconsult.co

Job Title  
**ARDNAMURCHAN ESTATE  
 GORTENEON PIER**  
 Drawing  
**FLLOATING PIER  
 LAYOUT**

**DRAFT**

|             |          |      |     |        |              |
|-------------|----------|------|-----|--------|--------------|
| Drawn       | JCS      | Chkd | FMC | Date   | 08/01/2020   |
| Drawing No. | 20-01/01 | Rev. | A   | Scales | 1:2500 at A3 |