


ELEVATION  
SCALE: H 1:100, V 1:100

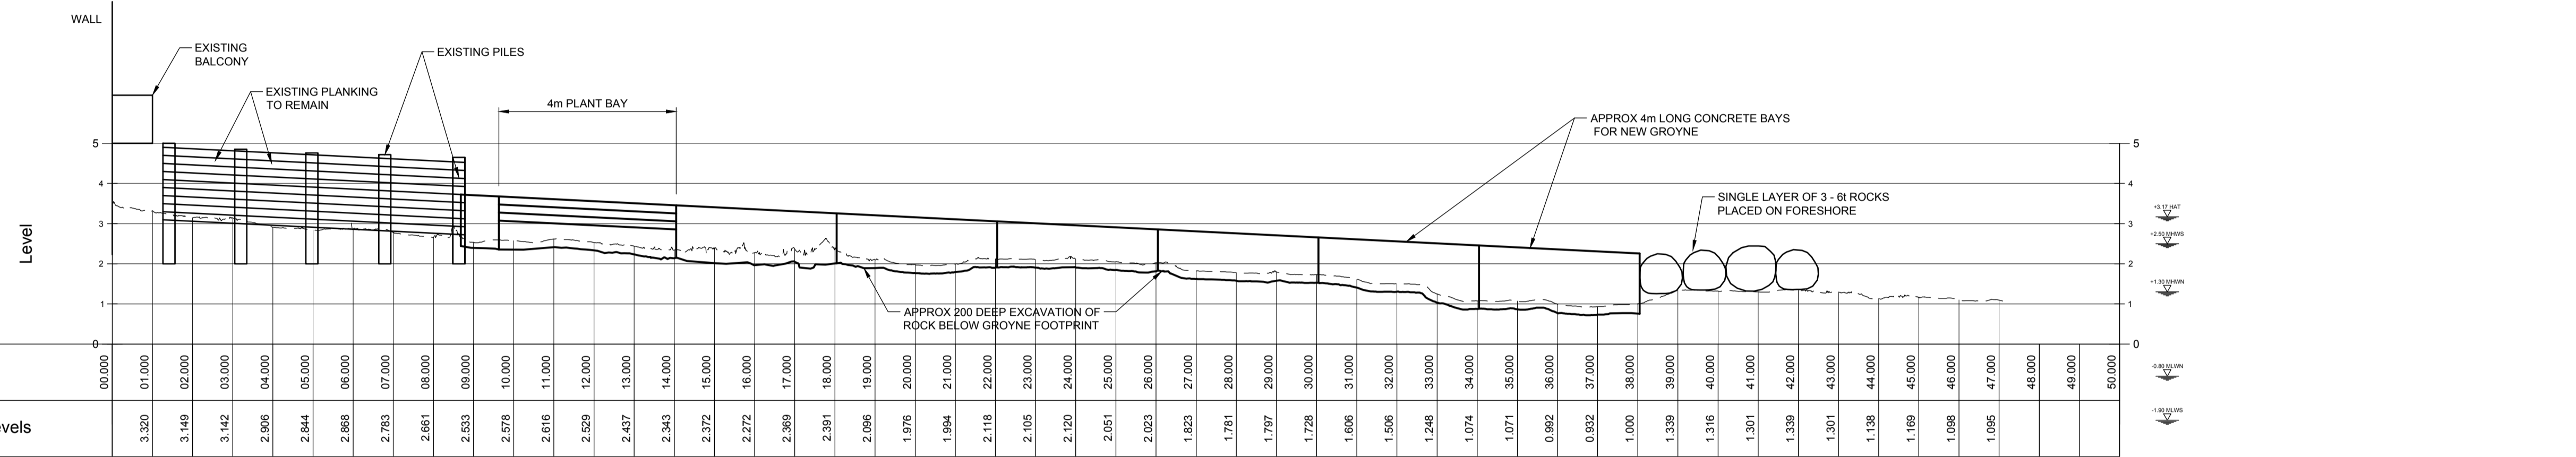

CROSS SECTION  
SCALE: H 1:100, V 1:100

NOTES

1. ALL DIMENSIONS ARE IN MILLIMETRES UNLESS NOTED OTHERWISE.
2. ALL LEVELS ARE IN METRES RELATIVE TO ORDNANCE DATUM UNLESS NOTED OTHERWISE.

KEY

- - - EXISTING ROCK PROFILE (2018 LASER SCAN SURVEY)
- GROUYNE PROFILE

**NOT FOR CONSTRUCTION**

P1	2012/18	PLANNING SUBMISSION	MJP	MJP	SB
REV	DATE	DESCRIPTION	BY	CHK	APP

REVISIONS

CLIENT

Dunbar Shore and Harbour Neighbourhood Group

PROJECT

**DUNBAR EAST BEACH SEAWALL DEFENCE PROJECT**

TITLE

**CONCRETE GROUYNE LONG SECTIONS (PHASE 1)**

74 / 2 Commercial Quay  
Commercial Street  
Leith  
Edinburgh, EH6 6LX  
Tel +44(0)131 5555000  
Email info@rhdhv.com  
Website www.royalhaskoningdhv.com

Redacted