



Location Plan  
(1:10000)

- Notes:
- All dimensions are in millimetres unless otherwise stated.

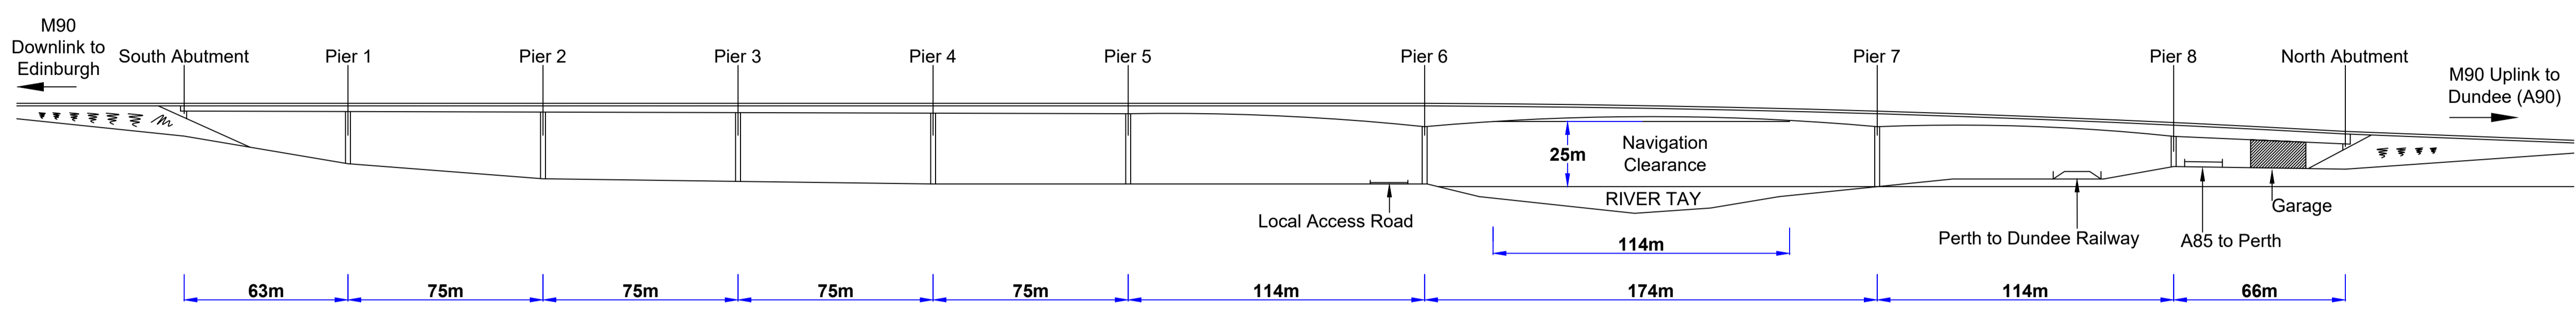

Elevation  
Scale 1:1500

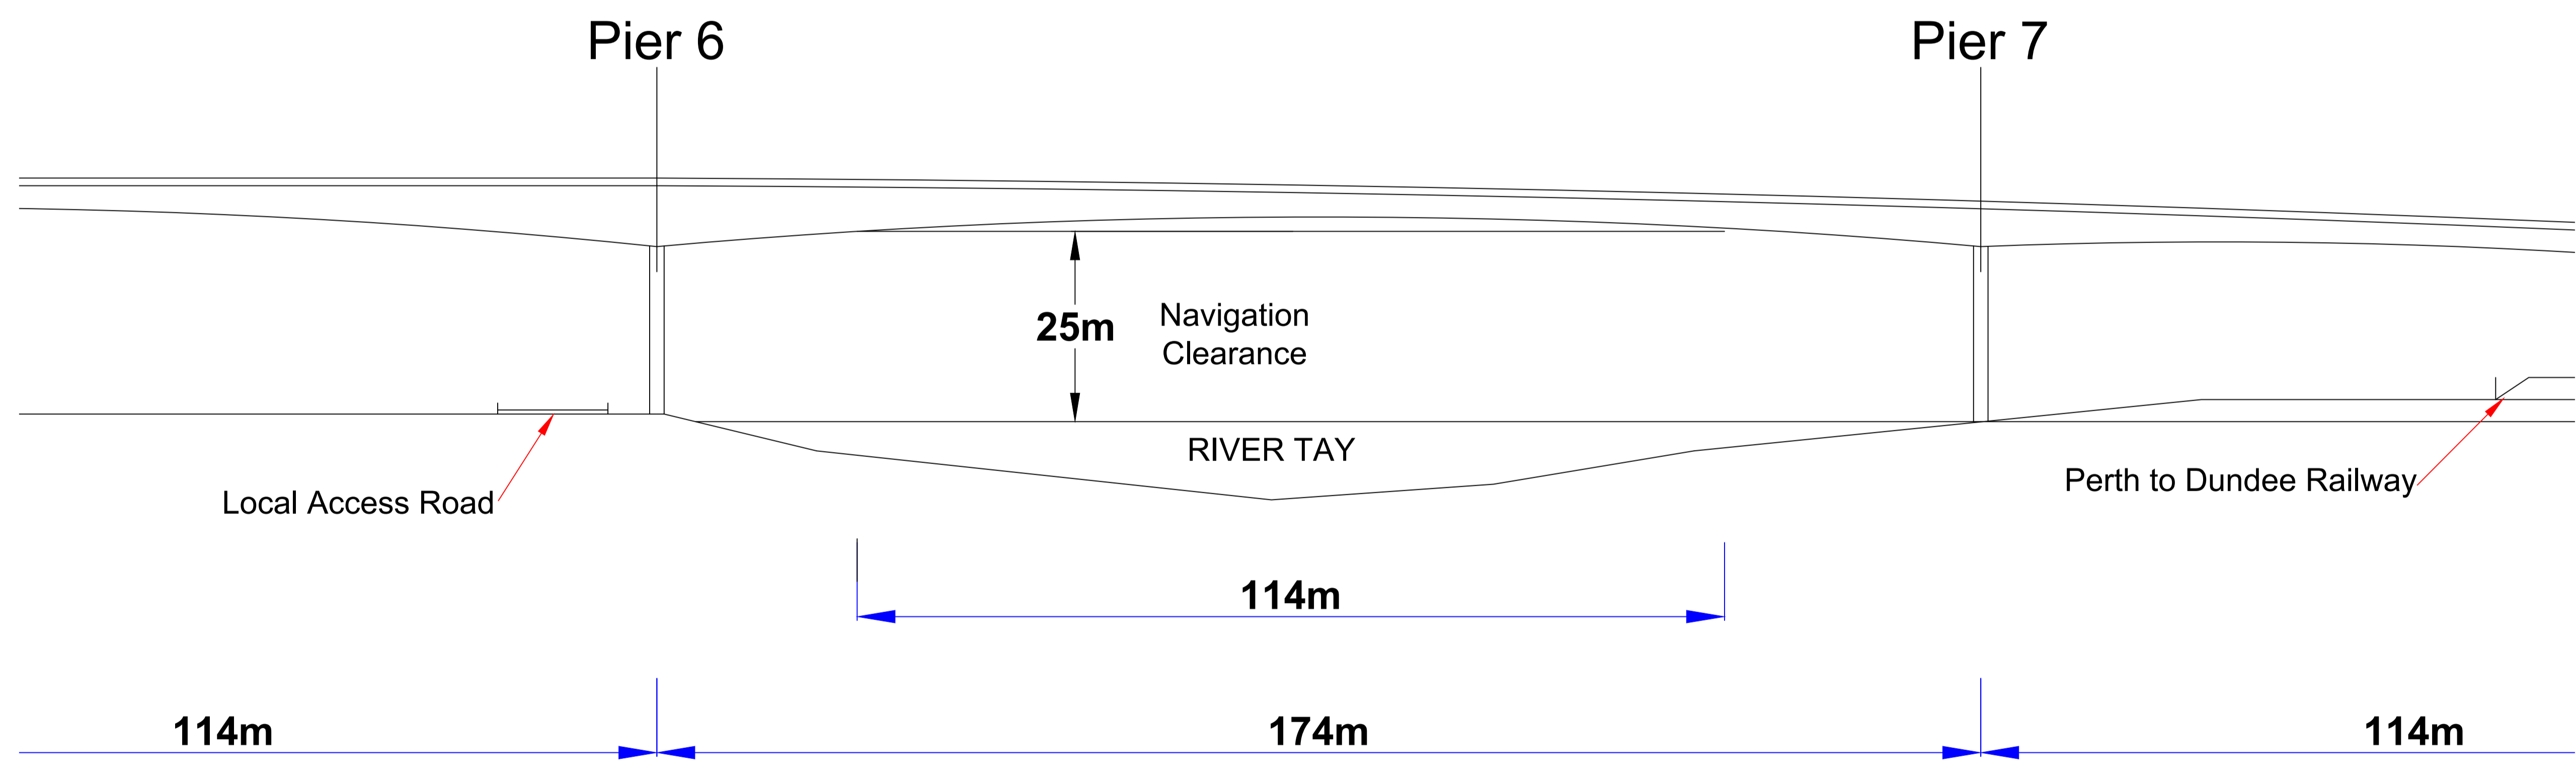

Elevation of River Span  
Scale 1:500

Do not scale this drawing

Rev	Date	Checked

Status INFORMATION

Rev.



Project M90/A90 Edinburgh-Fraserburgh Trunk Road

Title M90 10-11 55 Friarton Bridge General Arrangement

Drawing No.	21/NE/1203/002/101				
Scale	As Shown @ A1	Date		Date	
Designed	Drawn CH	Checked CH		Approved	