




Drawing Number
P7492-MHB-DRG-001

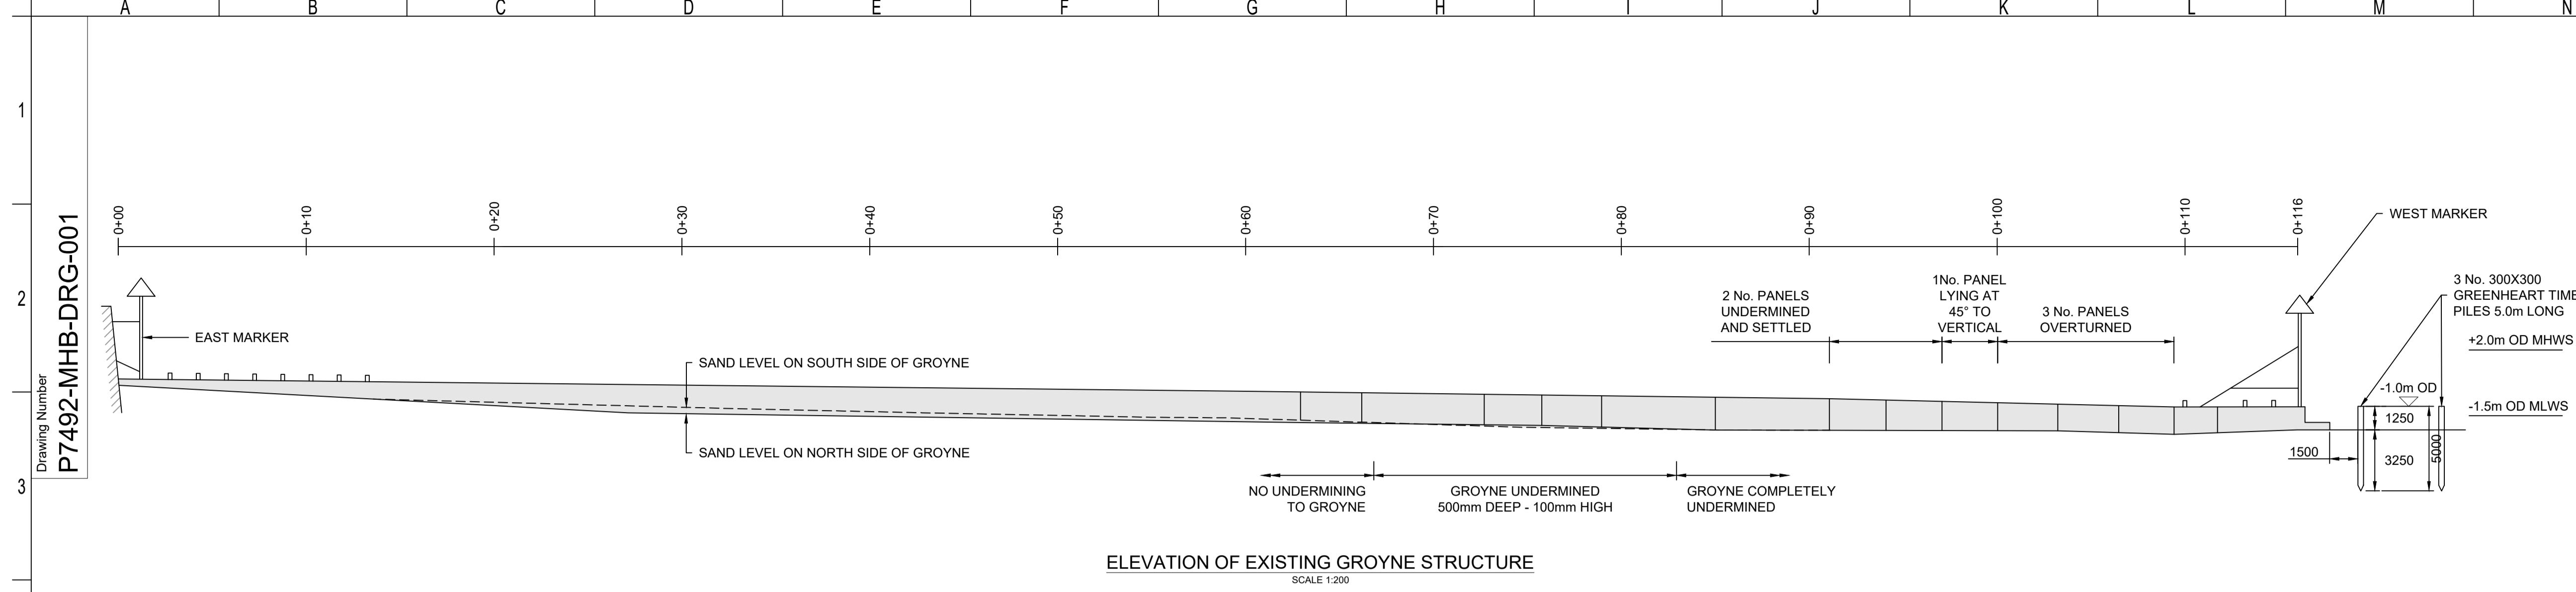


ELEVATION OF EXISTING GROUYNE STRUCTURE
SCALE 1:200

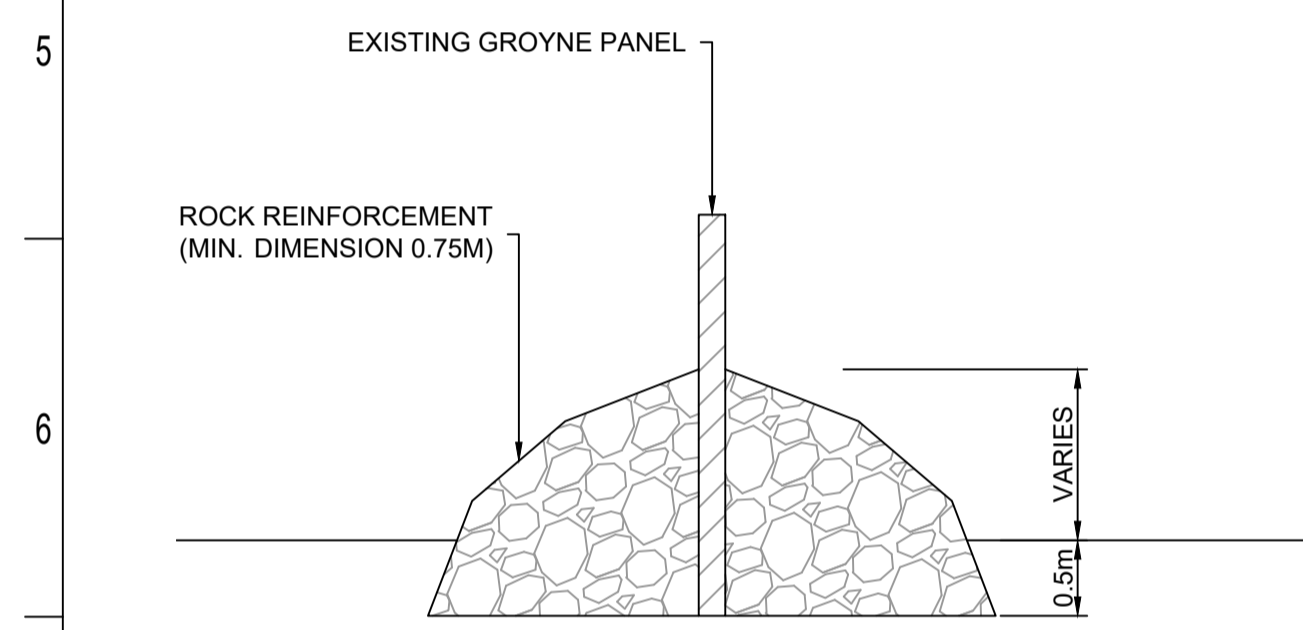


SECTION A-A
CH 0+60m TO 0+80m
SCALE 1:50

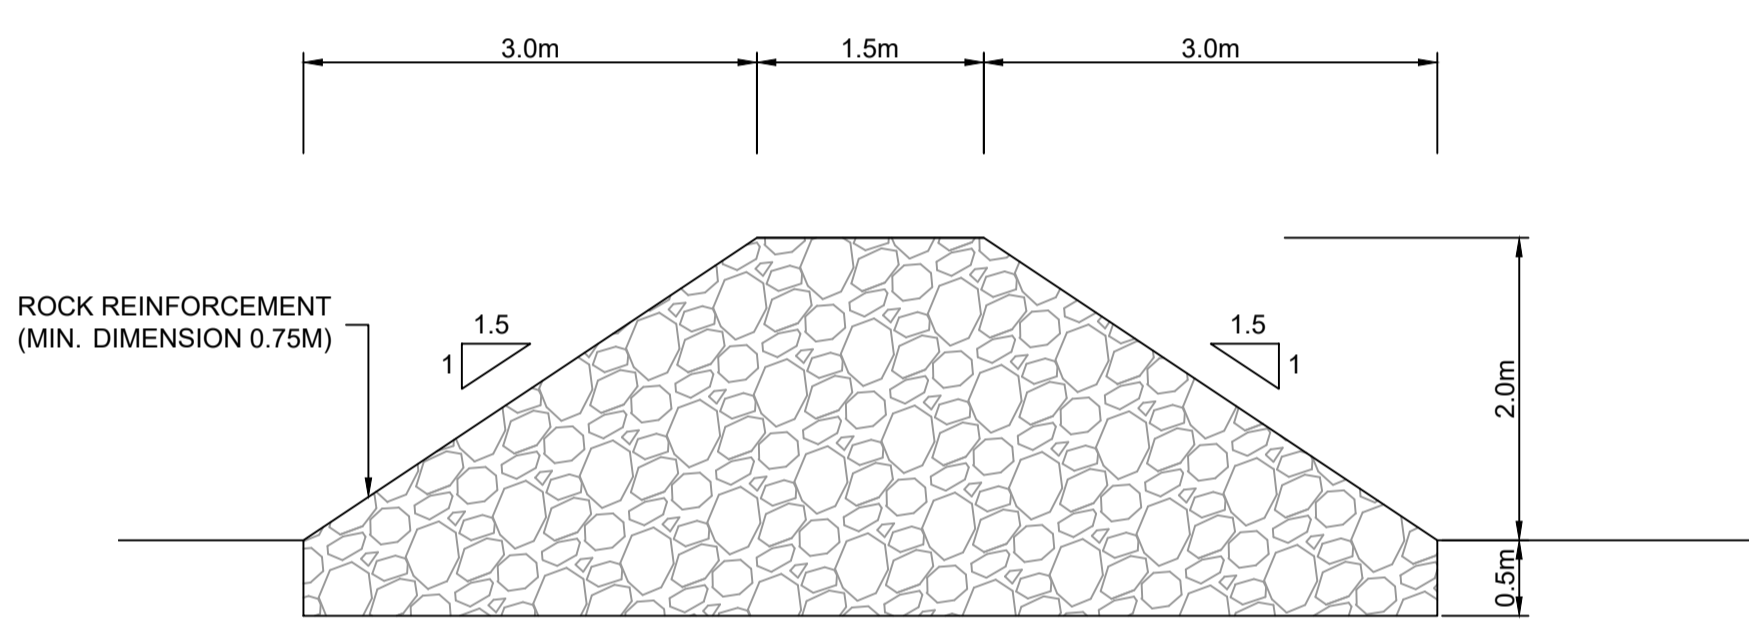

SECTION B-B
CH 0+80m TO 0+116m
SCALE 1:50

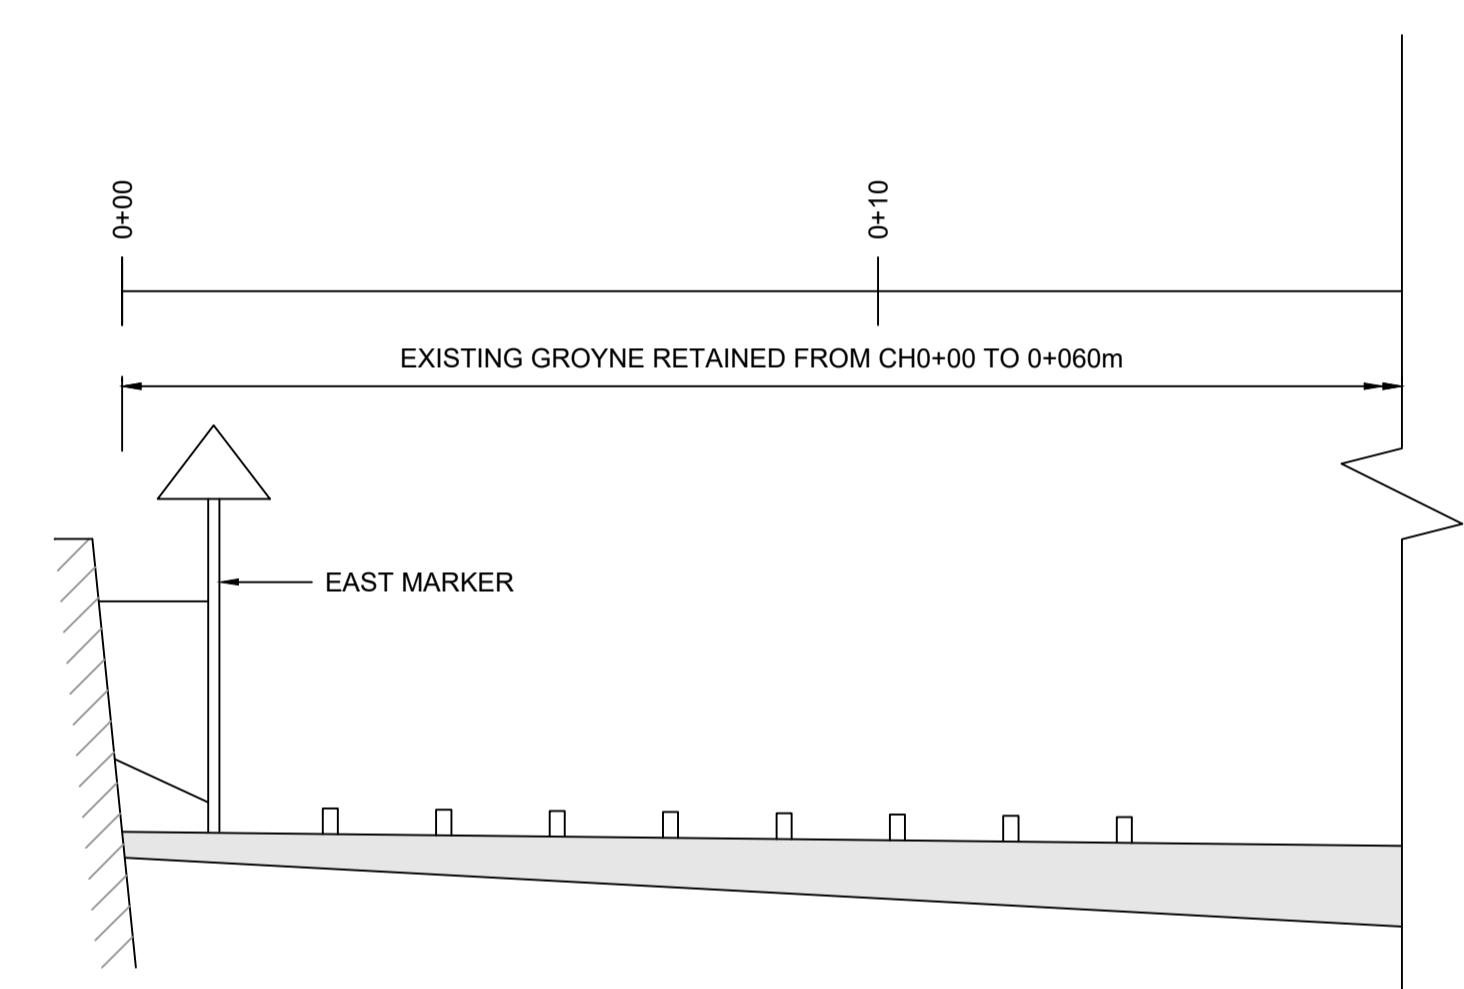

ELEVATION ON PROPOSED GROUYNE STRUCTURE
SCALE 1:100

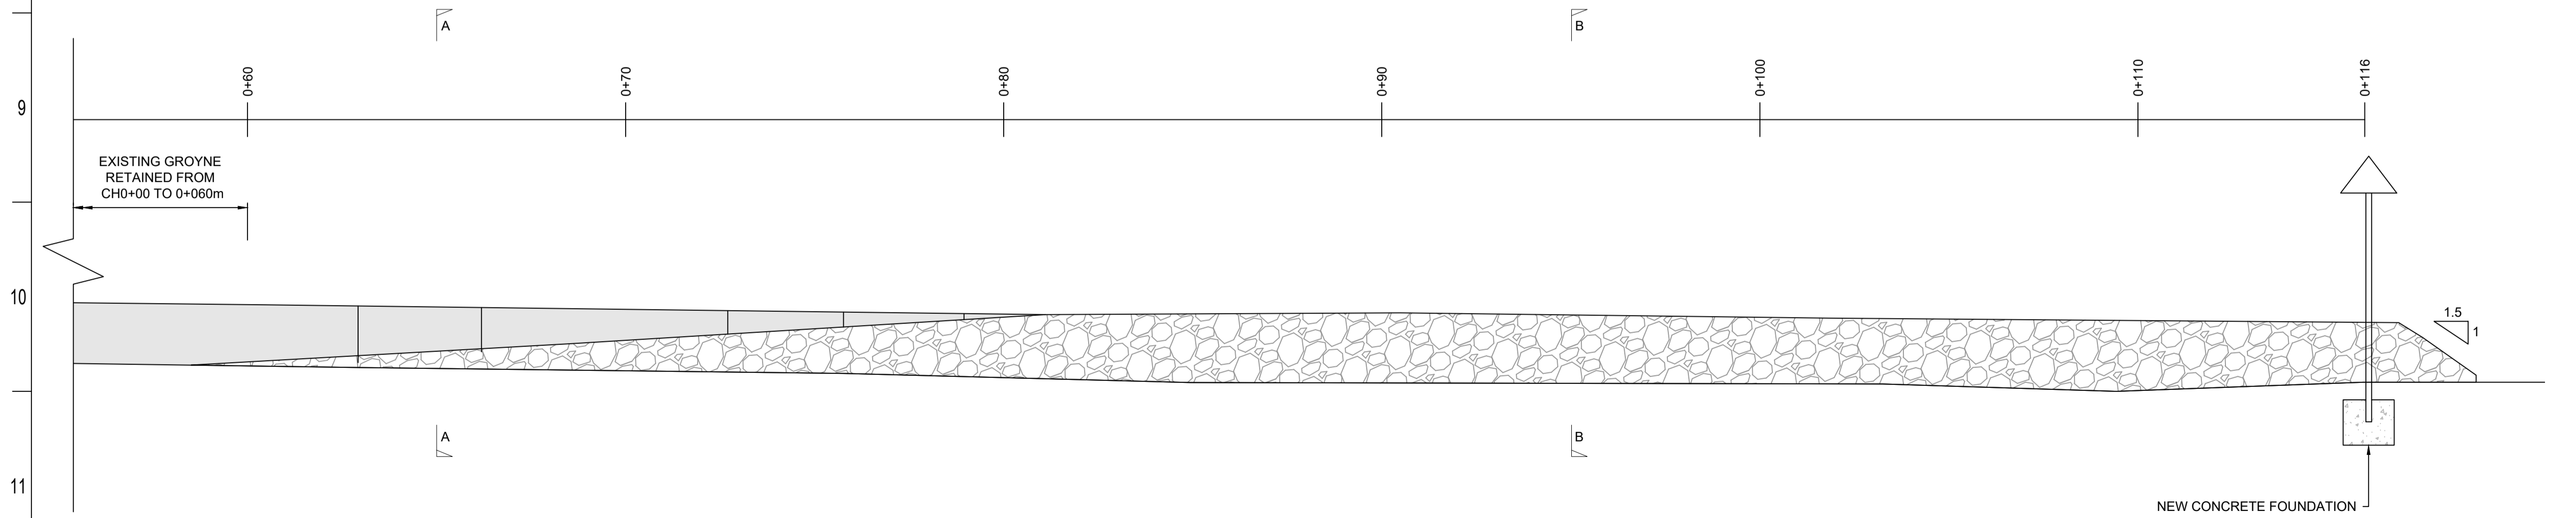

ELEVATION ON PROPOSED GROUYNE STRUCTURE (CONTINUED)
SCALE 1:100

- Legend/Notes
DO NOT SCALE: Contractor to check all dimensions and report any omissions or errors
- GENERAL NOTES**
1. ALL DIMENSIONS IN MILLIMETRES UNLESS STATED OTHERWISE.
 2. THE CONTRACTOR TO CHECK ALL DIMENSIONS ON SITE AND REPORT ANY DIFFERENCE TO THE DESIGNER.
 3. ALL LEVELS ARE IN METRES ABOVE ORDINANCE DATUM UNLESS STATED OTHERWISE.
 4. ALL DIMENSIONS AND SIZES TO BE CONFIRMED AT DETAILED DESIGN.

Rev	Date	Description of Revisions	Drawn	Chkd	Appr
P01	08/07/22	DRAFT ISSUE	TH	AMcC	AMcC

DRAFT



MHB
CONSULTING CIVIL ENGINEERS

MHB Consultants Ltd
3rd Floor
52 St Enoch Sq
Glasgow G1 4AA
0141 248 5154
info@mhbconsultants.com
www.mhbconsultants.com

Project
**BURGHEAD HARBOUR
GROYNE REPAIR**

Drawing Title
**PROPOSED ARRANGEMENT
OF GROUYNE REPAIR WORKS**

Scale(s)	Drawn	Date	Checked	Date	Approved	Date
AS SHOWN	TH	08/07/22	AMcC	08/07/22	AMcC	08/07/22

Drawing Number
P7492-MHB-DRG-001

Revision
P01