

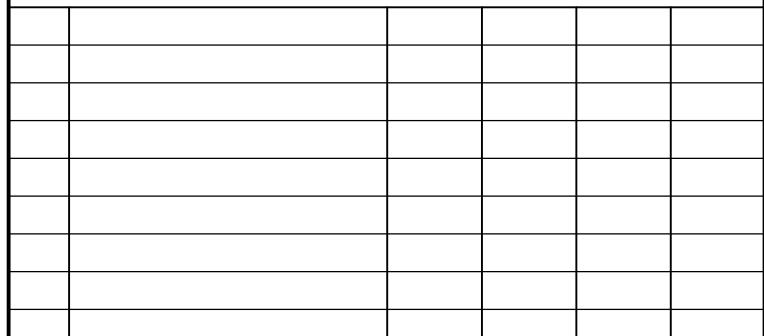
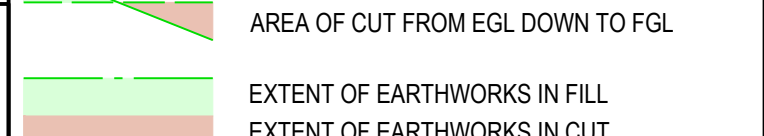


GENERAL LEGEND:

	TEMPORARY WORKING AREA
	EXISTING GROUND PROFILE (EGL)



**Scottish  
Water**

Trusted to serve Scotland

SCOTTISH WATER  
CASTLE HOUSE  
6 CASTLE HOUSE  
CARNegie CAMPUS  
DUNFERMLINE  
FIFE KY11 8GG

TEL: 01383 848200  
FAX: 01383 848371

Originated By DSM	Drawn By DRK	Checked By RB	Approved By CMcN
Date 02-Nov-23	Date 02-Nov-23	Date 02-Nov-23	Date 27-Nov-23
Scale AS SHOWN		Status FOR INFORMATION	

ELLIPSE EQUIPMENT No. AAAAAAAAAA	
ELLIPSE PLANT No. XXXXXXXXXX	AUTOCODE No. 503064

DOA0005830-SN-DRA-04001208-0A

