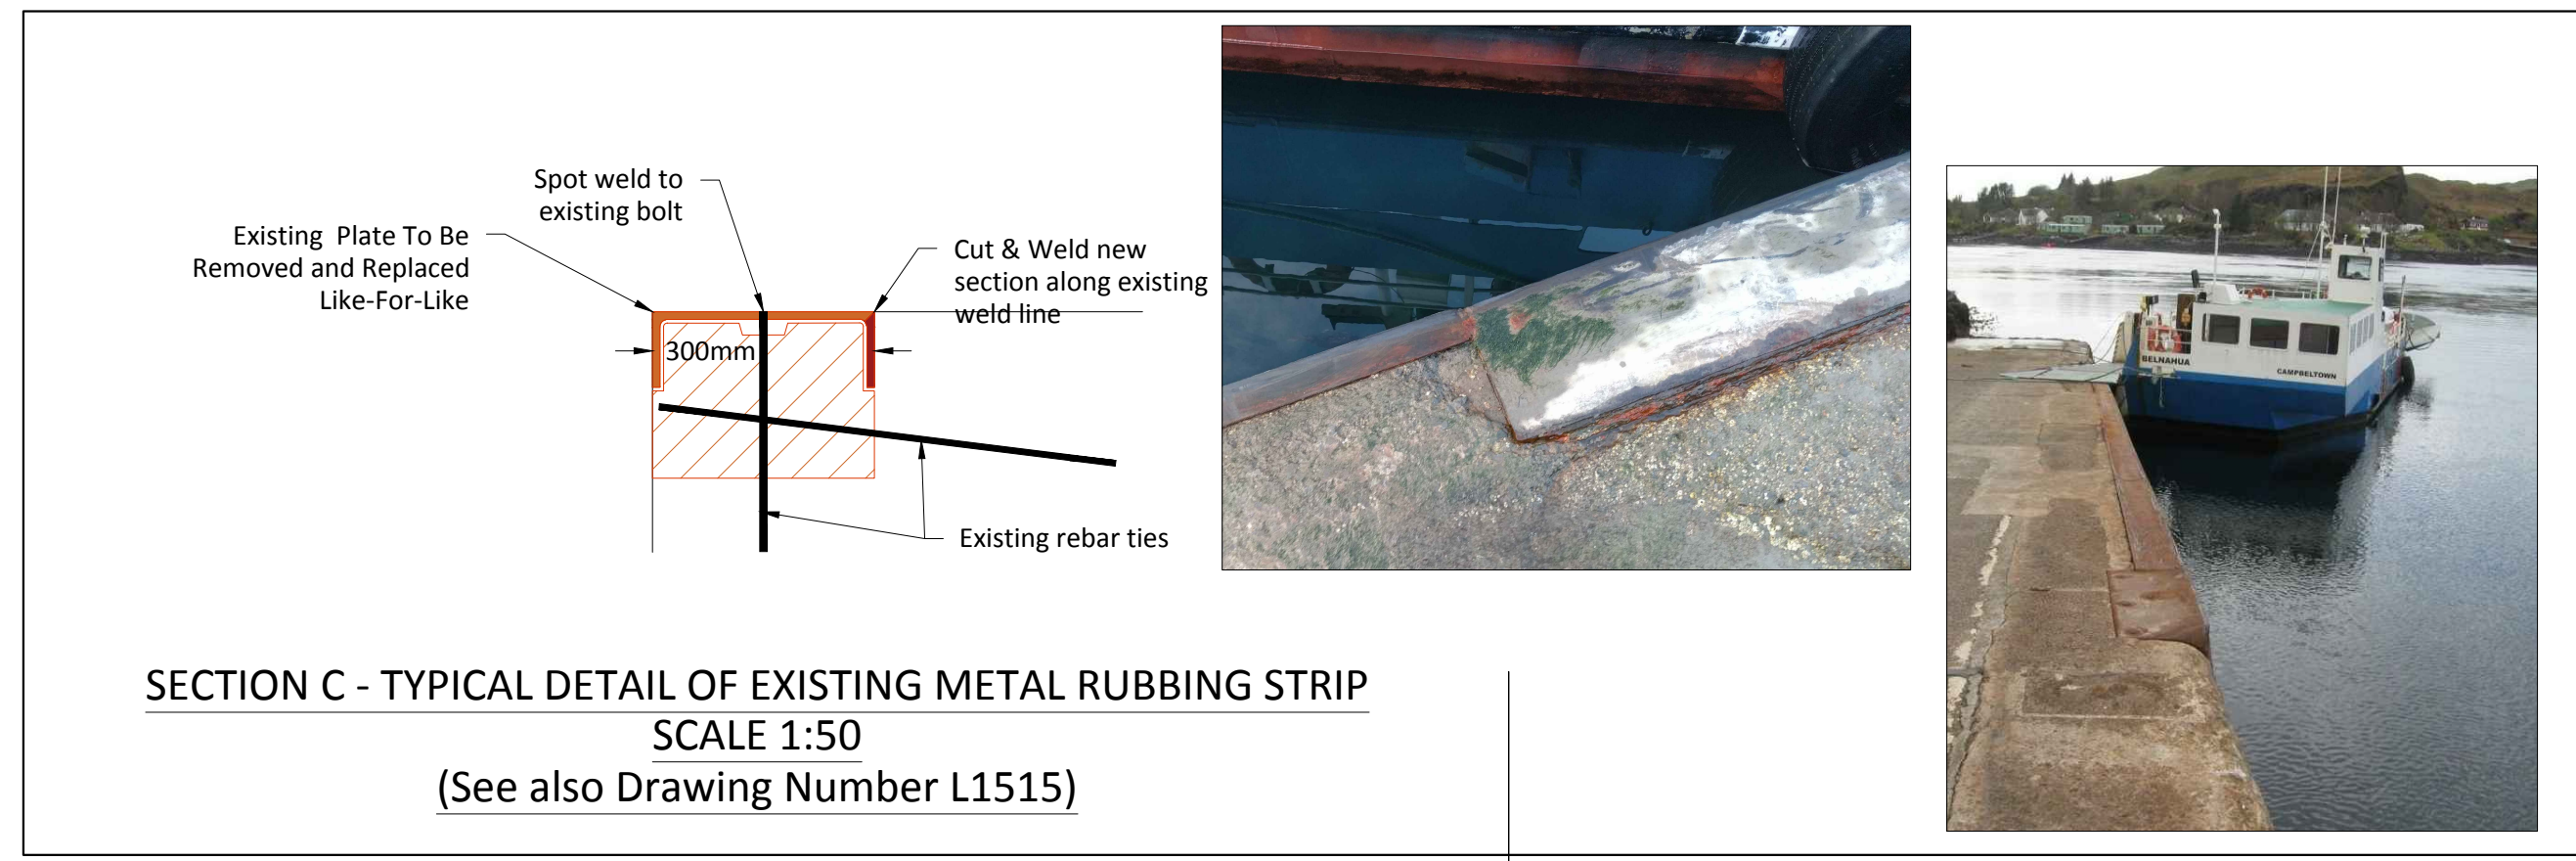
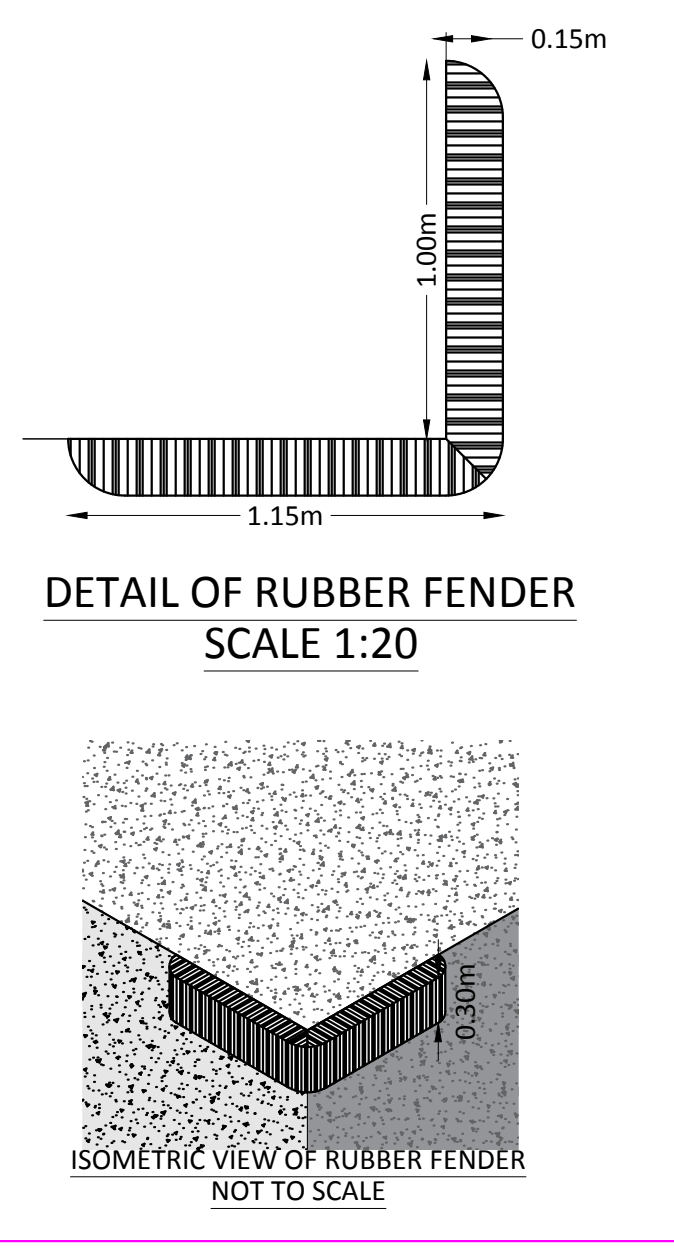
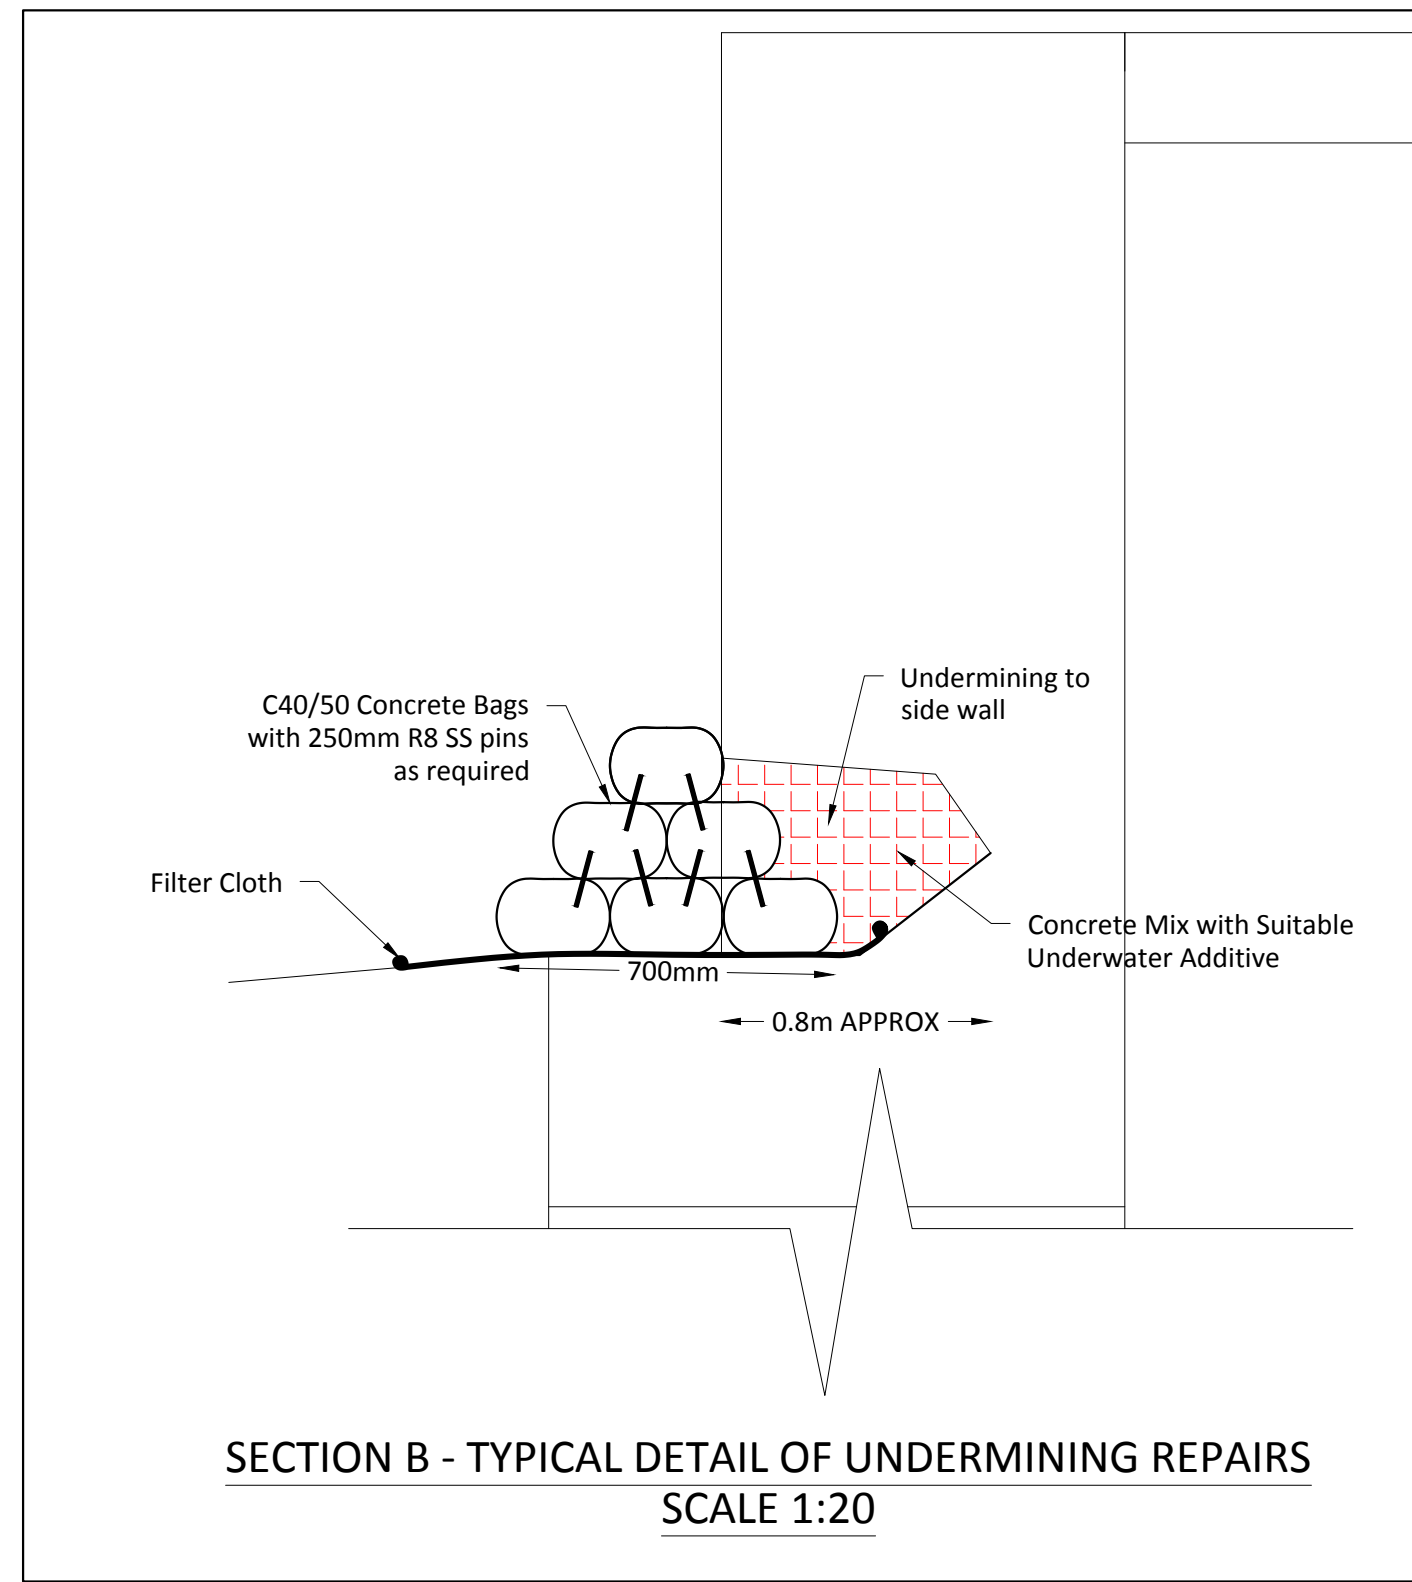
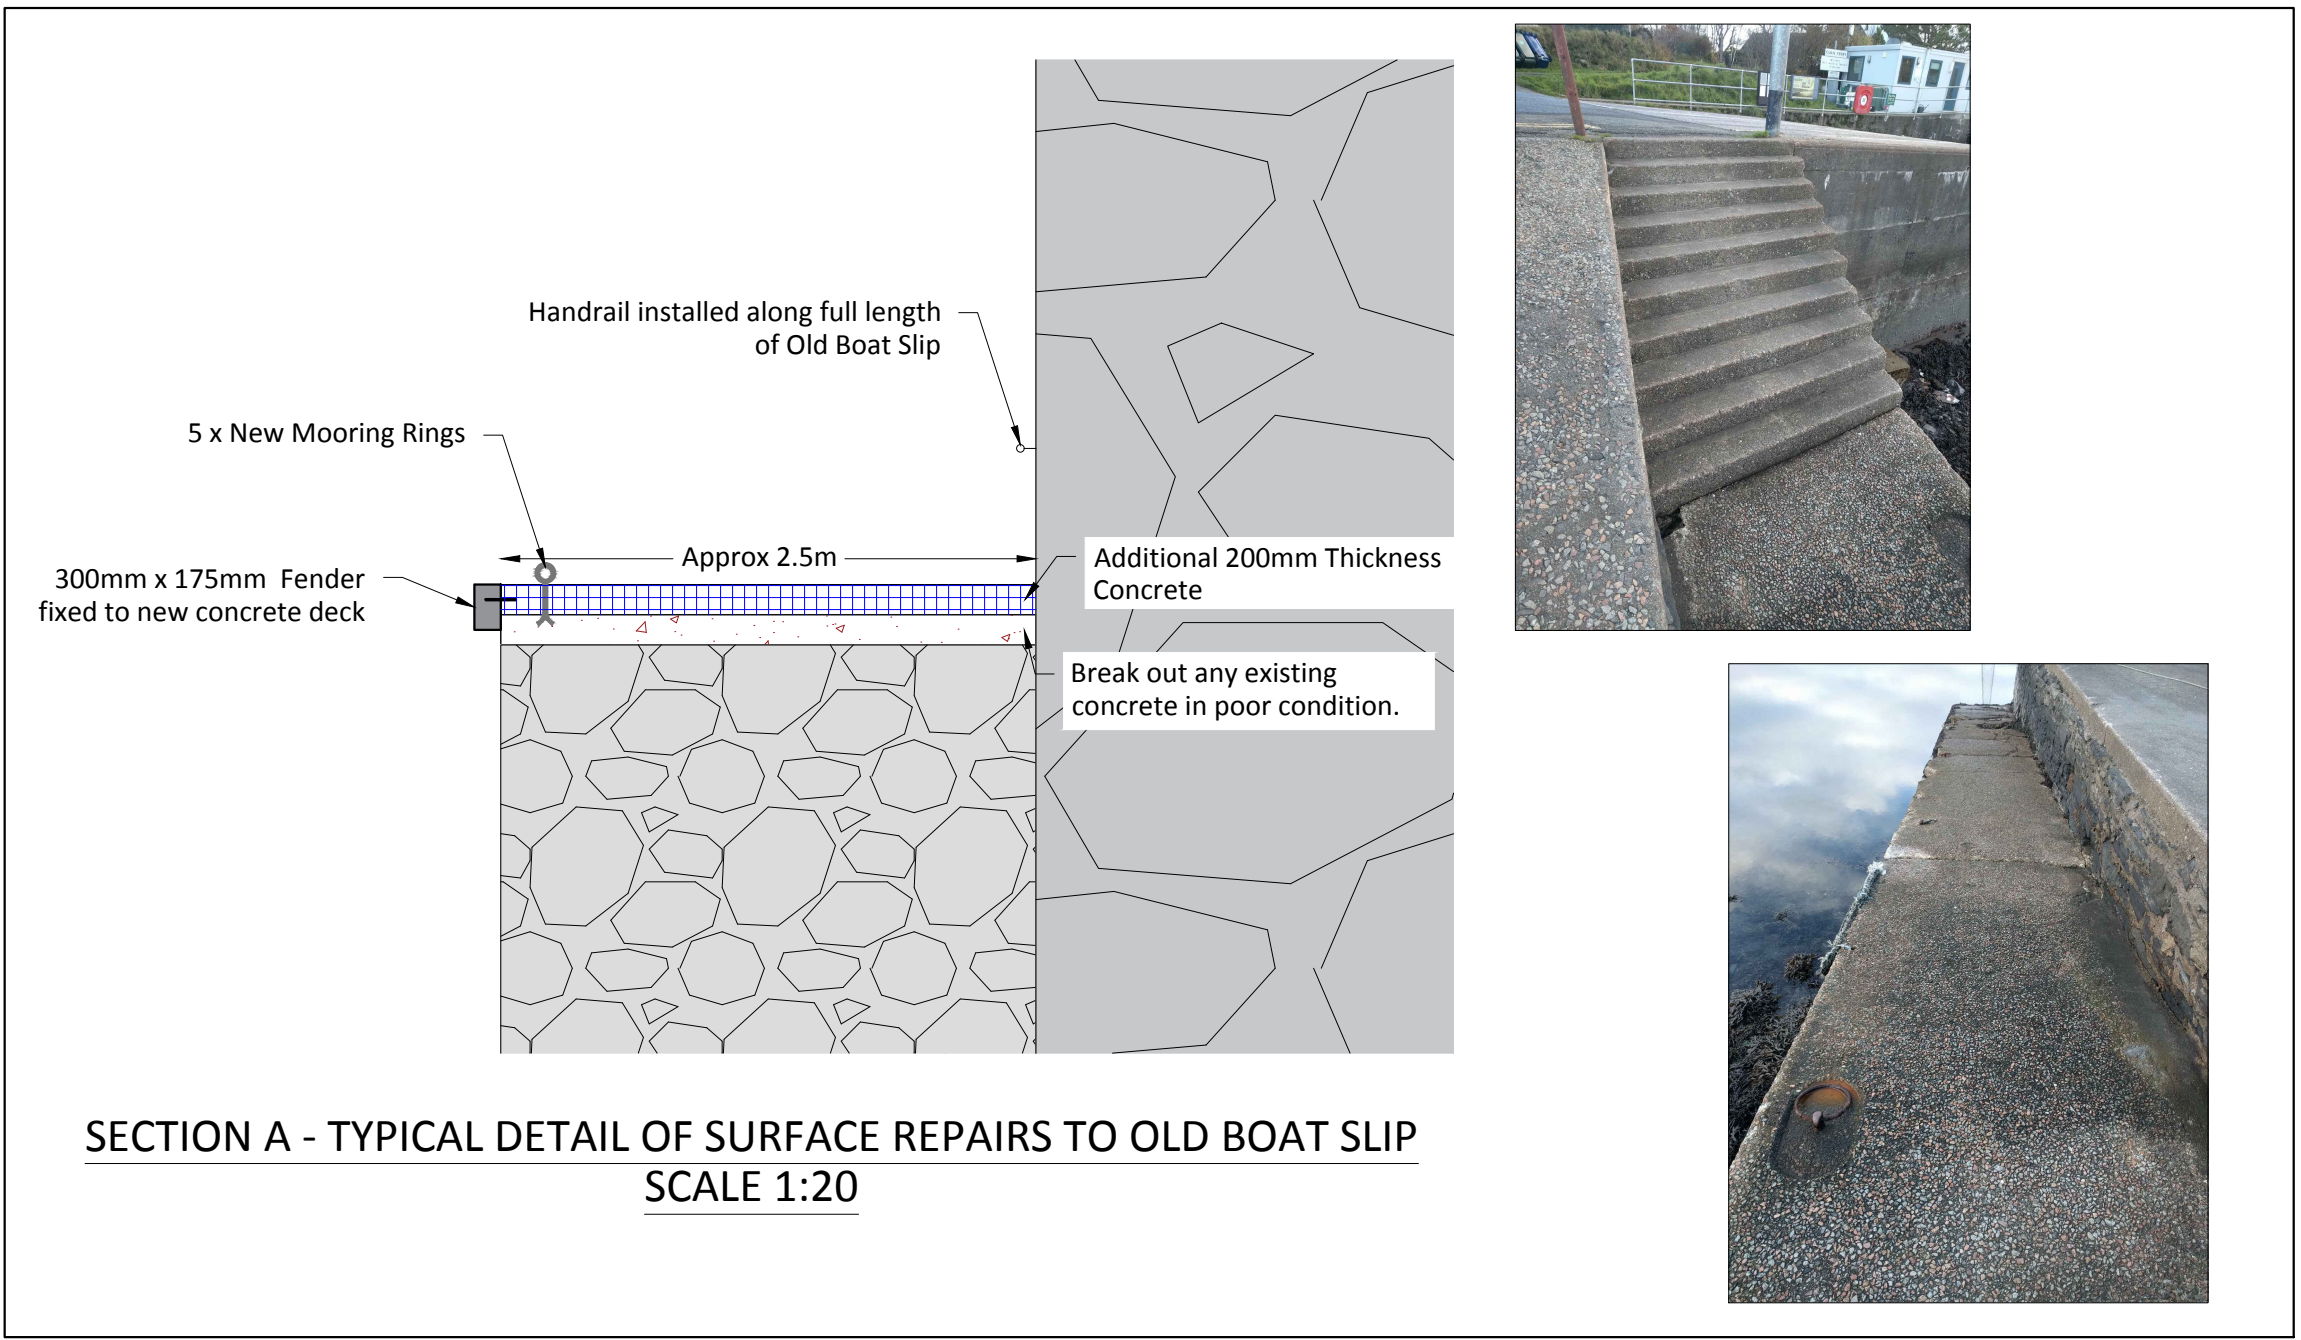


[illegible]

© Crown copyright and database right 2018. All right reserved.
Ordnance Survey Licence number 100023368
Director of Development and Infrastructure Services
Redacted

DESIGN OFFICE,
MANSE BRAE, LOCHGILPHEAD, ARGYLL, PA31 8RD

TITLE

CUAN FERRY SLIP
REPAIRS 2018
GENERAL ARRANGEMENT

SCALE:	
DESIGNED BY:	Reda
DRAWN BY:	Reda
CHECKED BY:	Reda
APPROVED BY:	Reda
DATE:	23/11/18

As Shown
DRAWING NUMBER:
00040-05 / 010

