



TYPICAL 9000mm SECTION OF PONTOON WALKWAY

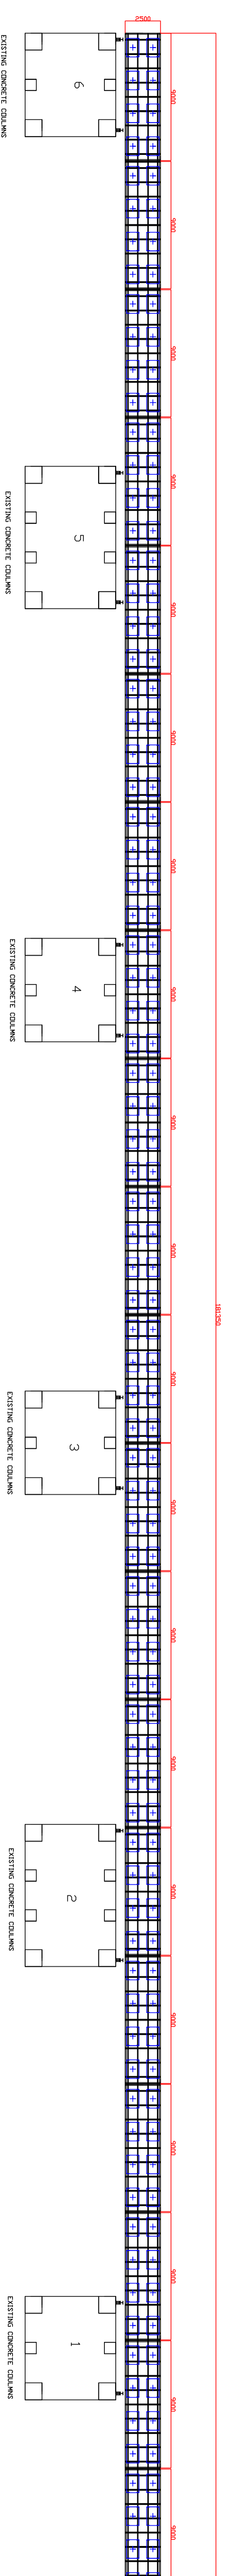

PLAN

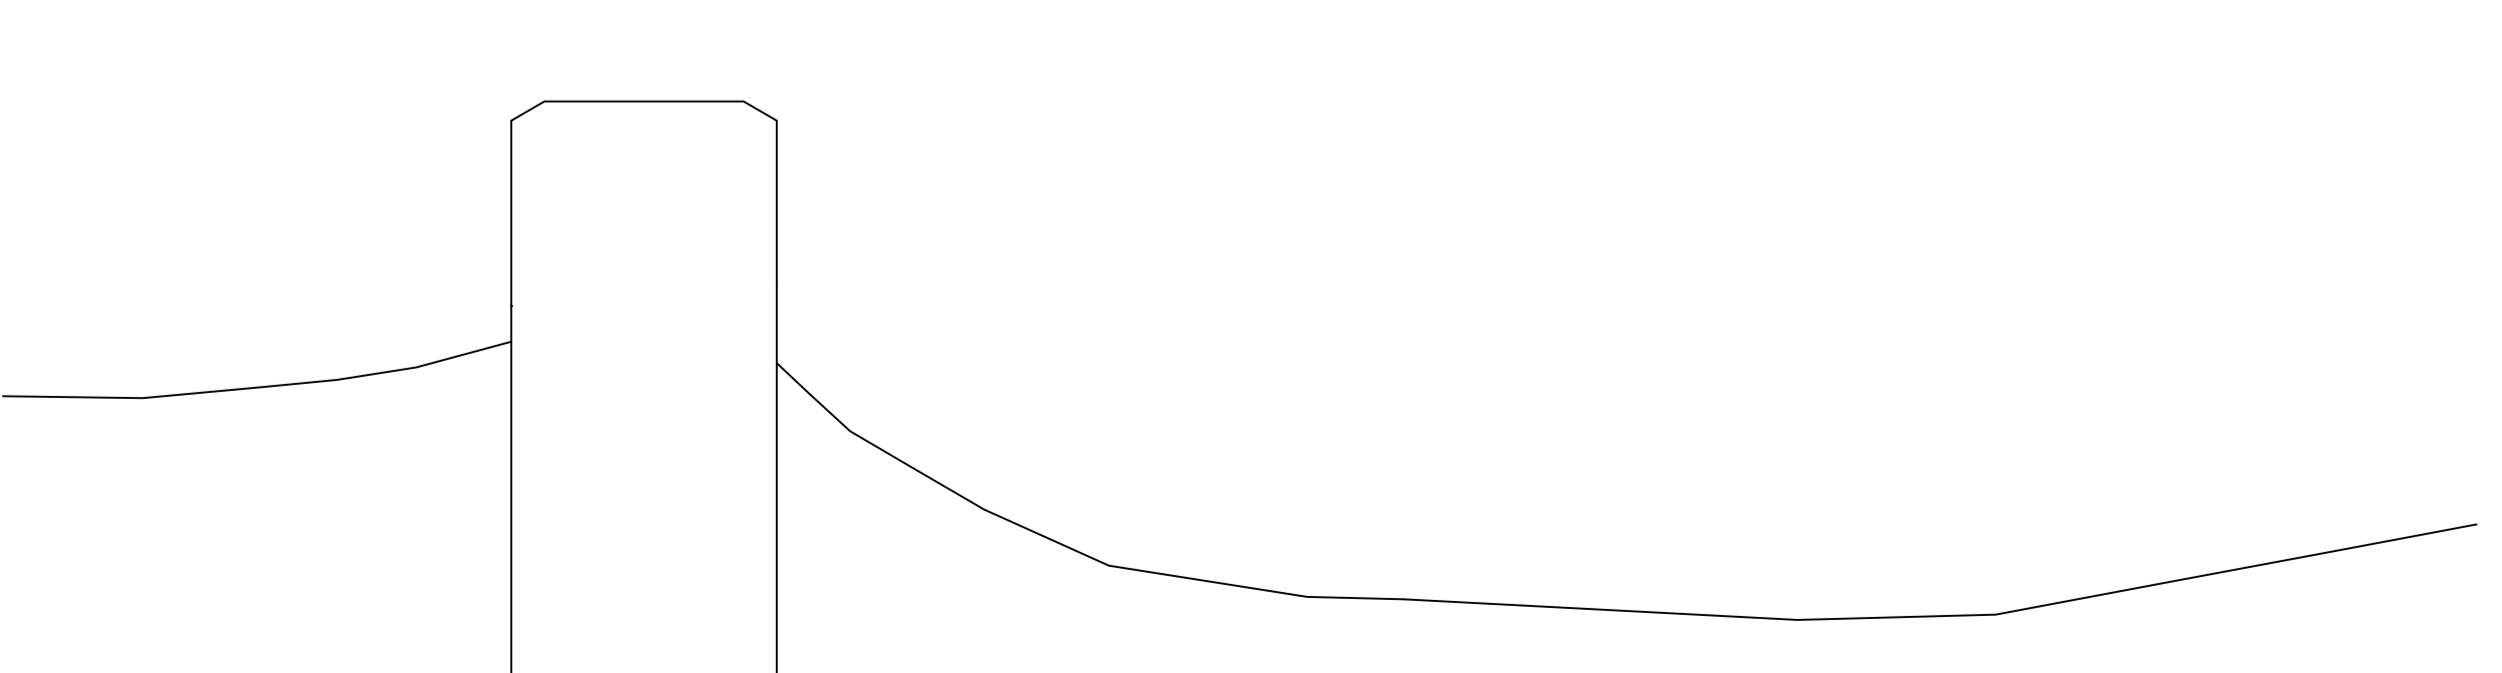

<b>Title</b>		
PORT EDGAR MARINA PROPOSED WEST PIER PONTOON WALKWAY		
<b>Job No</b>	<b>Drawing No</b>	<b>Date</b>
2135	002	NOV 2019
<b>ADG METALWORKERS LTD</b>		
Port Edgar Marina South Queensferry EH30 9SQ Tel: 0131 331 1791 Fax: 0131 331 4603 Email: adgmetalworkersltd@btconnect.com WWW.ADGMETALWORKERSLTD.CO.UK		