


0 5 10 20 30 40 50 60 70 80 90 100 millimetres

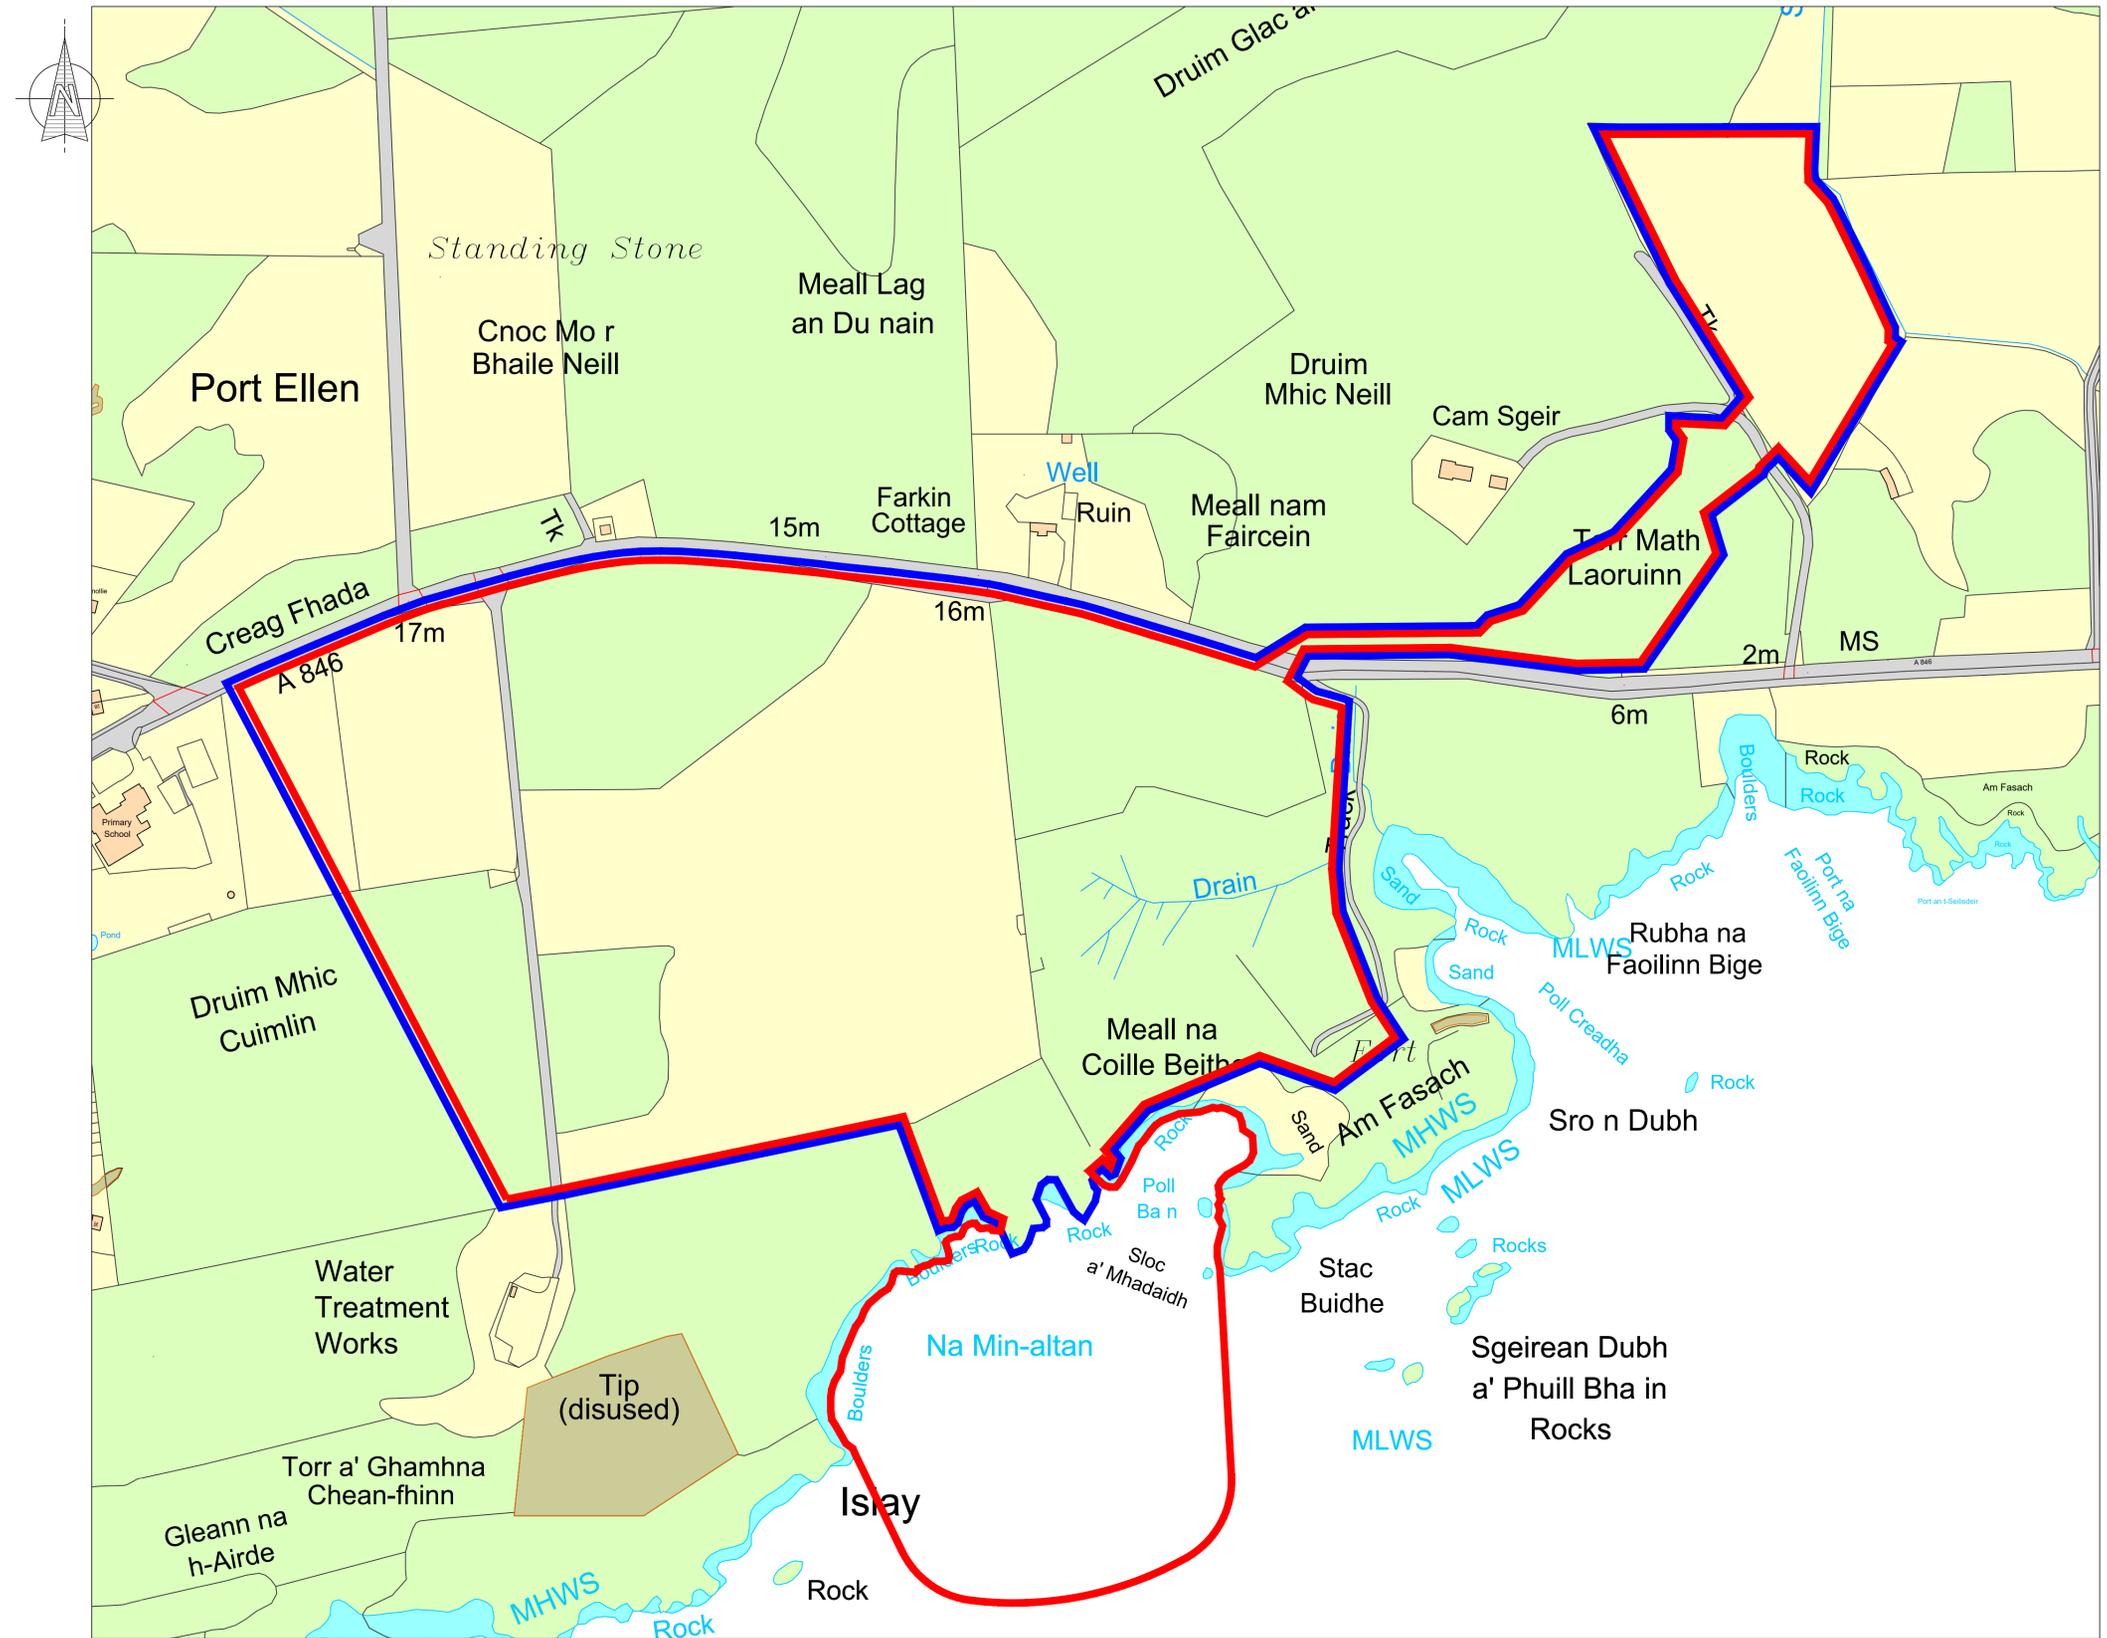

Site Location Plan - Application Boundary
Scale 1:2000
0 20 40 60 80 100m 1:2000@A1 200m



Location Plan
Scale 1:5000
0 50 100 150 200 250m 1:5000@A1 500m

LEGEND

- LAND OWNERSHIP BOUNDARY
- PLANNING APPLICATION BOUNDARY AREA:
257,933m²
(25.7933 hectares)
(63.737 acres)

Notes

Revisions	Date	Dm.	Revisions	Date	Dm.

SPECIALITY DRINKS Ltd

PLANNING DRAWING

BLYTH&BLYTH
Cornerstone, 60 South Gyle Crescent
Edinburgh EH12 9EB
Email: edinburgh@blythandblyth.co.uk Telephone: 0131 474 2700
www.blythandblyth.co.uk

Elixir Distillery, Islay

SITE LOCATION PLAN			
Drawn: J.T.	CK'd: D.M.	Scale: AS SHOWN @ A1	
Date: 05/12/19	Date: 05/12/19	DO NOT SCALE	
Drawing No. EC21317:00:1001	Revision: -		